



1 ELEVATION
1:10

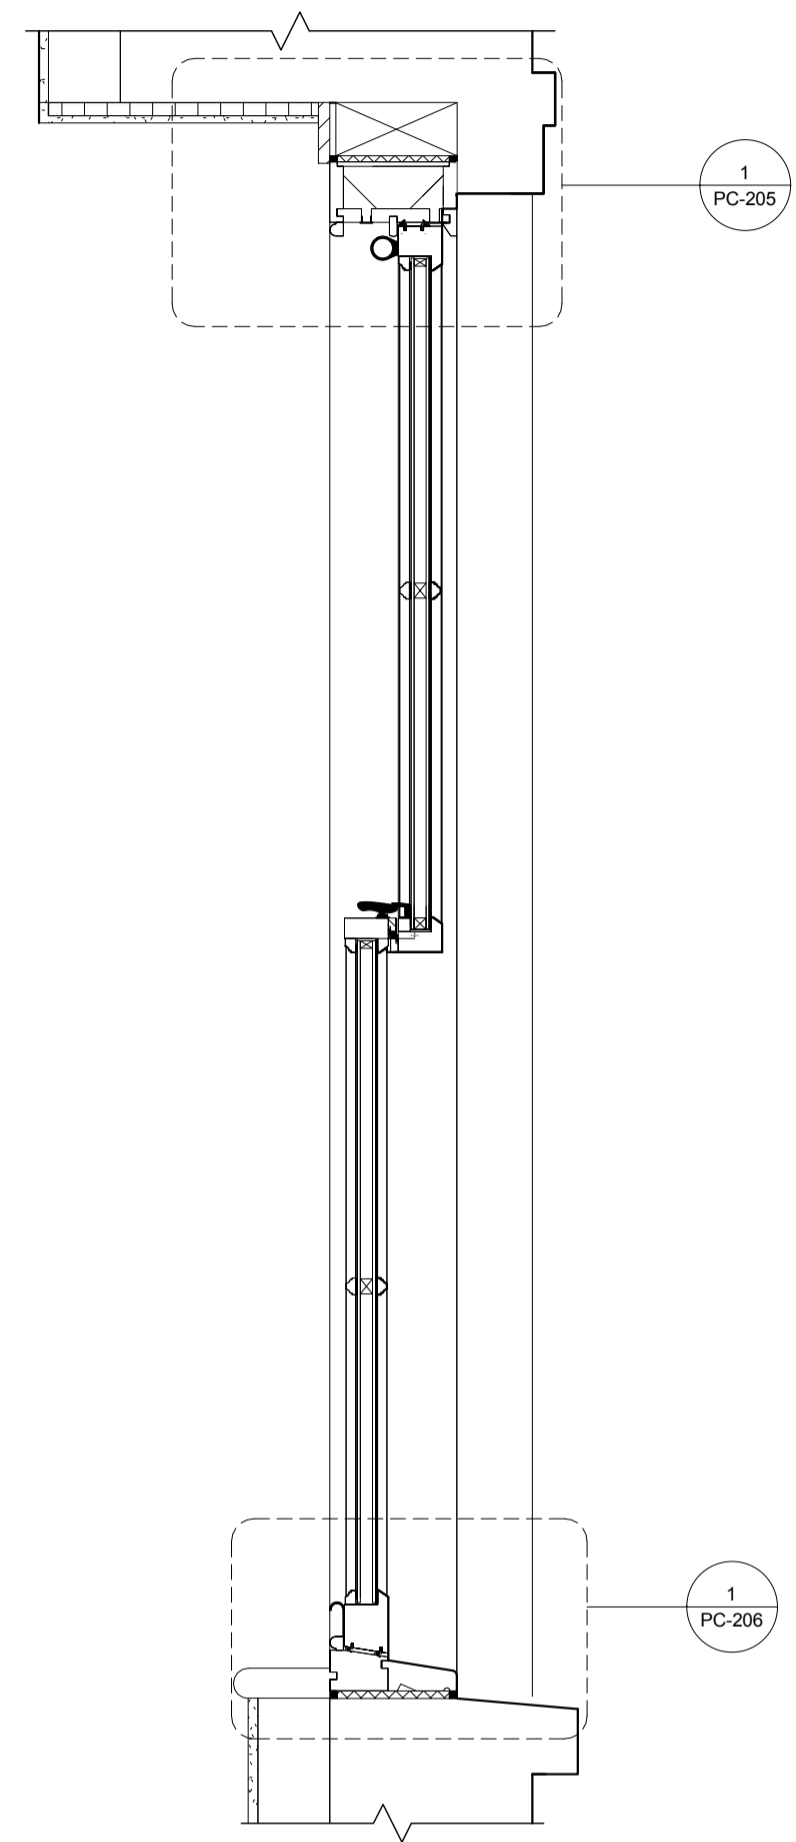

3 SECTION
1:10

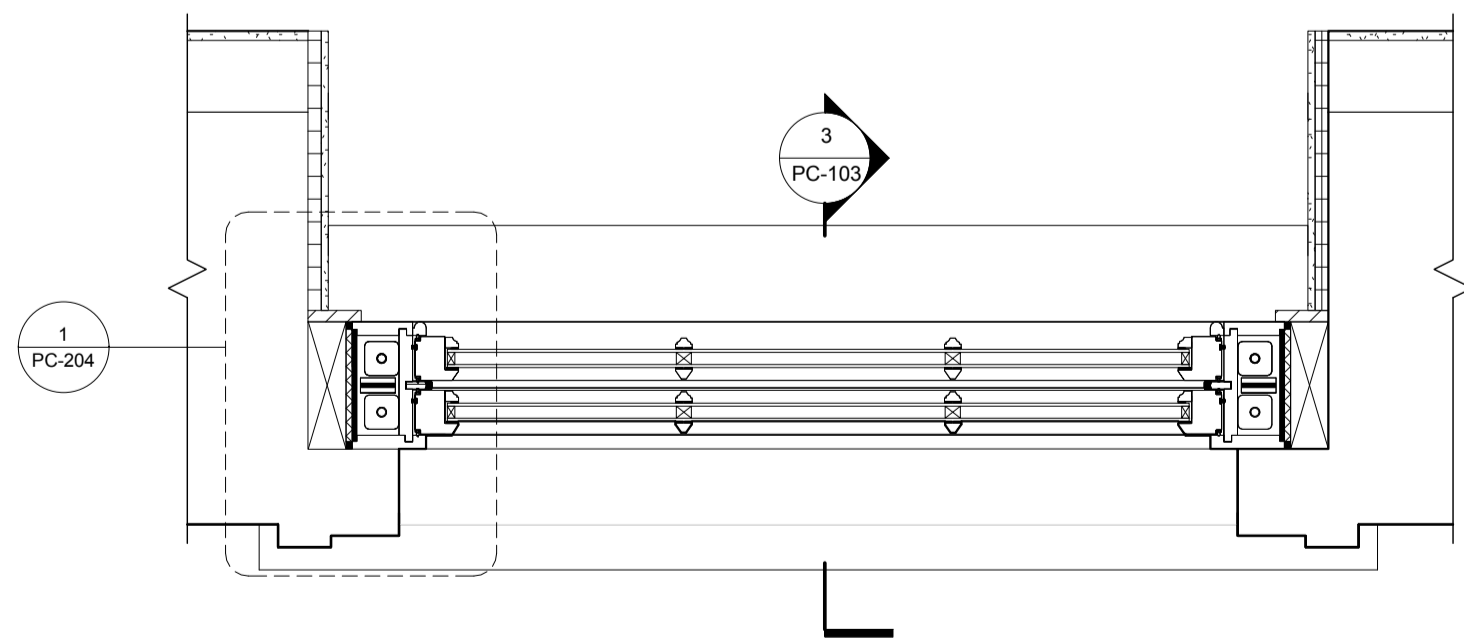

2 PLAN
1:10

SAFETY, HEALTH AND ENVIRONMENTAL INFORMATION

In addition to the hazards / risks normally associated with the types of work detailed on this drawing, note the following :

CONSTRUCTION
Drawings to be read in conjunction with the Design Risk Assessment - Refer to Doc No.

MAINTENANCE/CLEANING
Drawings to be read in conjunction with the Design Risk Assessment - Refer to Doc No.

DECOMMISSIONING / DEMOLITION
Drawings to be read in conjunction with the Design Risk Assessment - Refer to Doc No.

It is assumed that all works will be carried out by a competent contractor working, where appropriate, to an approved method statement

NOTE:
Do not scale from this drawing. Contractor to take and check all dimensions on site before work commences. Discrepancies to be reported to the architect. Subcontractor to verify all dimensions on site before making a shop drawing or commencing manufacture. This drawing is copyright.

RECURSION DESIGN LTD 74 Kensington Park Rd, London W11 2PL
T: 0204 81 27 775 5245
E: info@recursiondesign.com

Client
LITTLE VENICE DEVELOPMENTS
Project Number: 1007-2014-000001
1007 - BRITANNIA STREET
2 Britannia Street, London WC1X 9JE

Title
PLANNING CONDITION 2 WINDOW W01-07

Drawn By	Checked By	Approved By	Project Stage	Reason for Issue
FI	GS	BD	STAGE E	PLANNING

Drawing No: **RD-1007-PC-103**

RD-1007-PC-103