


A circular marker with a horizontal line. The number '3' is above the line and 'PC-108' is below the line. The marker is positioned on the right side of the road.

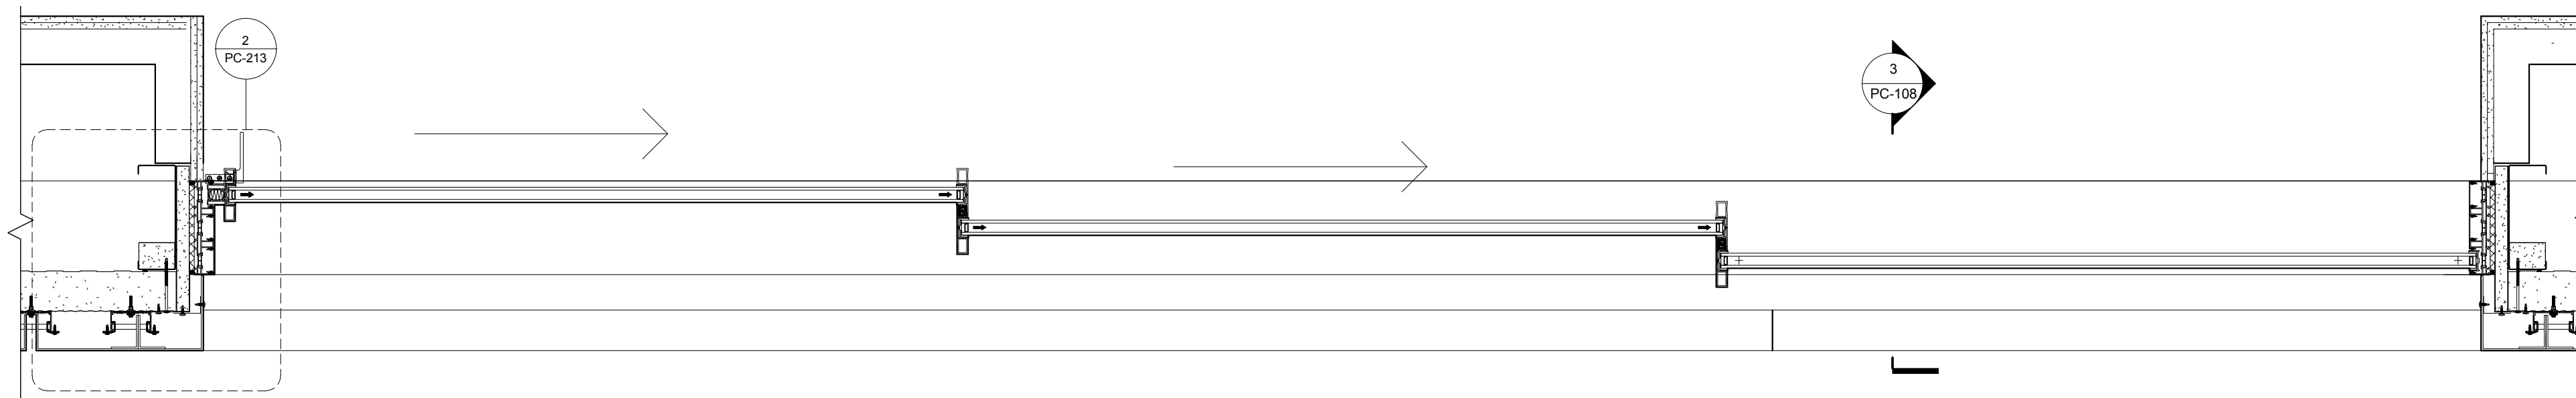

3 SECTION
1 : 10

<div>SAFETY, HEALTH AND ENVIRONMENTAL INFORMATION</div> <div>In addition to the hazards / risks normally associated with the types of work detailed on this drawing, note the following :</div>			
<div>CONSTRUCTION</div> <div>Drawings to be read in conjunction with the Design Risk Assessment - Refer to Doc No.</div>			
<div>MAINTENANCE/CLEANING</div> <div>Drawings to be read in conjunction with the Design Risk Assessment - Refer to Doc No.</div>			
<div>DECOMMISSIONING / DEMOLITION</div> <div>Drawings to be read in conjunction with the Design Risk Assessment - Refer to Doc No.</div>			
<div>It is assumed that all works will be carried out by a competent contractor working, where appropriate, to an approved method statement</div>			
<div>NOTE:</div> <div>Do not scale from this drawing. Contractor to take and check all dimensions on site before work commences. Discrepancies to be reported to the architect. Subcontractor to verify all dimensions on site before making a shop drawing or commencing manufacture. This drawing is copyright.</div>			
<div>Client</div> <div>LITTLE VENICE DEVELOPMENTS</div> <div>Project Number, Name and Address</div> <div>1007 - BRITANNIA STREET</div> <div>2 Britannia Street, London WC1X 8JE</div>			
<div>Title</div> <div>PLANNING CONDITION 2</div> <div>WINDOW W01-12</div>		<div>Scale</div> <div>1 : 10</div> <div>@ A1</div>	
<div>Drawn By</div> <div>FI</div>	<div>Checked By</div> <div>GS</div>	<div>Approved By</div> <div>BD</div>	<div>Project Stage</div> <div>STAGE E</div>
<div>Reason for Issue</div> <div>PLANNING</div>			<div>Revision</div>
<div>Drawing No</div> <div>RD-1007-PC-108</div>			