

**SAFETY, HEALTH AND ENVIRONMENTAL INFORMATION**

In addition to the hazards / risks normally associated with the types of work detailed on this drawing, note the following :


**CONSTRUCTION**  
Drawings to be read in conjunction with the Design Risk Assessment - Refer to Doc No.

**MAINTENANCE/CLEANING**  
Drawings to be read in conjunction with the Design Risk Assessment - Refer to Doc No.

**DECOMMISSIONING / DEMOLITION**  
Drawings to be read in conjunction with the Design Risk Assessment - Refer to Doc No.

It is assumed that all works will be carried out by a competent contractor working, where appropriate, to an approved method statement

**NOTE:**  
Do not scale from this drawing. Contractor to take and check all dimensions on site before work commences. Discrepancies to be reported to the architect. Subcontractor to verify all dimensions on site before making a shop drawing or commencing manufacture. This drawing is copyright.

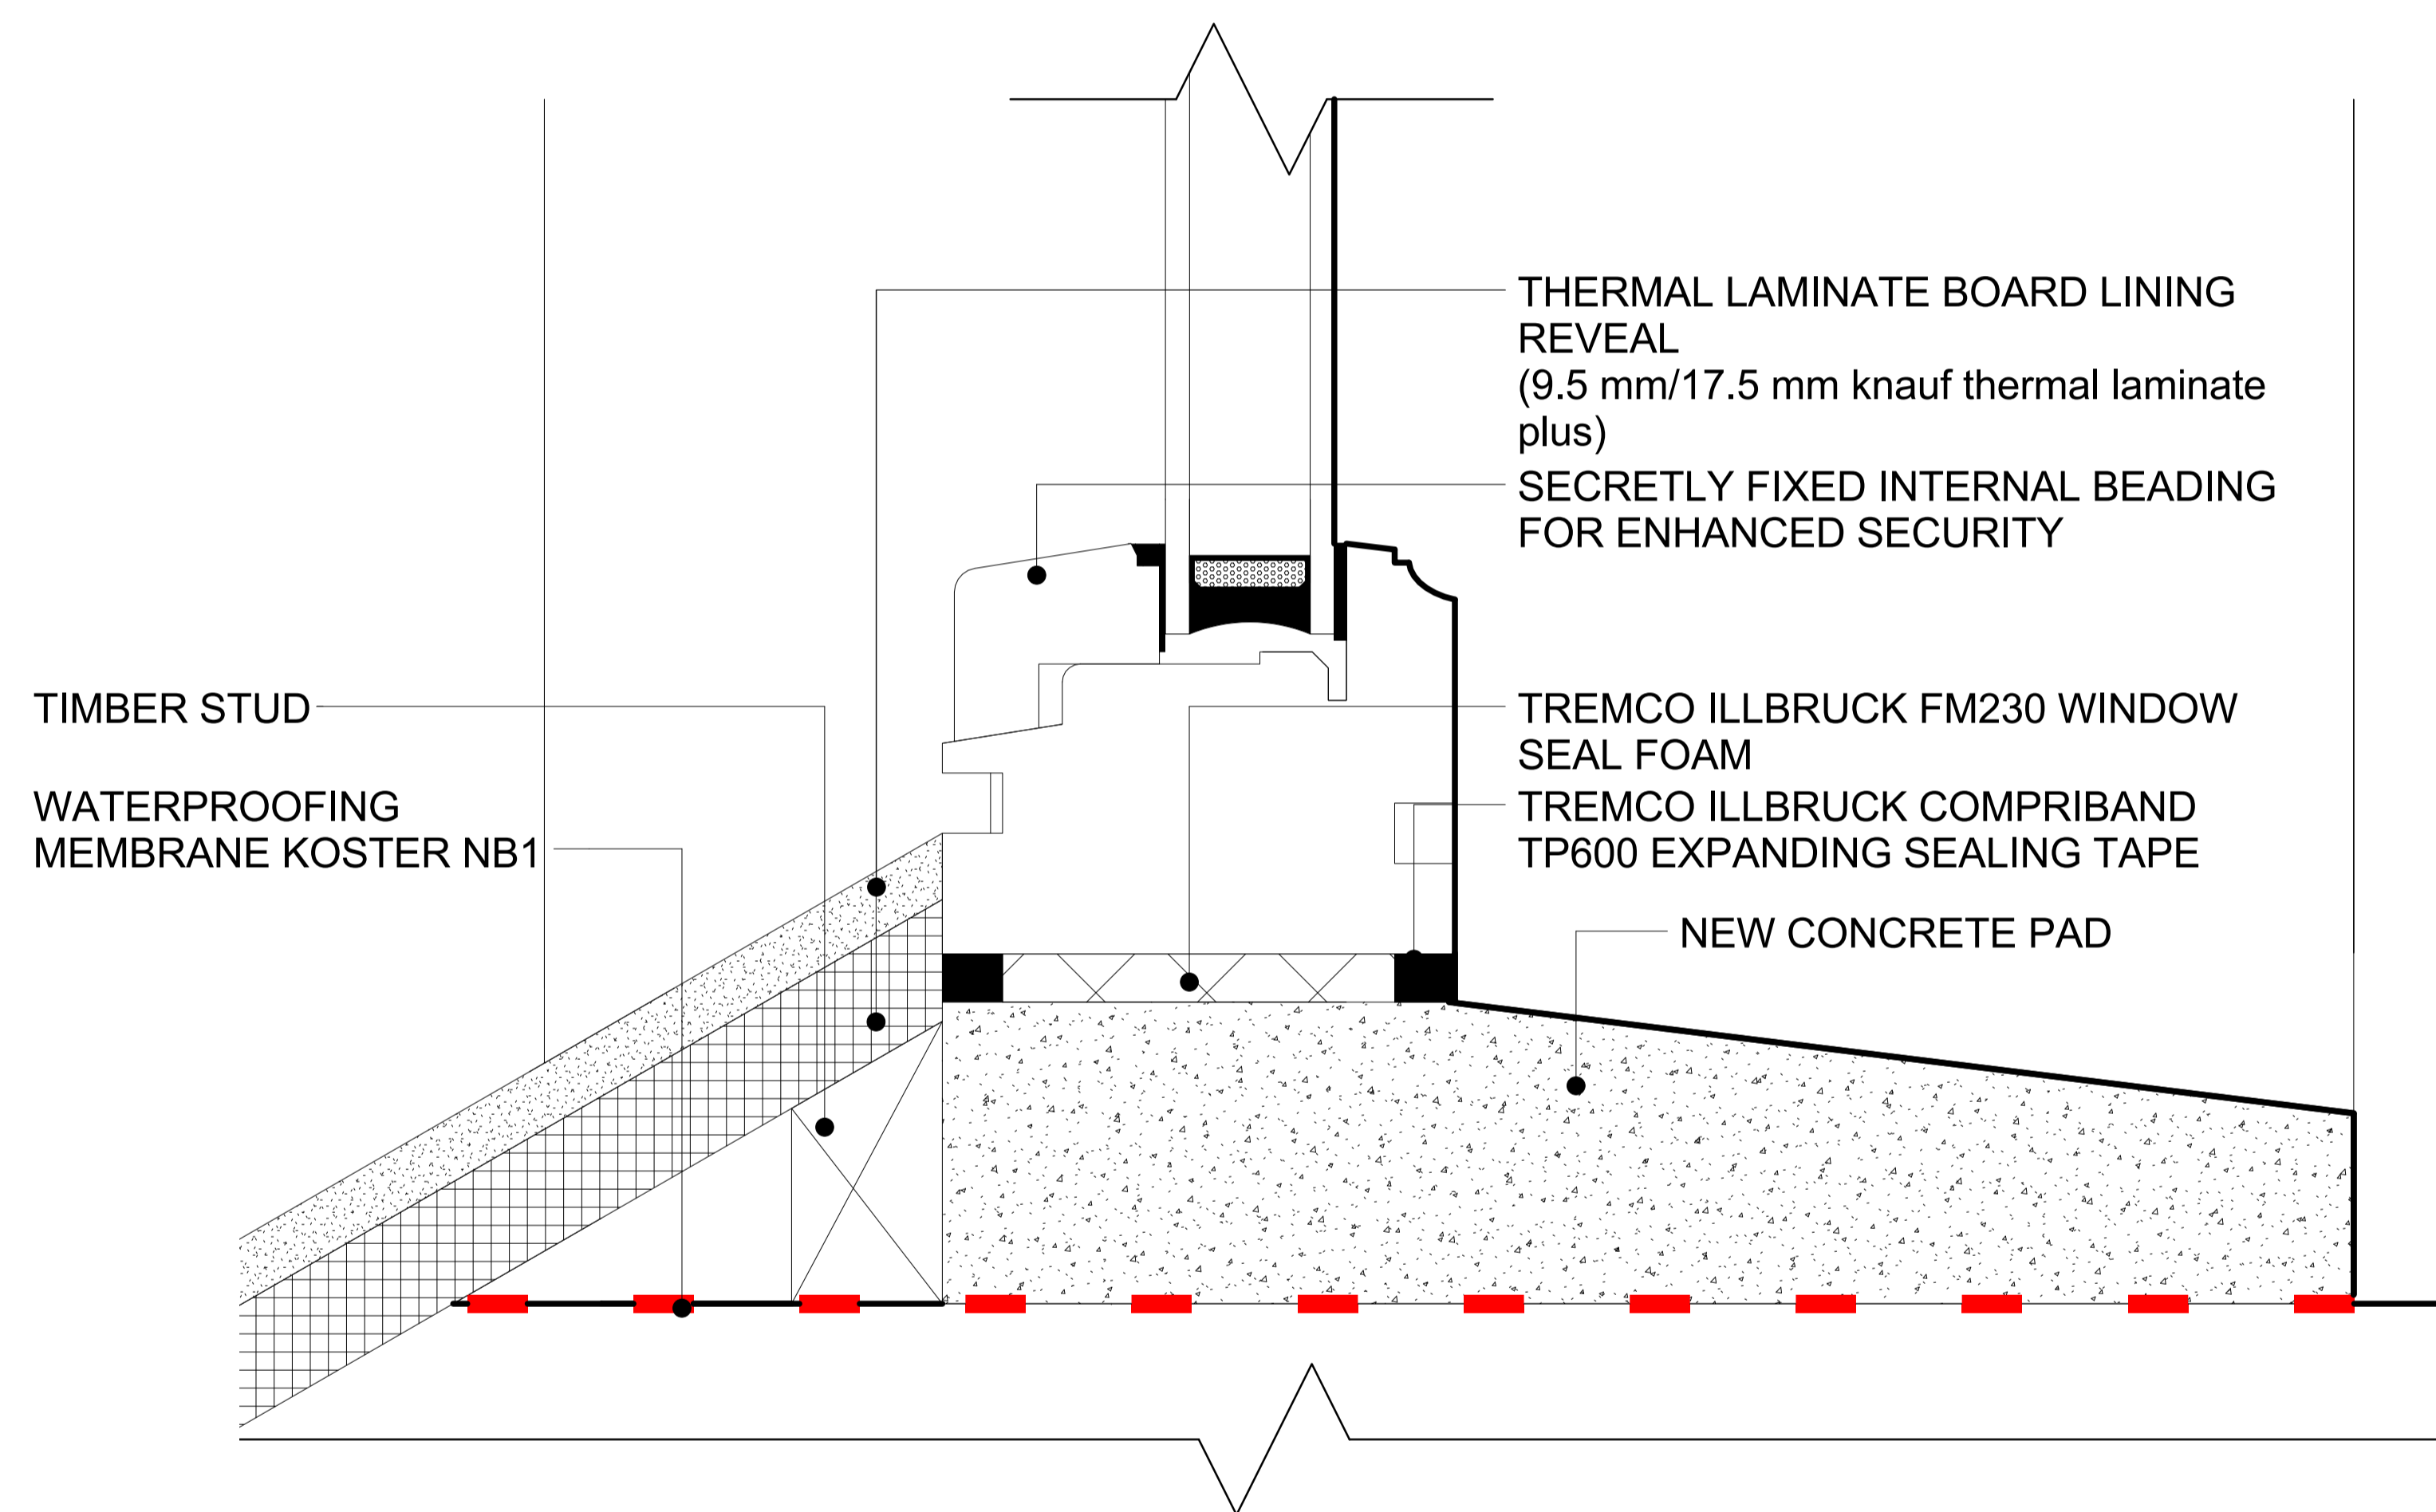

**RECURSION DESIGN LTD**  
174 Kensington Park Rd, London W11 2PL  
0 2044 01 23 7755 5245  
info@recursiondesign.com

**Client**  
LITTLE VENICE DEVELOPMENTS  
Project Number: 1007-203-000001  
1007 - BRITANNIA STREET  
2 Britannia Street, London WC1X 9JE

**Title**  
PLANNING CONDITION 2  
WINDOW WB1-06 - CILL DETAIL  
Scale: 1 : 1  
@ A1  
Issue Date: 27/05/15

Drawn By: FI	Checked By: QS	Approved By: BD	Project Stage: STAGE E	Reason for Issue: PLANNING
--------------	----------------	-----------------	------------------------	----------------------------

Drawing No: RD-1007-PC-203