

FFL 10.589 m
Existing Roof

FFL 5.840 m
Existing Second

FFL 2.960 m
Existing First

FFL 0.000 m
Existing Ground

FFL -2.180 m
Existing Basement


New Brick Faced to Match Existing. Matching Timber garage doors to match original Edwardian features

Front Wall and Hedge Retained

New Brick Planter

New Brick Piers

Existing Retaining Wall and Hedge to be Retained

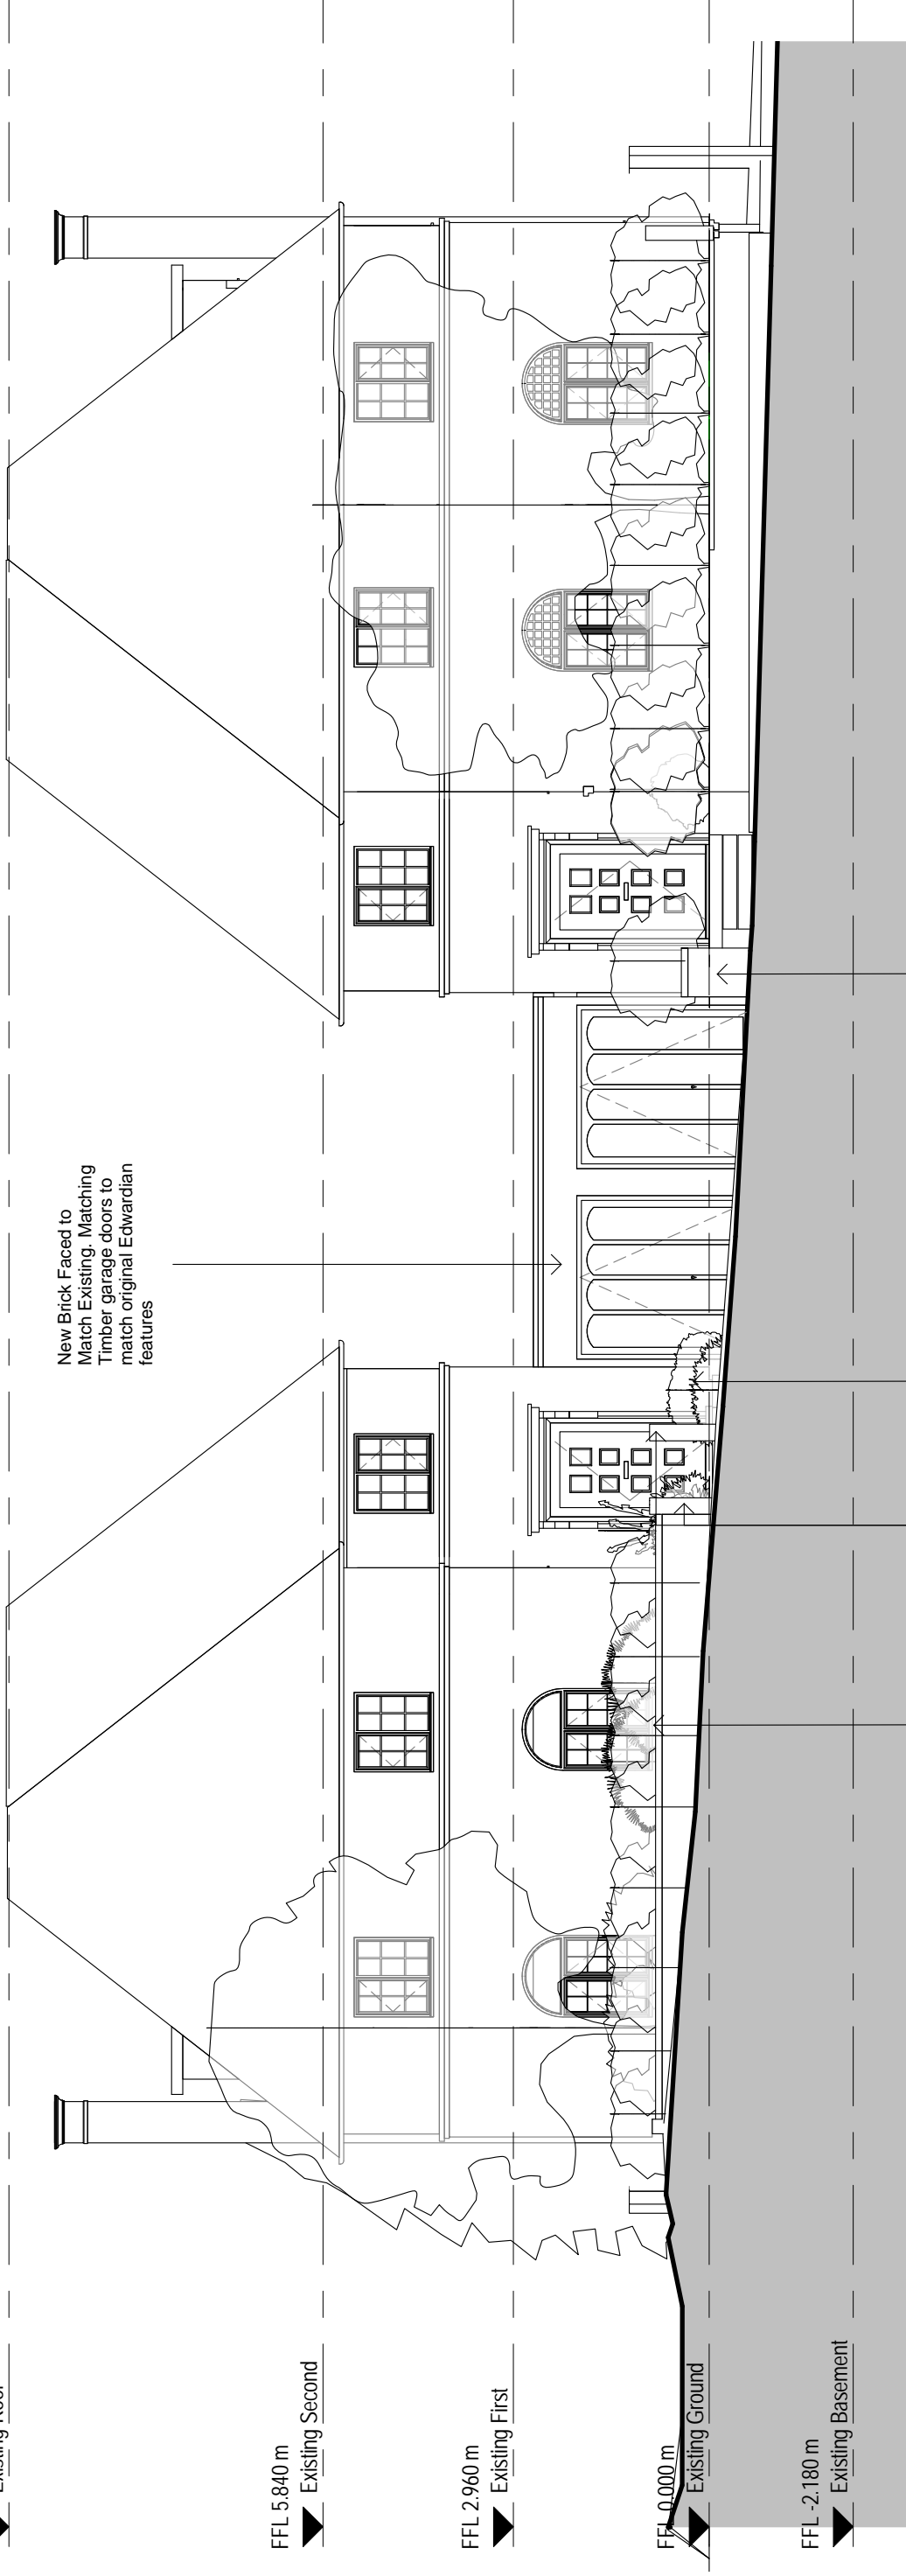

Rev.	Desc.	Date	Drawn	Checked

PLANNING

Project Client:
15 Ranulf Road

Project No:
IALN14-0092

Draw No:
A3-01-20

Rev:

Drawing:
Proposed Driveway Elevation

Scale:
1 : 100 @A3

Drawn By:
SMS

Checked By:
KS

ARCHIAL

ARCHIAL, Tennyson House, 2nd Floor, 159 - 165 Great Portland Street,
London, W1W 5PA
(0)20 452 2500
www.archialgroup.com

Company No: 03286147
VAT No: 937 587 551
Incorporated in England and Wales