


KEY

- | | | | | | | | |
|---|--|----|------------------|----|---------------------|----|------------------------------------|
| 1 | HIGH CEDAR/IVY-FACED SCREEN | 6 | | 11 | RECREATION ROOM | 16 | EXISTING NEIGHBOUR'S TIMBER SCREEN |
| 2 | VERTICAL SLIDING RETRACTABLE CLEAR GLASS SCREENS | 7 | NEW STONE FACING | 12 | PROPOSED NEW WINDOW | 17 | NEW COSMETIC CEDAR SCREEN |
| 3 | EVERGREEN SPECIMEN PLANTING | 8 | | 13 | LIFT MOTOR ROOM | 18 | ACCESS/ESCAPE STAIR ENCLOSURE |
| 4 | NEW PAVING ON PEDESTALS | 9 | "GREEN WALL" | 14 | SPIRAL STAIR | | |
| 5 | ALCOVE EXTENSION | 10 | WATER FEATURE | 15 | CLIMBER FOLIAGE | | |

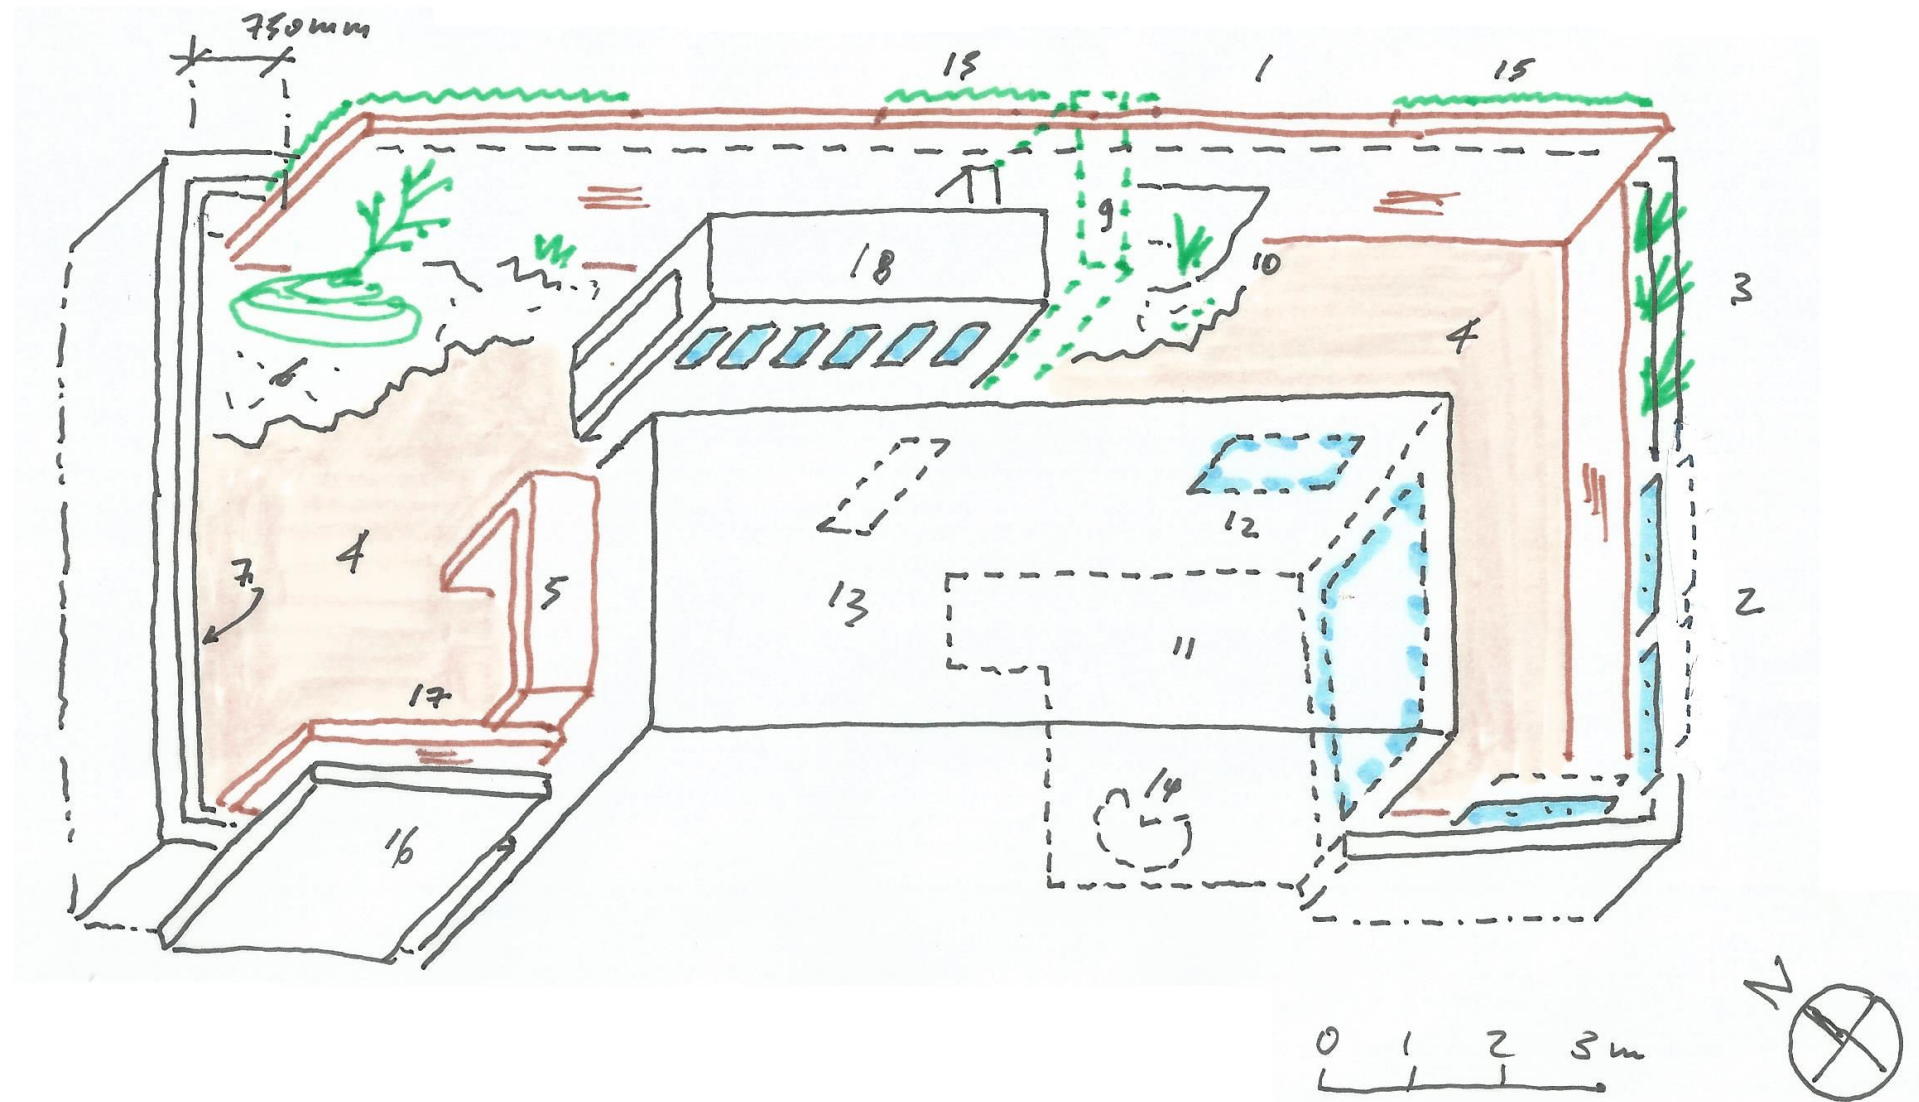

RICHARD COHEN
B Arch (CT) Pr Arch (SA)

M 07814 847411 T 020 74492682
richardcohen@compuserve.com
47 Holmeffeld Crt Belsize Grove
London NW3 4TT UK

Project
FLAT 29 - 119 HAVERSTOCK HILL
NW3 4RS - LANDSCAPING TO
TERRACE AND NEW WINDOW

Title
**ISOMETRIC KEY
PROPOSED**

Date
Scale 1:100@A4
Drwg No 1416 - 0600B
Drawn RC
Status PLANNING

B 050515 PLANNING SUBMISSION
Rev