




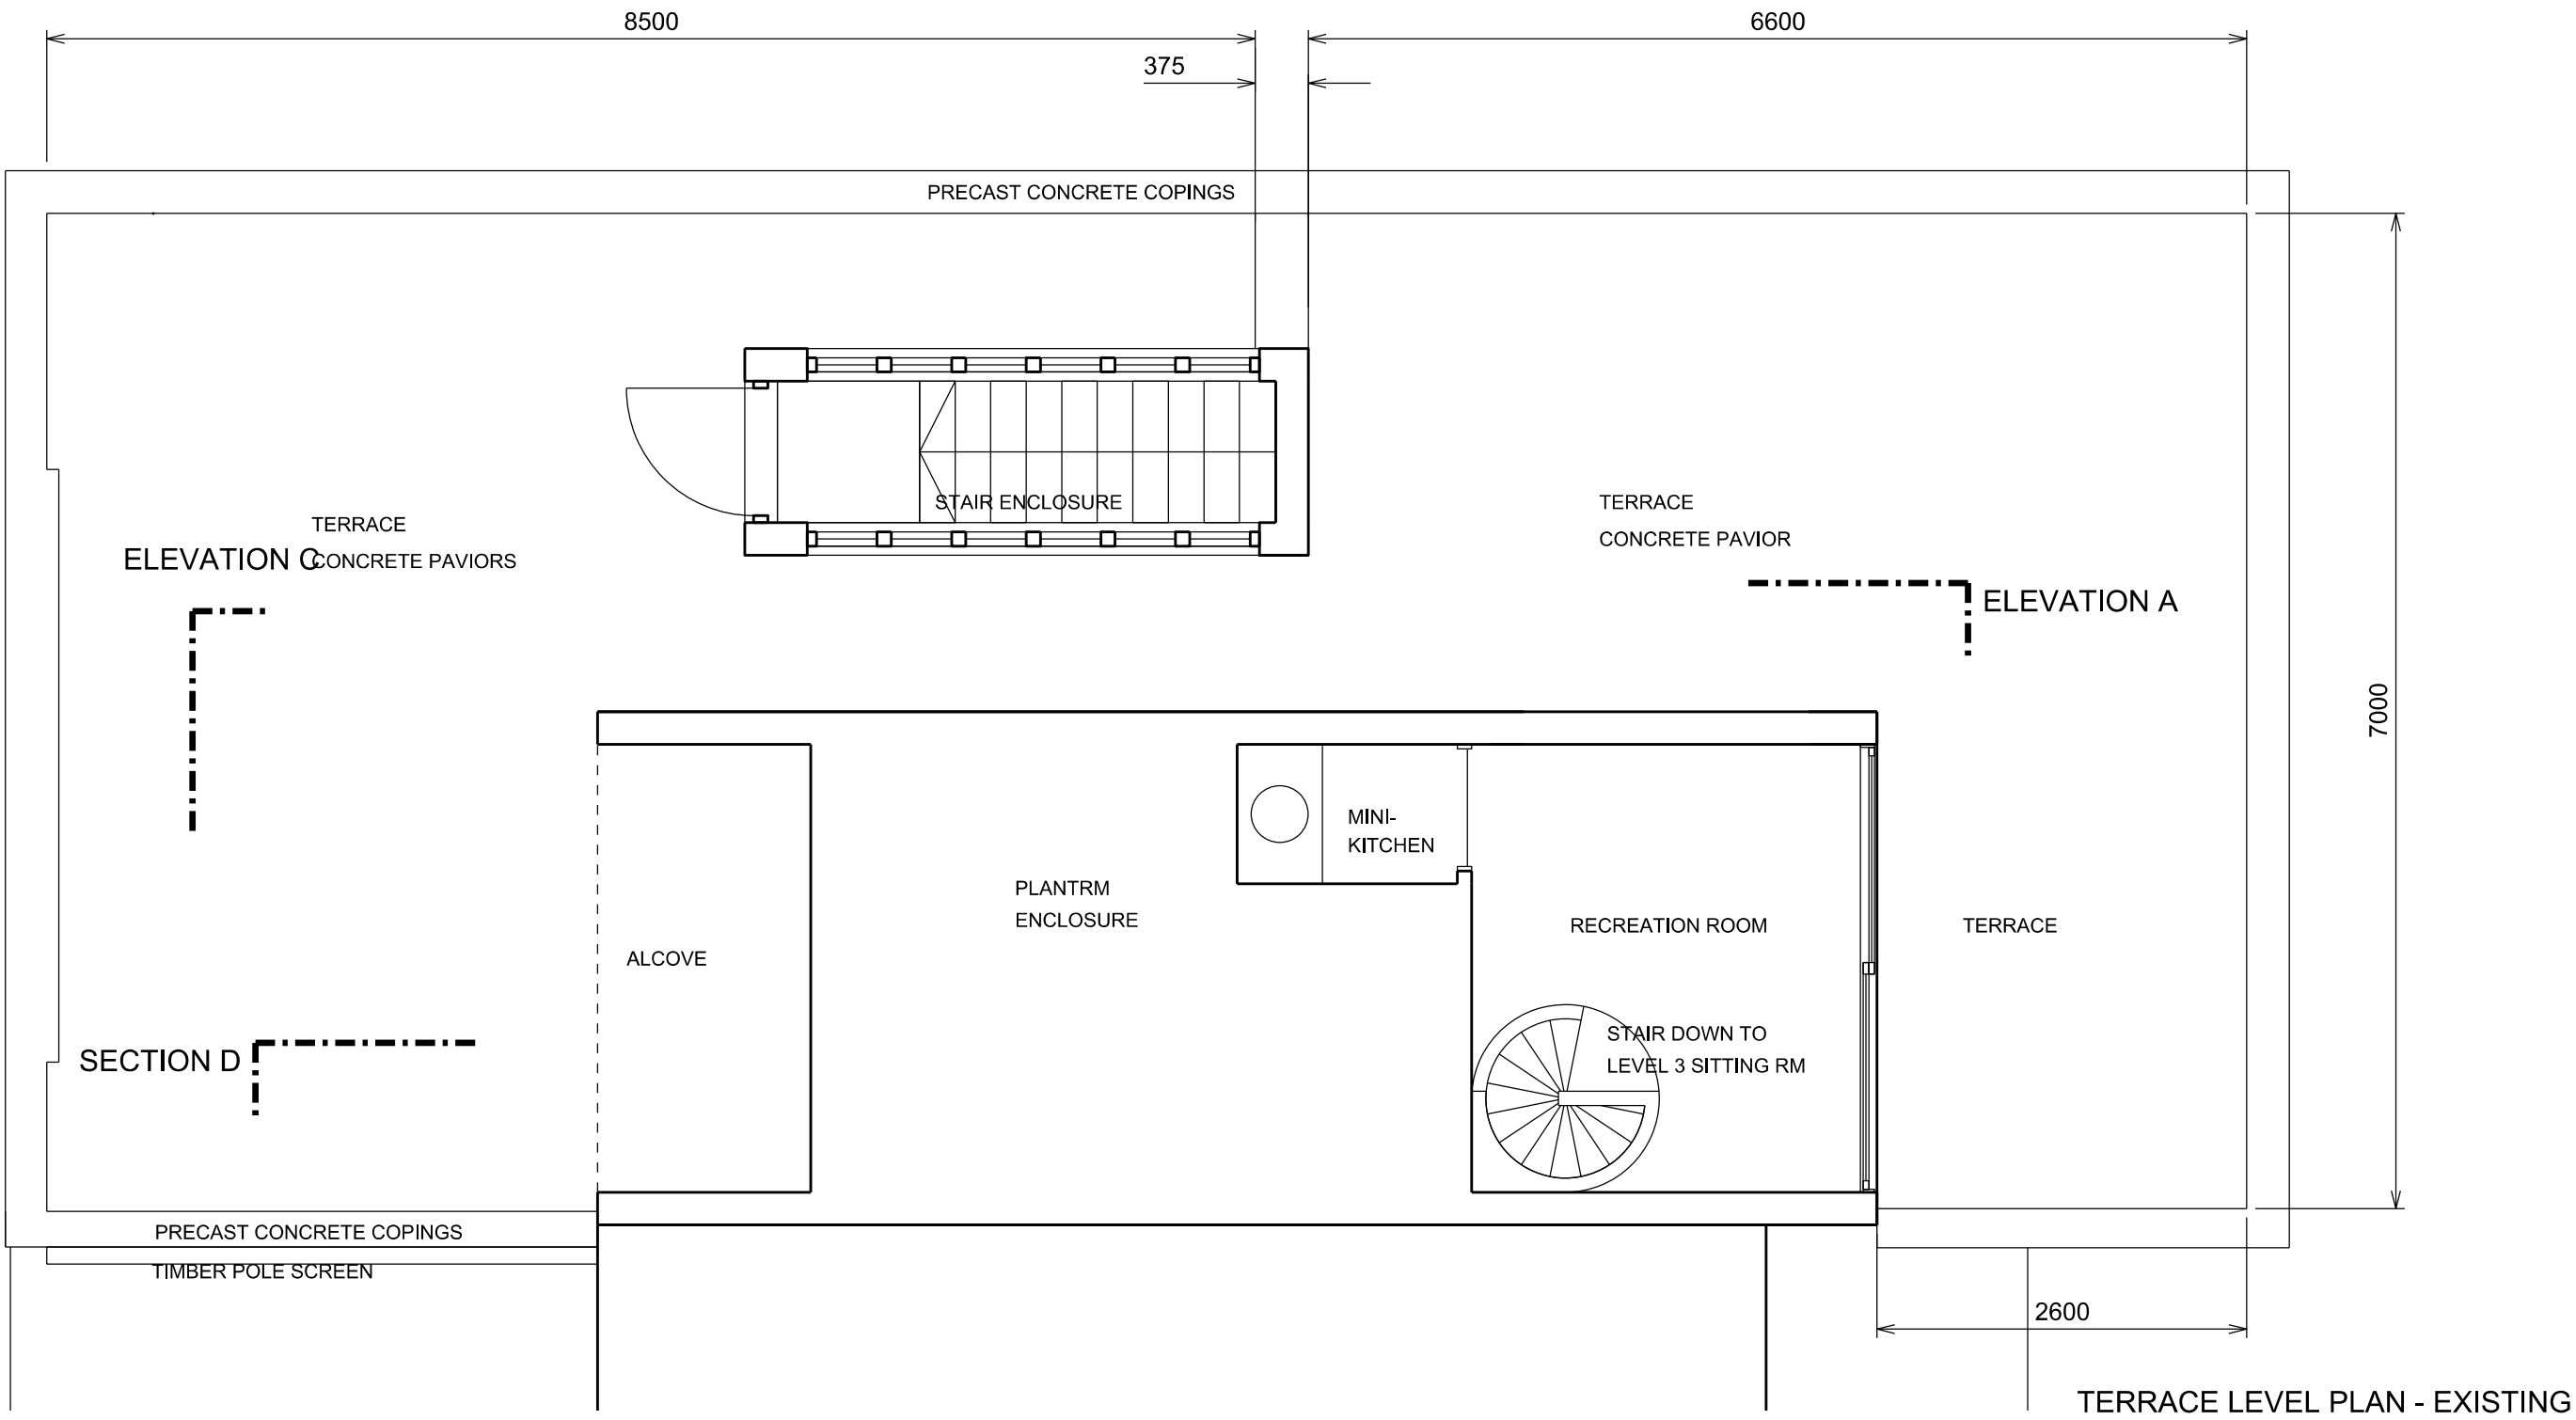


TERRACE LEVEL PLAN - EXISTING

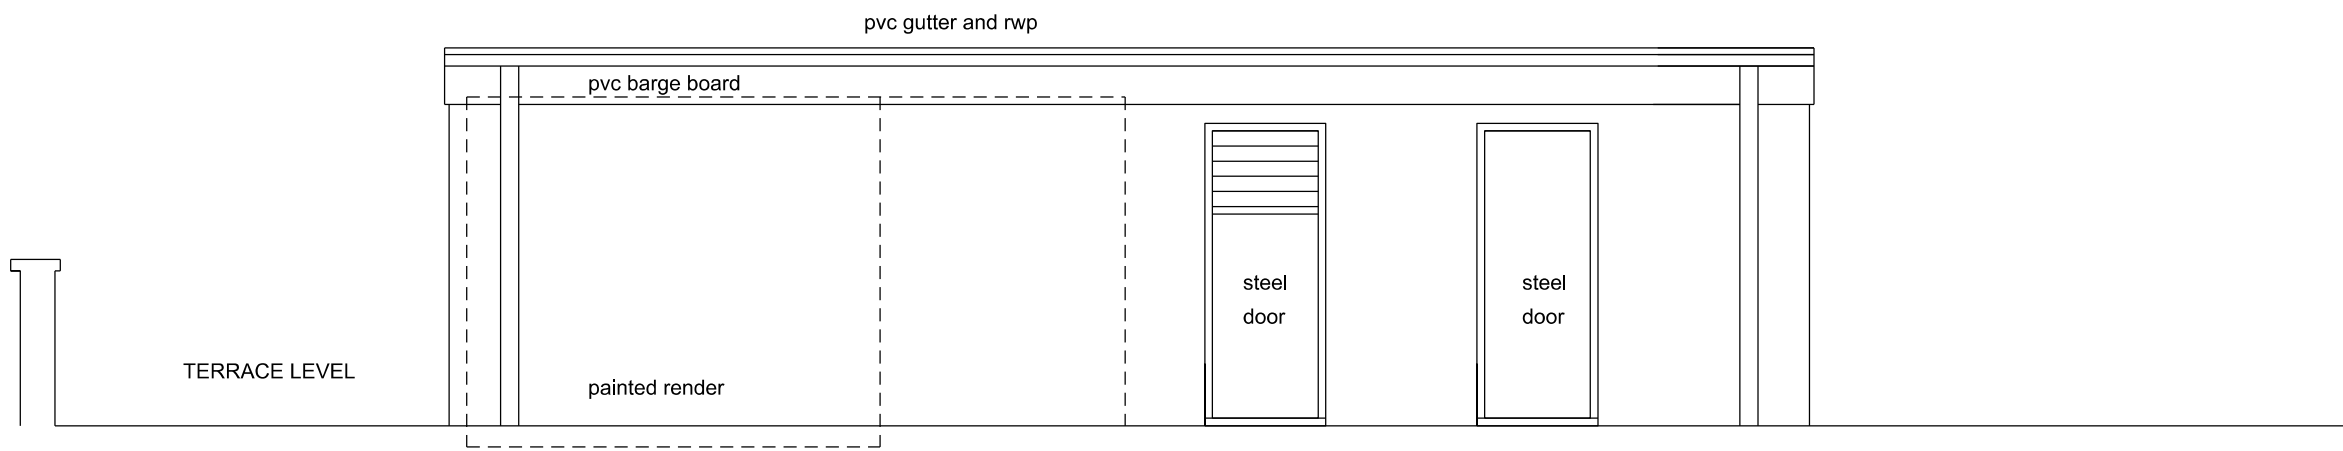


ELEVATION A - NORTH FACING
EXISTING WALL - RECREATION RM

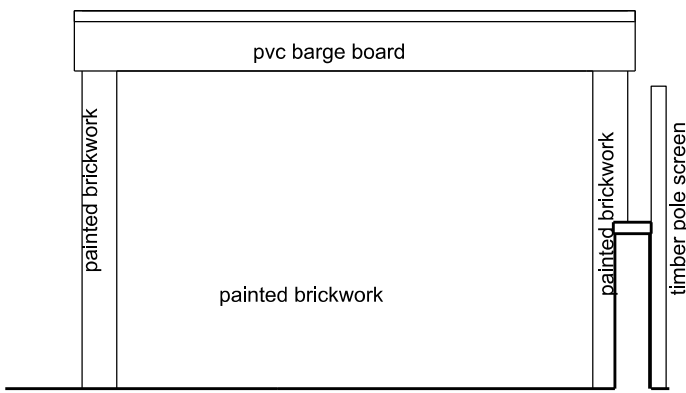

ELEVATION C - WEST FACING
EXISTING ALCOVE

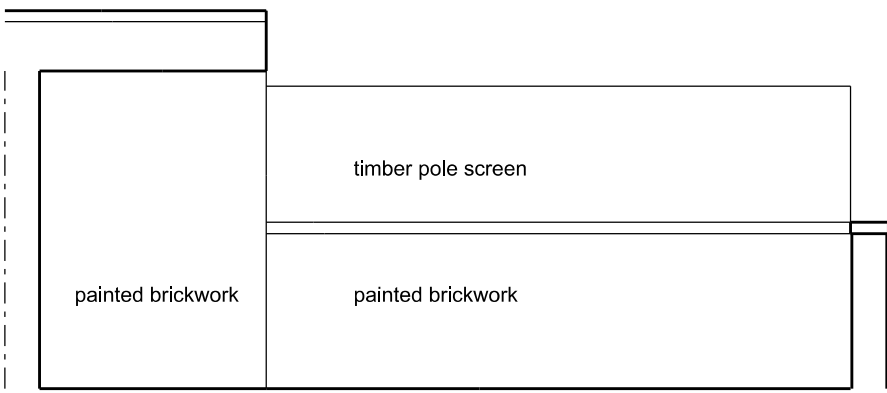

SECTION D LOOKING SOUTH
EXISTING ALCOVE

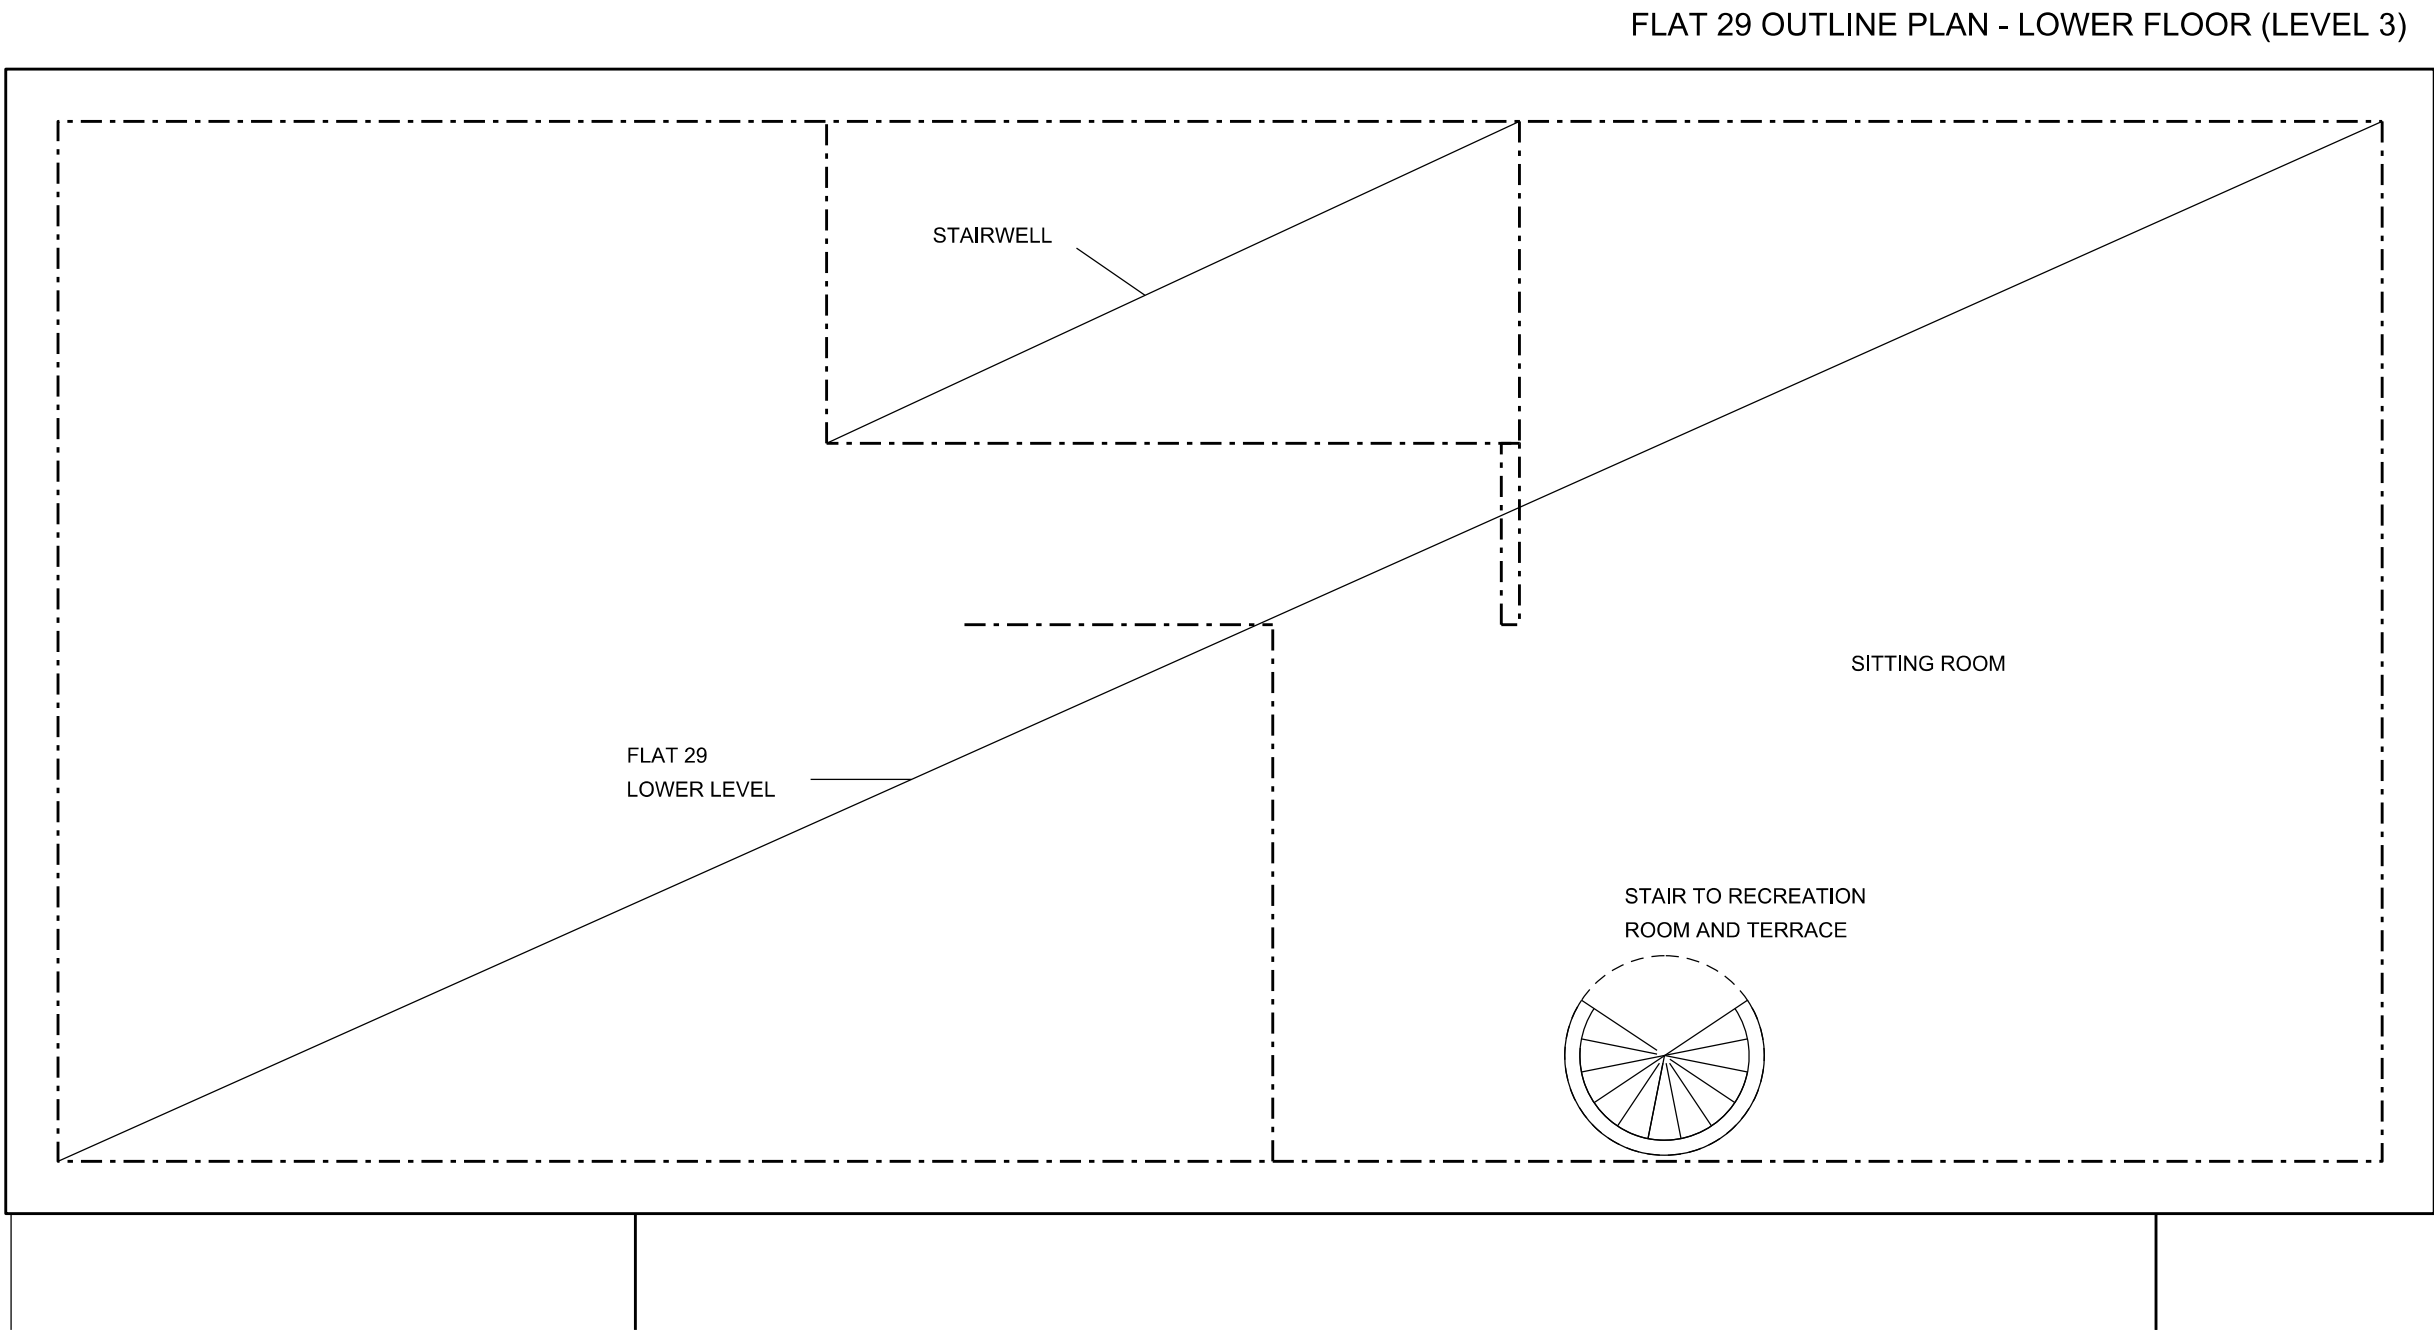

FLAT 29 OUTLINE PLAN - LOWER FLOOR (LEVEL 3)

RICHARD COHEN B Arch (CT) Pr Arch (SA)	Project M 07814 847411 T 020 74492882 r.c.a@outlook.com 47 Homfield Crt, Balfron Grove London NW3 4TT UK	Title FLAT 29 - 119 HAVERSTOCK HILL NW3 4RS - LANDSCAPING TO TERRACE AND NEW WINDOW EXISTING PLANS. ELEVATION	Date		Revision	
			21/07/14		RC	
			Scale		Status	
			1:50@A2		PLANNING	
			Drawing No		1416 - 1000A	
A 05/05/15 PLANNING SUBMISSION						