




SECOND FLOOR PLAN

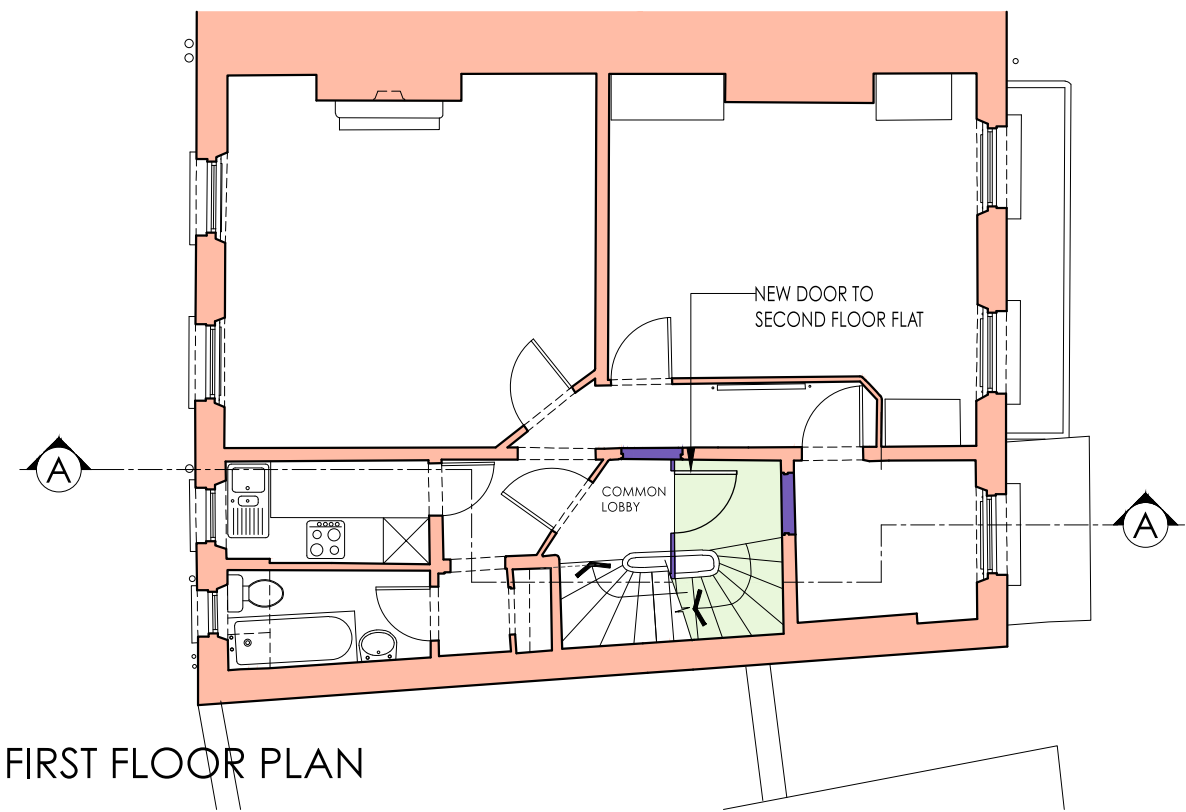


FIRST FLOOR PLAN

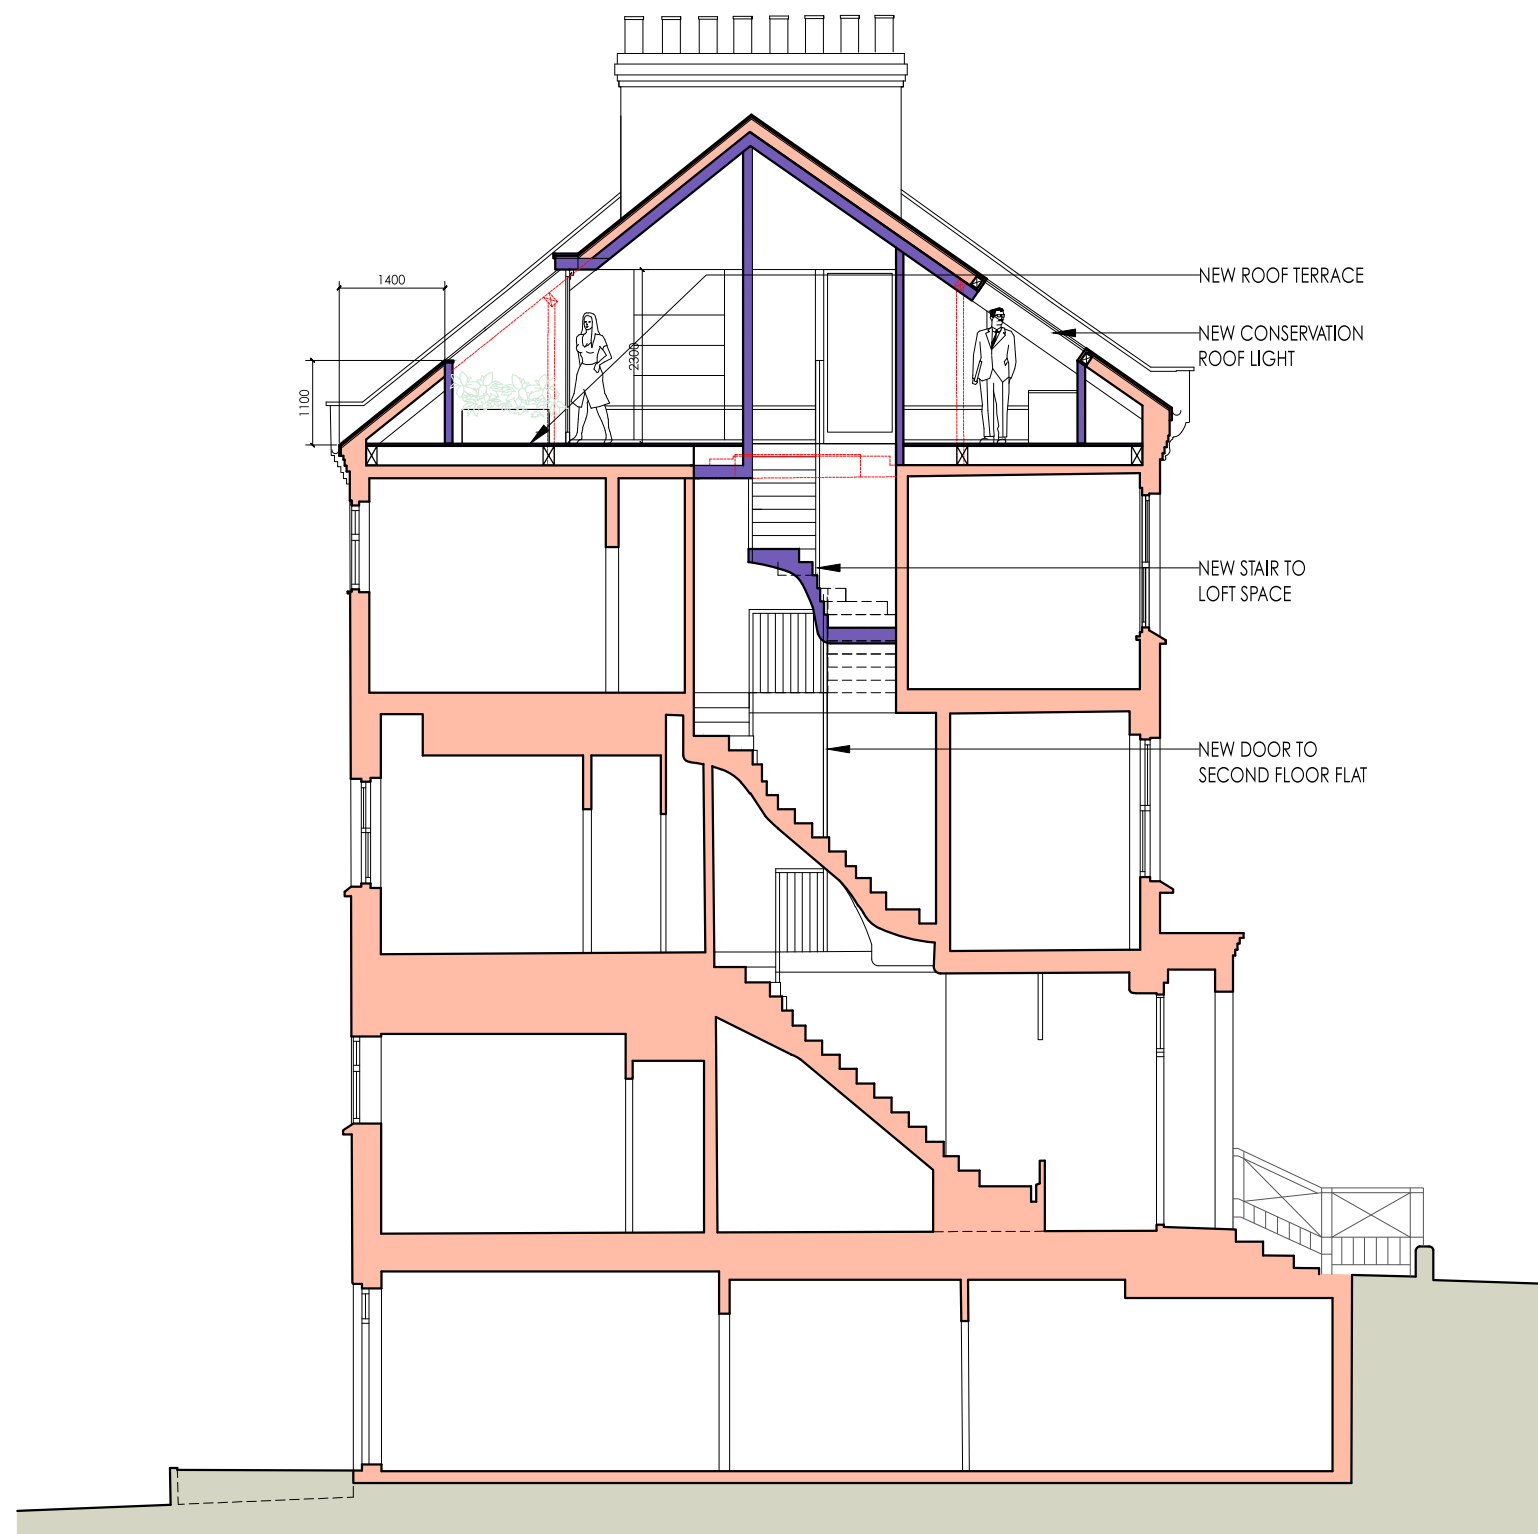


SECTION AA

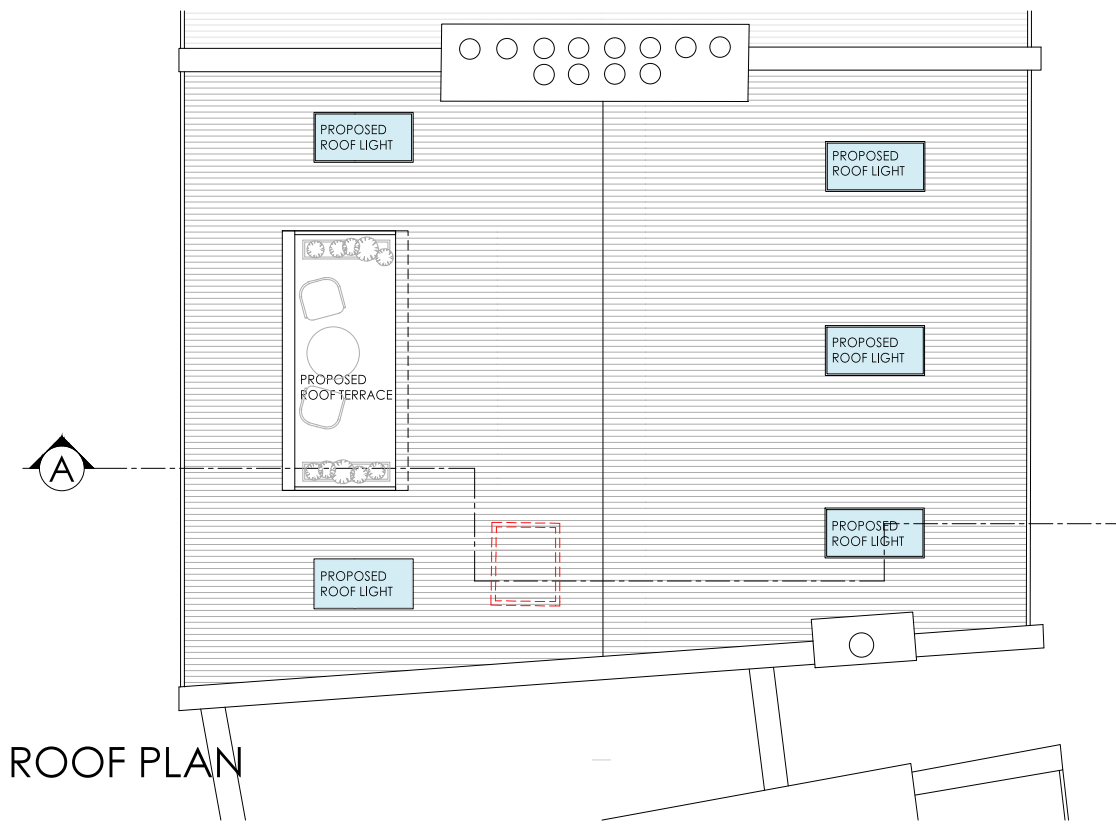

ROOF PLAN

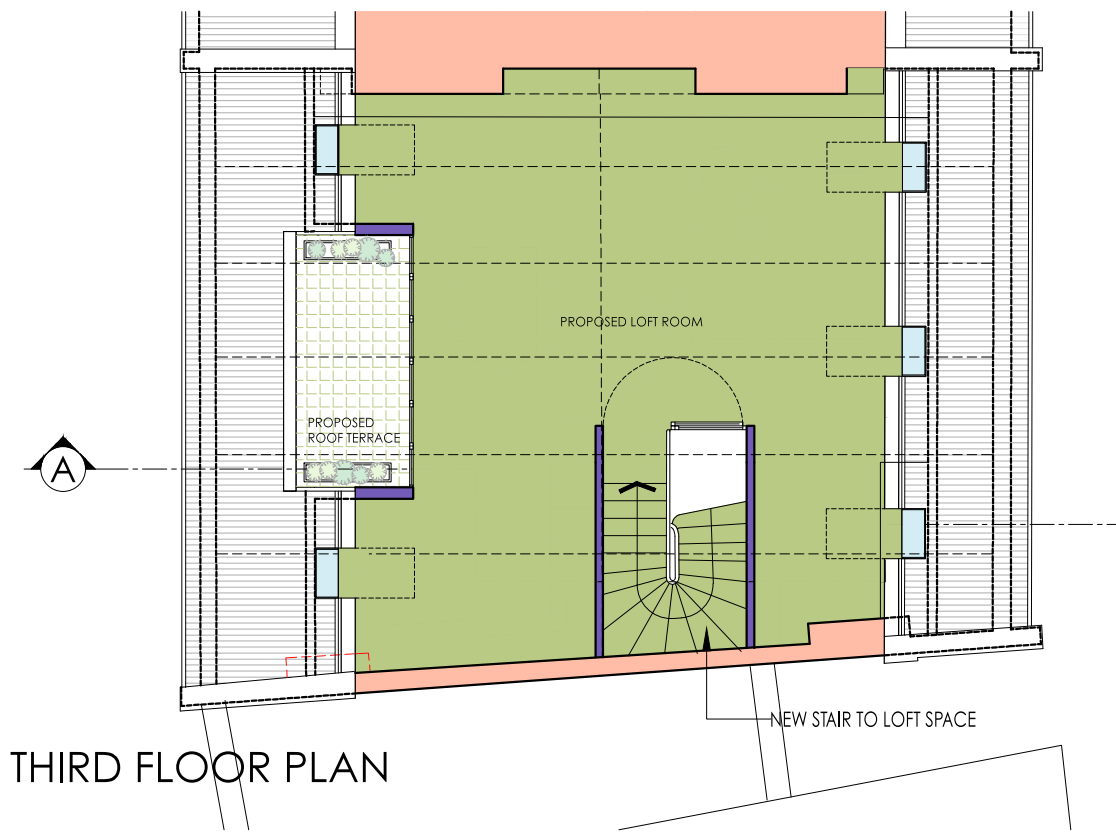

THIRD FLOOR PLAN

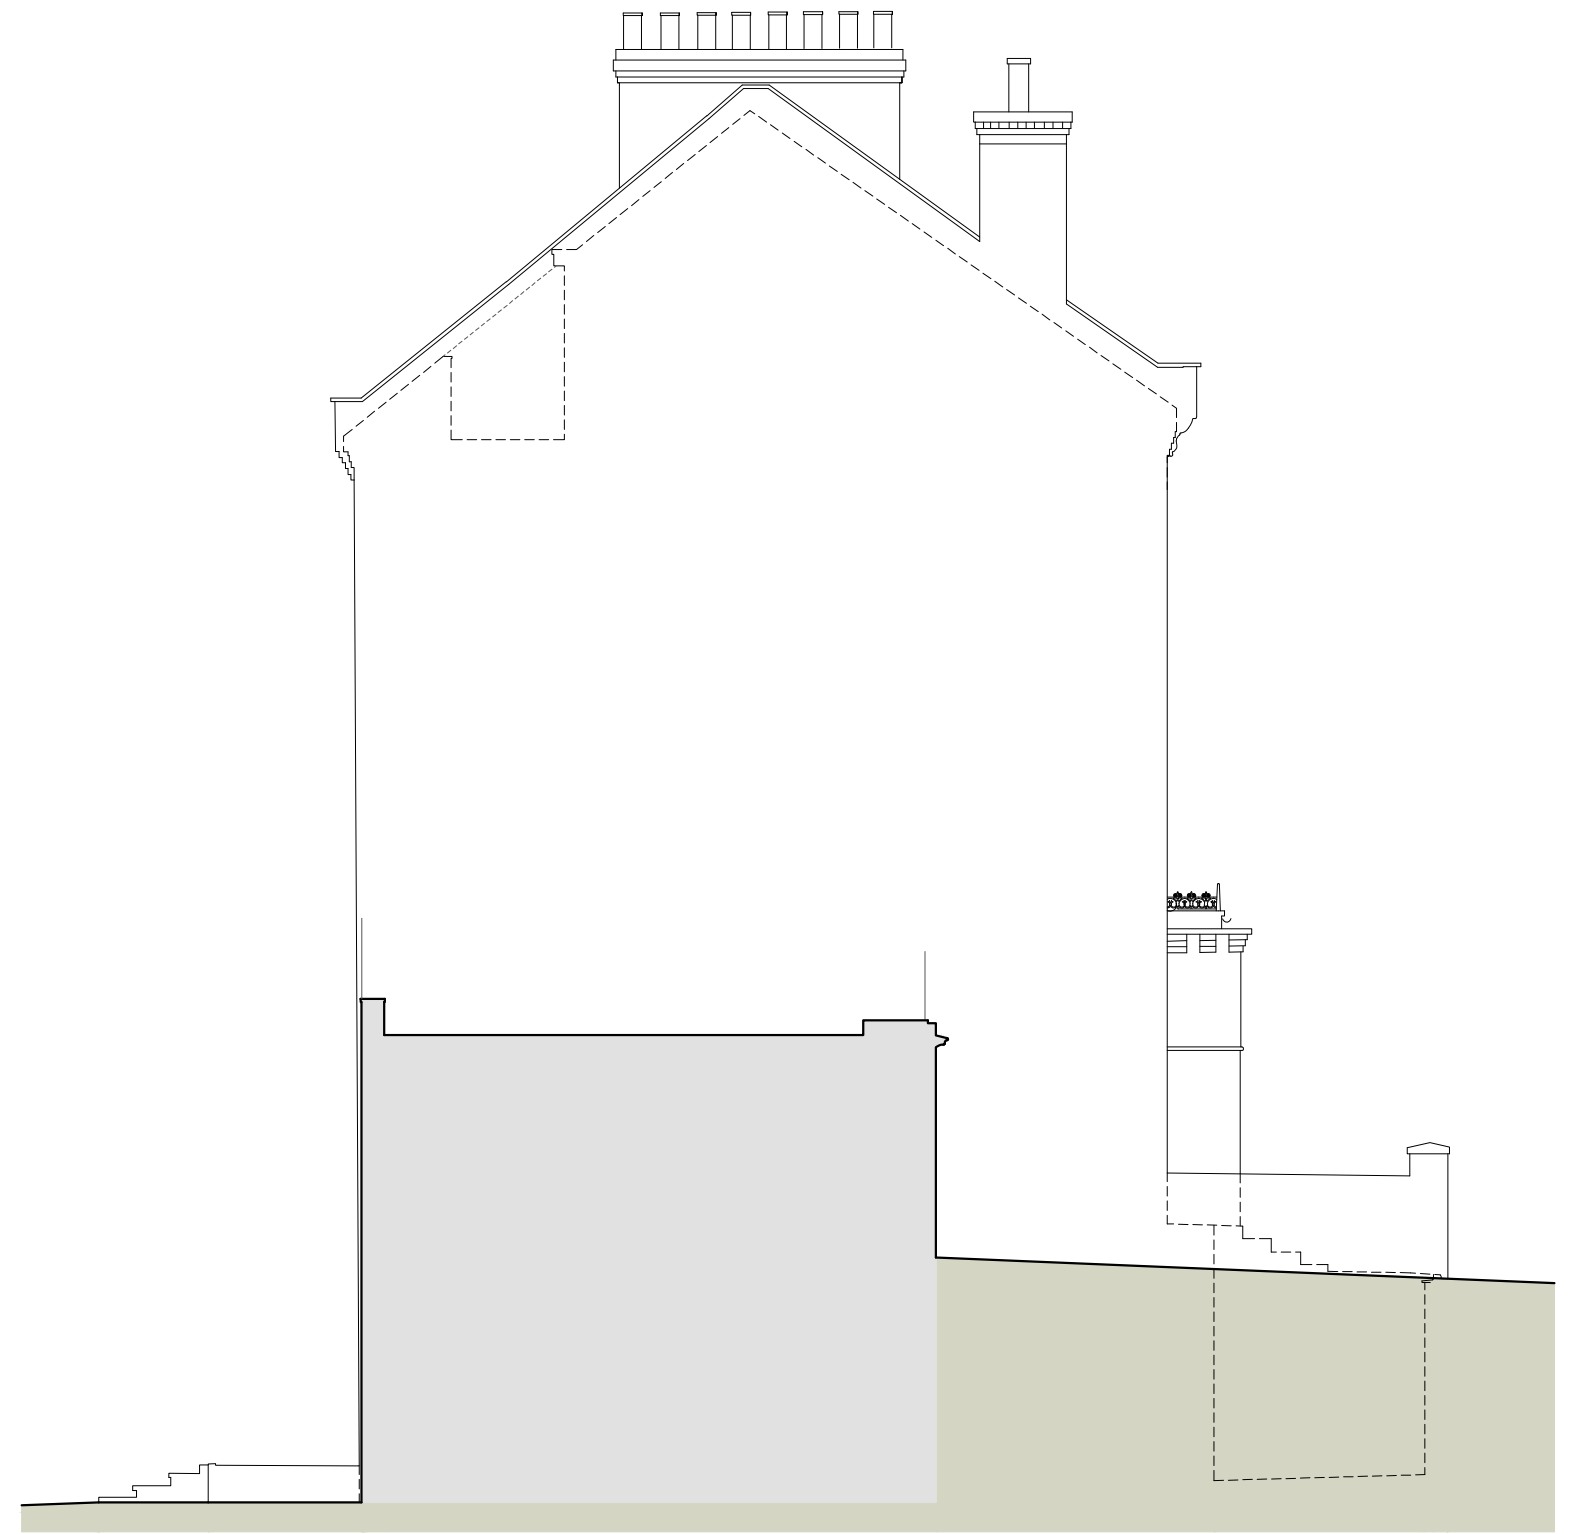

SIDE ELEVATION

OPTION 1 ROOF TERRACE



FRONT ELEVATION (WILLOW ROAD)



REAR ELEVATION (GARDEN)