

SECTION B - B
1:100 @ A3

28 REDINGTON ROAD
ASSUMED BOUNDARY


26 REDINGTON ROAD
ASSUMED BOUNDARY

LOWER GROUND FLOOR (D.A.T.M)
F.F.L. = 0.000m

GROUND FLOOR
F.F.L. = 2.700m

FIRST FLOOR
F.F.L. = 5.590m

SECOND FLOOR
F.F.L. = 8.590m

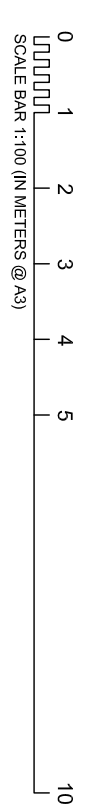

general notes

THIS DRAWING IS COPYRIGHT OF STUDIO MARK RUTHVEN. THIS DRAWING MUST BE READ IN CONJUNCTION WITH THE DESIGNERS RISK ASSESSMENT SPECIFICATION AND ALL OTHER RELEVANT DOCUMENTATION AND INFORMATION. THE DESIGNER HAS CONDUCTED VISUAL VERIFICATION OF THE DRAWING AND HAS IDENTIFIED WHATSOEVER MISTAKE AND HOWSOEVER ARISING FROM ANY VARIATION MADE TO THIS DRAWING OR IN THE EXECUTION OF THE WORK TO WHICH IT RELATES WHICH HAS NOT BEEN REFERRED TO THEM AND THEIR APPROVAL OBTAINED.

FOR THE PURPOSE OF CONSTRUCTION DO NOT SCALE FROM THIS DRAWING OR THE COMPUTER DIGITAL DATA, ONLY FIGURED DIMENSIONS ARE TO BE USED.
IF IN DOUBT ASK.

notes

purpose of issue
PLANNING

project name 26 REDINGTON ROAD LONDON NW3 7RB		project ref. RER		drawing no. RER-X-201		revision A	
drawing title EXISTING SECTION B - B		StudioMarkRuthven architecture 92 Prince of Wales Road Kensal Town London NW5 3NE T 020 7 485 0050 F 020 7 485 0030		scale 1:100 @ A3		date 17.09.13	
rev / notes A PLANNING APPLICATION		date 17.09.13		checked by PW / MR		date 17.09.13	
* do not scale from this drawing. * check all dimensions on site.		drawn by .		checked .			