



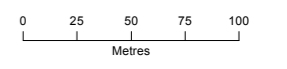

THIS DRAWING MAY BE USED ONLY FOR THE PURPOSE INTENDED AND ONLY WRITTEN DIMENSIONS SHALL BE USED

- Land Ownership Boundary
- Planning Application Boundary

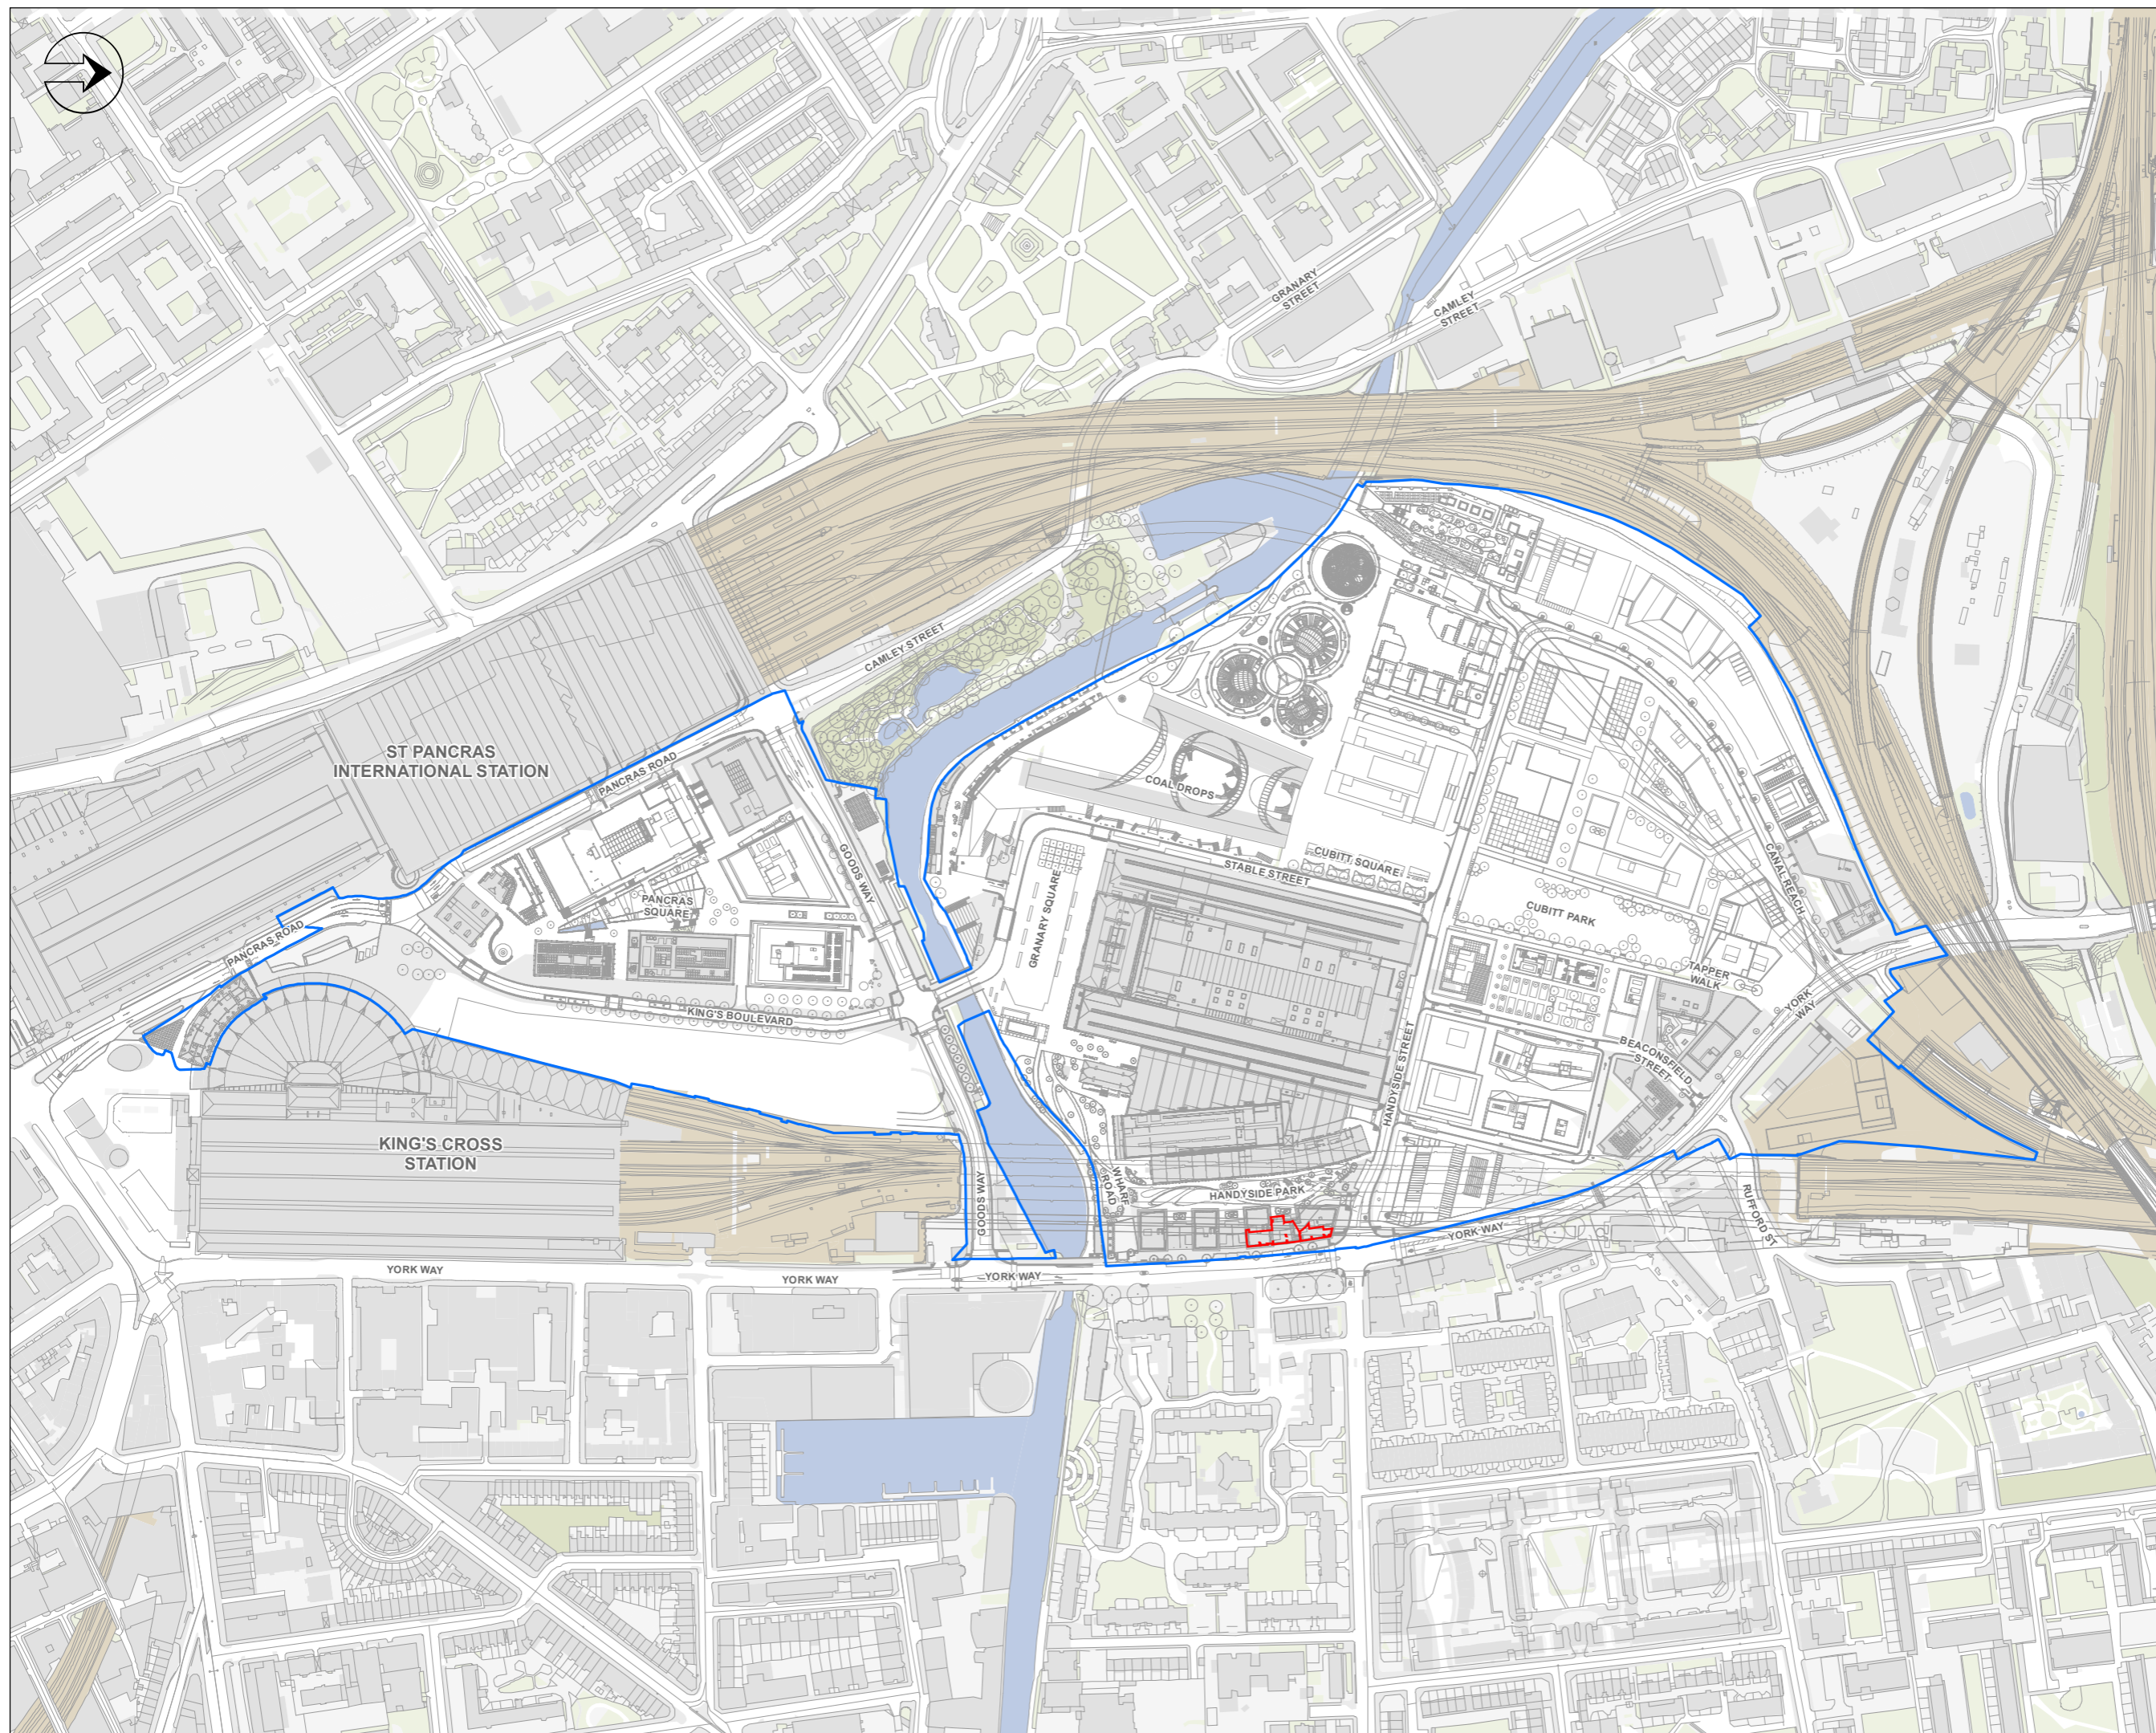

Copyright
 This map is reproduced from Ordnance Survey material with the permission of Ordnance Survey on behalf of the Controller of Her Majesty's Stationary Office.
 © Crown copyright and database rights 2015
 Ordnance Survey 100053954.

Revision Details	By	Date	Suffix
	Check		

Drawing Status
FOR APPROVAL

Job Title
King's Cross

Drawing Title
**LOCATION PLAN
 J1 - ARTHOUSE
 GROUND FLOOR
 UNIT 2, 1 YORK WAY**

Scale at A3
1:3,500

Drawn	LAW	Approved	LM
Stage 1 check	Stage 2 check	Originated	Date
			27/05/2015



Argent (Property Development) Services LLP
 Argent (Property Development) Services LLP
 4 Stable Street
 London, N1C 4AB
 T: +44 (0) 20 3664 0200

Drawing Number	Rev
KXC-PLAN-PLAP-12-A-P01	P01