


PLAN VIEW 1:150@A3

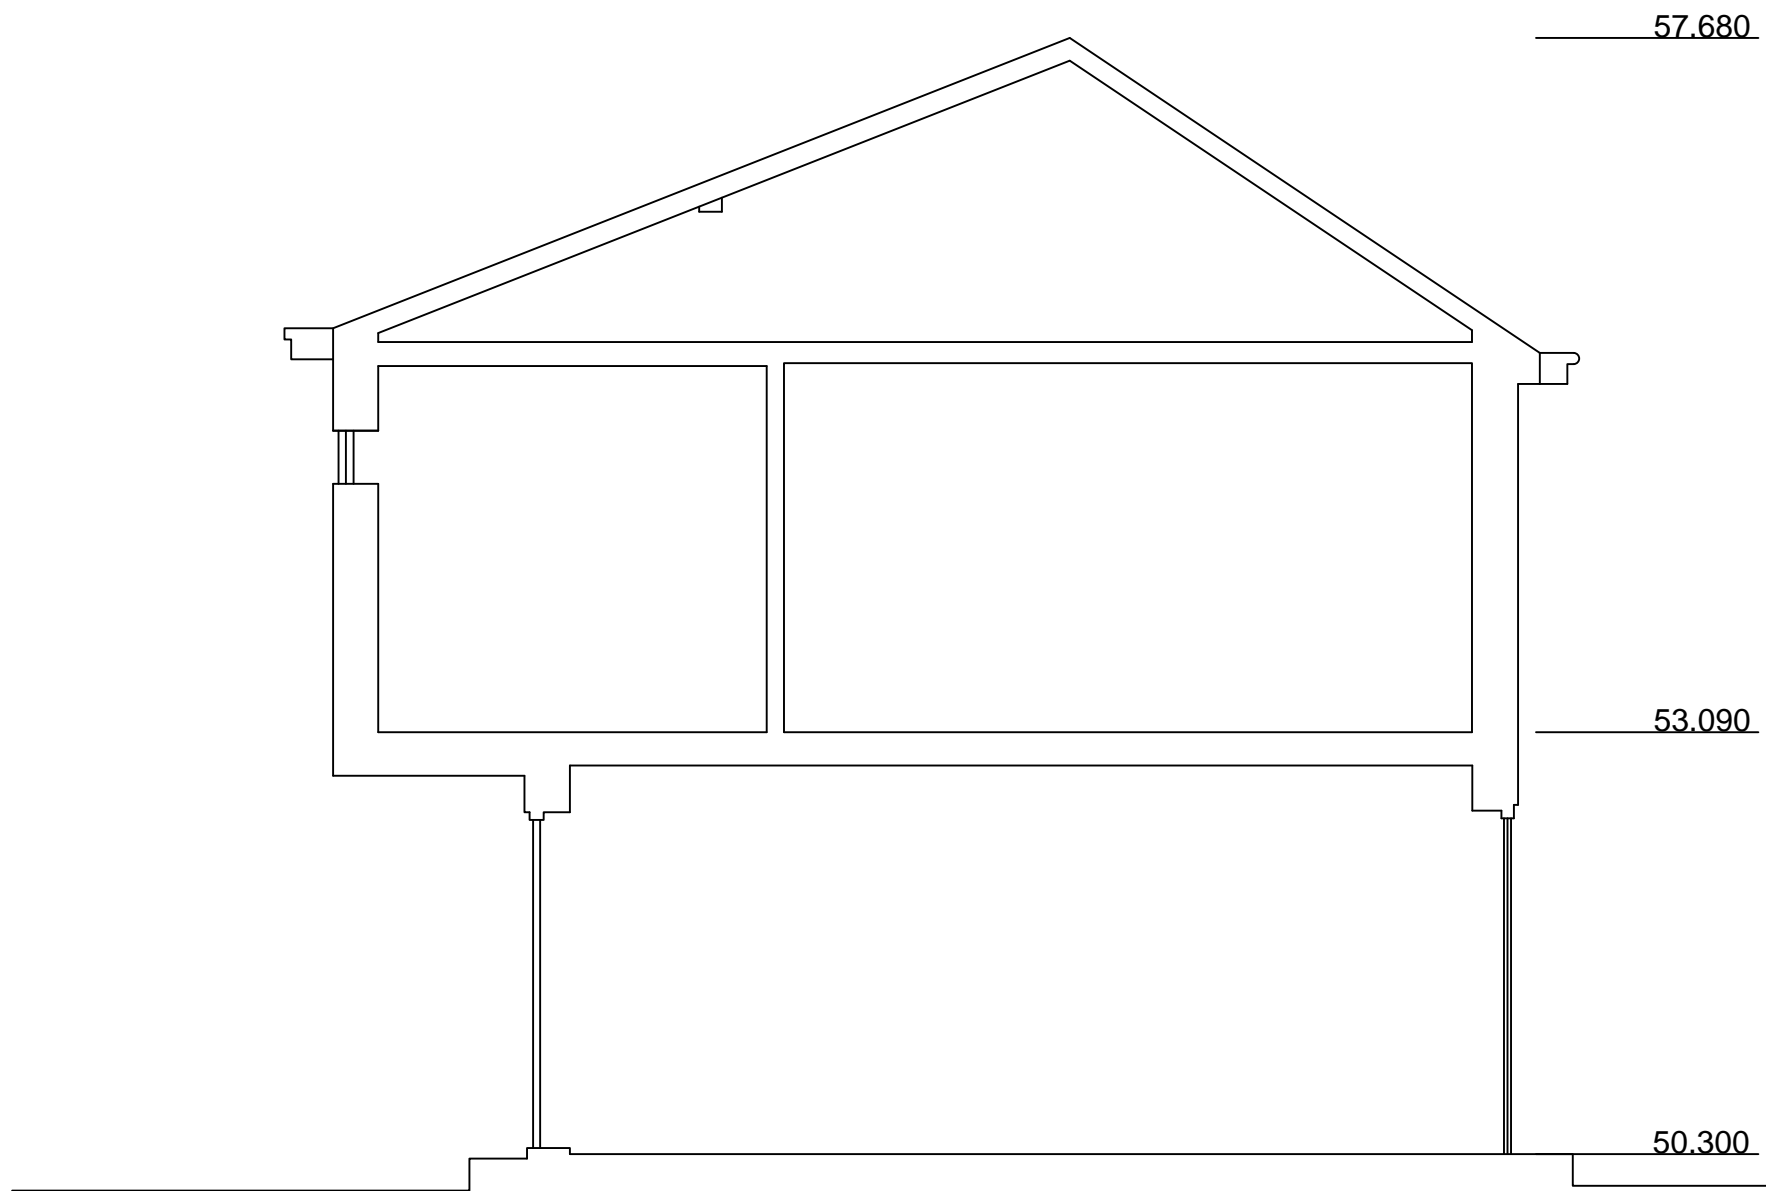

SECTION A EXISTING

GENERAL NOTES

- A. Do not scale from drawings. Check all dimensions and conditions on site.
- B. Precise positions & dimensions of all fixtures and fittings is subject to confirmation on site.
- C. Allow for the protection of all finishes and fittings that are to be retained.
- D. All drawings are to be read in conjunction with the relevant specification.
- E. To be read in conjunction with MEP engineer, lighting designer and Audio Visual Designer's drawing and specification.

BUILDING ADDRESS		
MARYON MEWS		
DRAWING NO.	REV	SCALE
MM - 108E	D1	1:50@A3
DRAWING NAME		ISSUED
Section A - Existing		21.05.15