


USE FIGURED DIMENSIONS ONLY.

ALL DIMENSIONS MUST BE CHECKED ON SITE & ANY INCONSISTENCIES MUST BE REPORTED BACK TO THE ARCHITECT.

THIS DRAWING AND ANY DESIGNS INDICATED THEREON ARE THE COPYRIGHT OF THE ARCHITECT. ALL RIGHTS ARE RESERVED. NO PART OF THIS WORK MAY BE REPRODUCED WITHOUT PRIOR PERMISSION IN WRITING FROM THE ARCHITECT.

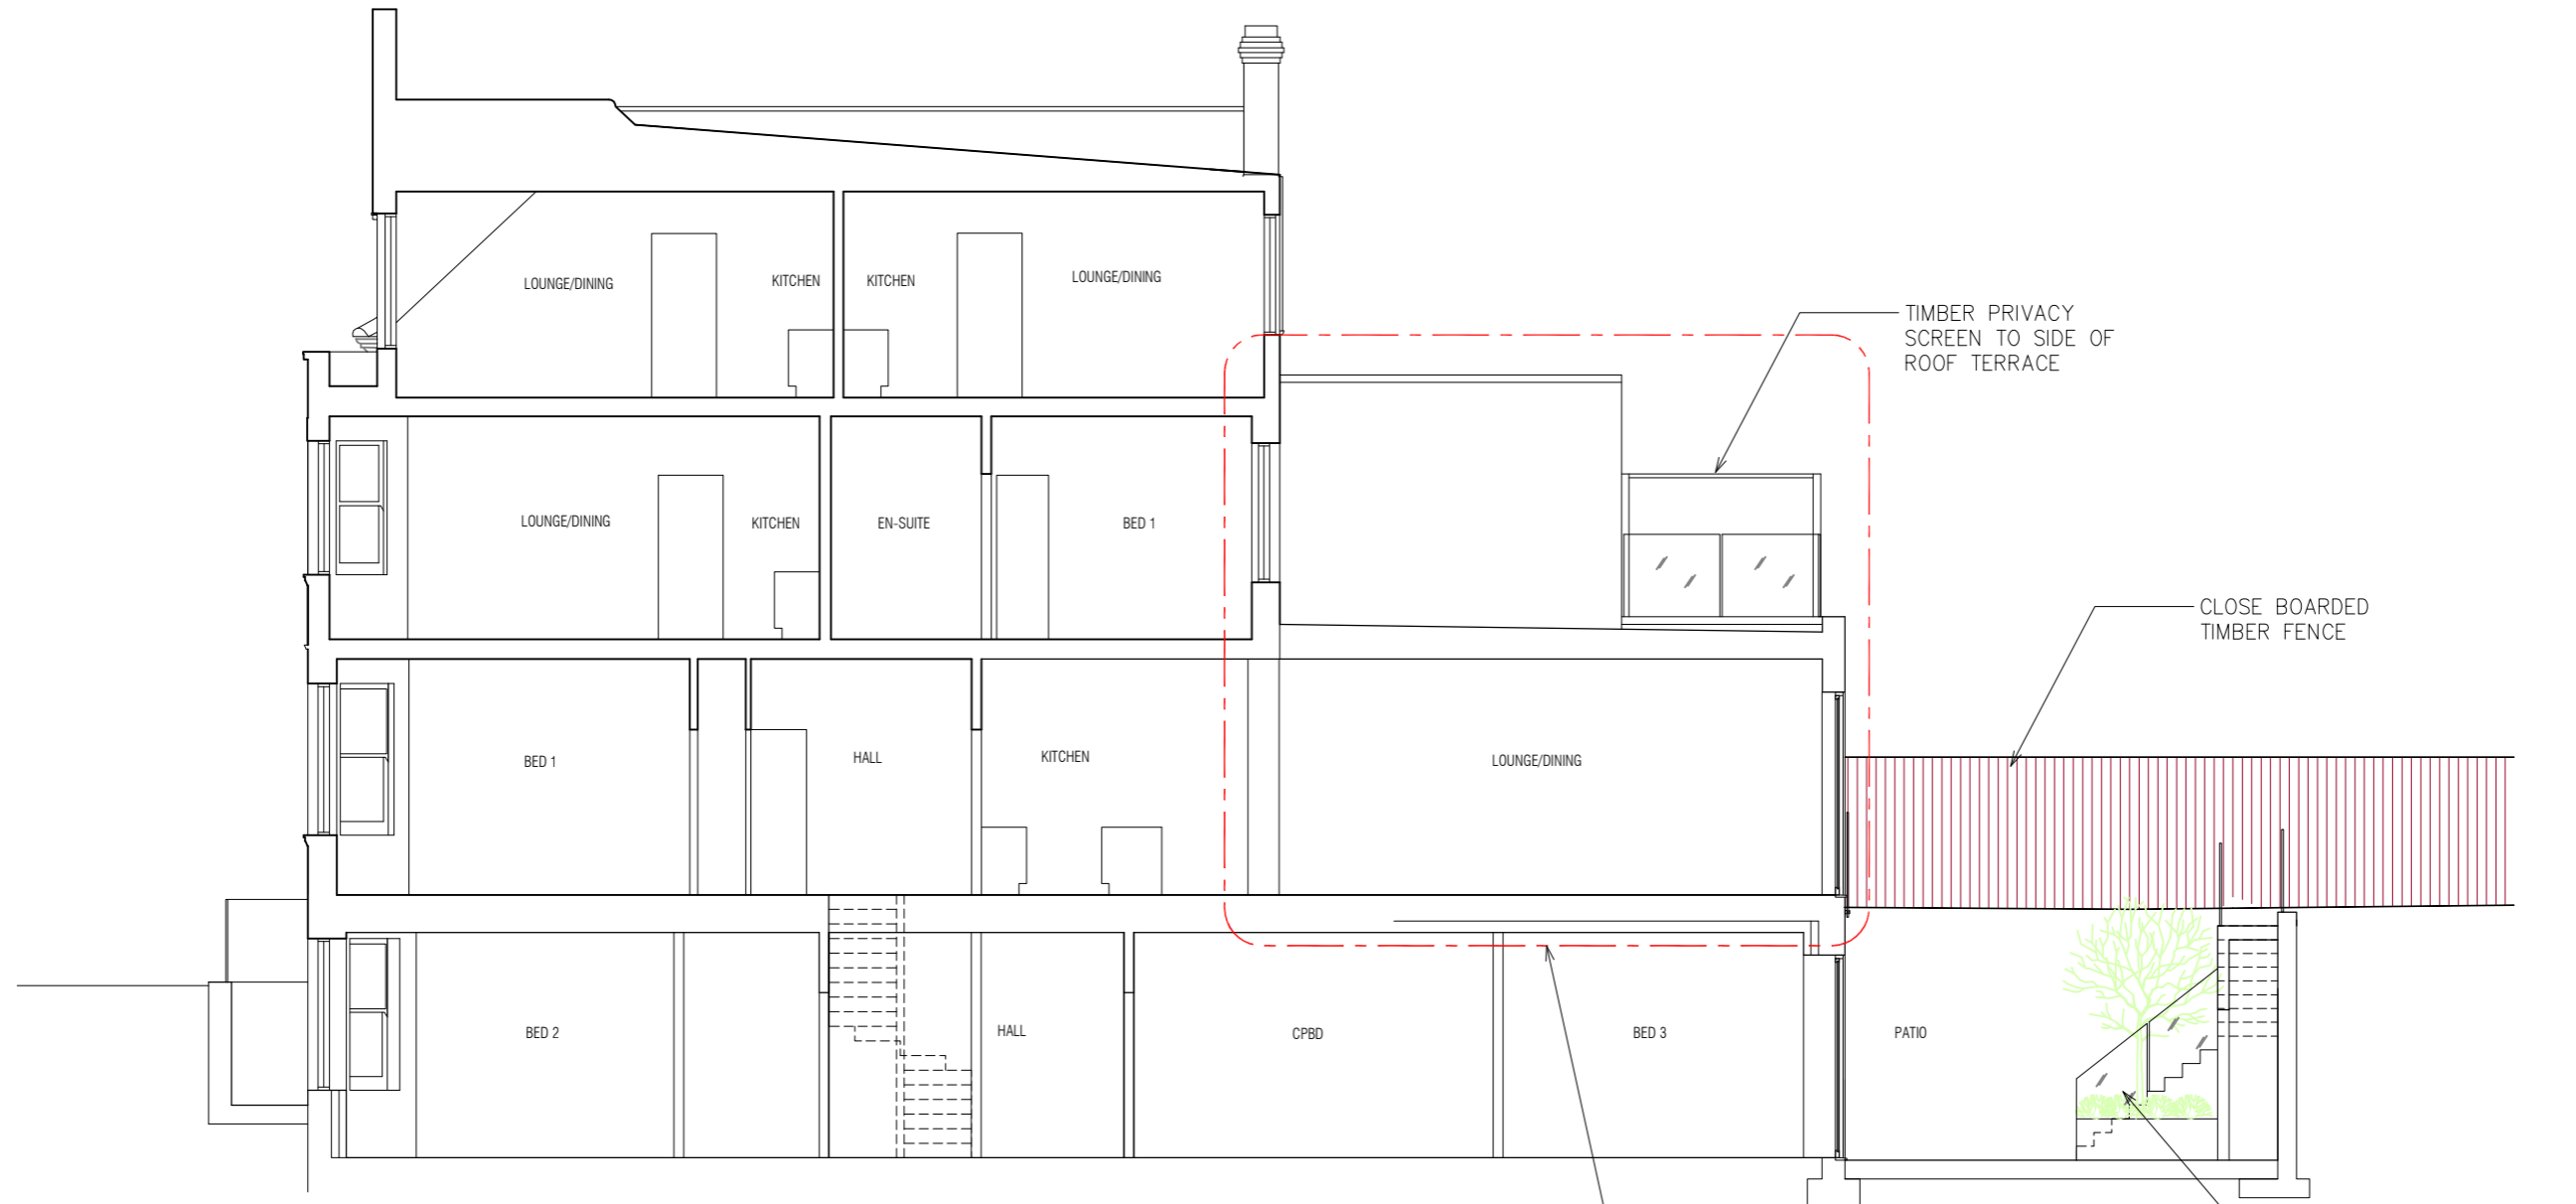

1

PROPOSED LONG SECTION

1 : 100

SINGLE AND PART DOUBLE
STOREY REAR EXTENSION
GRANTED CONSENT UNDER APP
REF: 2015/0315/P

REAR LIGHT WELL
PATIOS AND
PLANTER/STAIRS TO
ACCESS GARDEN

