


USE FIGURED DIMENSIONS ONLY.

ALL DIMENSIONS MUST BE CHECKED ON SITE & ANY INCONSISTENCIES MUST BE REPORTED BACK TO THE ARCHITECT.

THIS DRAWING AND ANY DESIGNS INDICATED THEREON ARE THE COPYRIGHT OF THE ARCHITECT. ALL RIGHTS ARE RESERVED. NO PART OF THIS WORK MAY BE REPRODUCED WITHOUT PRIOR PERMISSION IN WRITING FROM THE ARCHITECT.


OVERLAY
POINT

OVERLAY
POINT

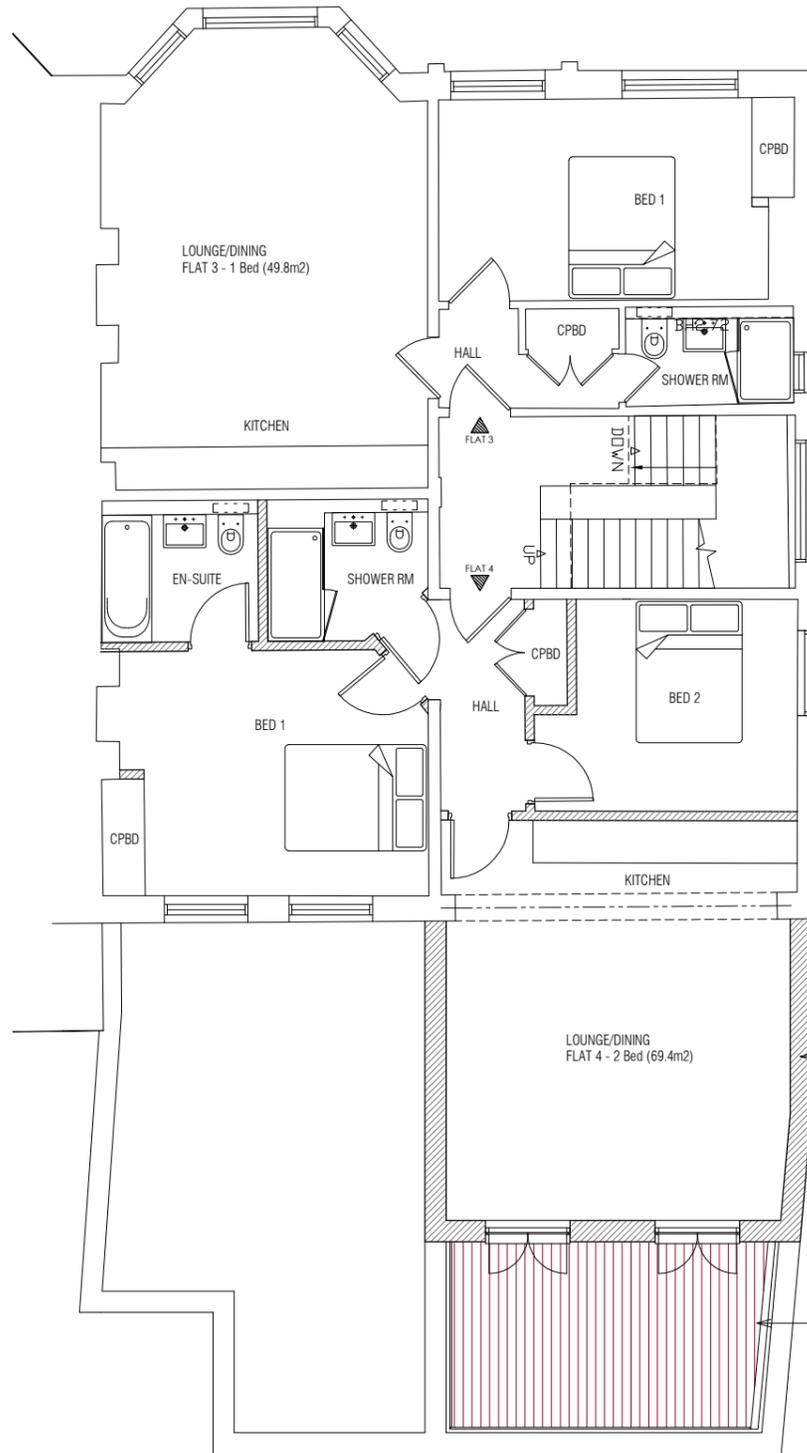

FIRST FLOOR
EXTENSION GRANTED
CONSENT UNDER APP
REF: 2015/0315/P

ROOF TERRACE TO
ROOF OF EXTENSION;
2M HIGH TIMBER
PRIVACY SCREEN TO
SIDE; FRAMELESS
GLASS BALUSTRADE

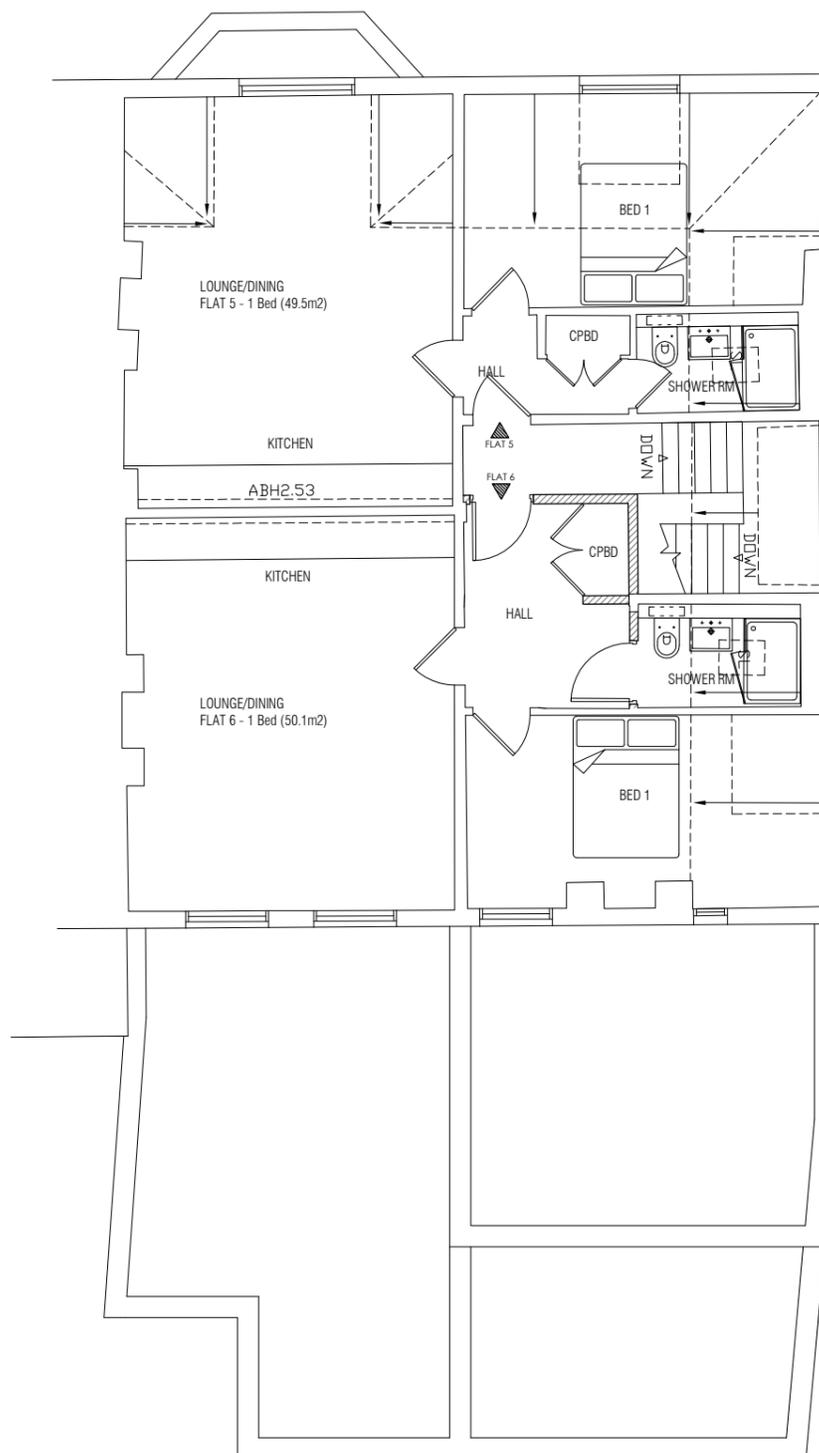

NEW DORMER WINDOW
GRANTED CONSENT
UNDER APP REF:
2015/0315/P

1

PROPOSED FIRST FLOOR PLAN

1 : 100

2

PROPOSED SECOND FLOOR PLAN

1 : 100

