



Section CC

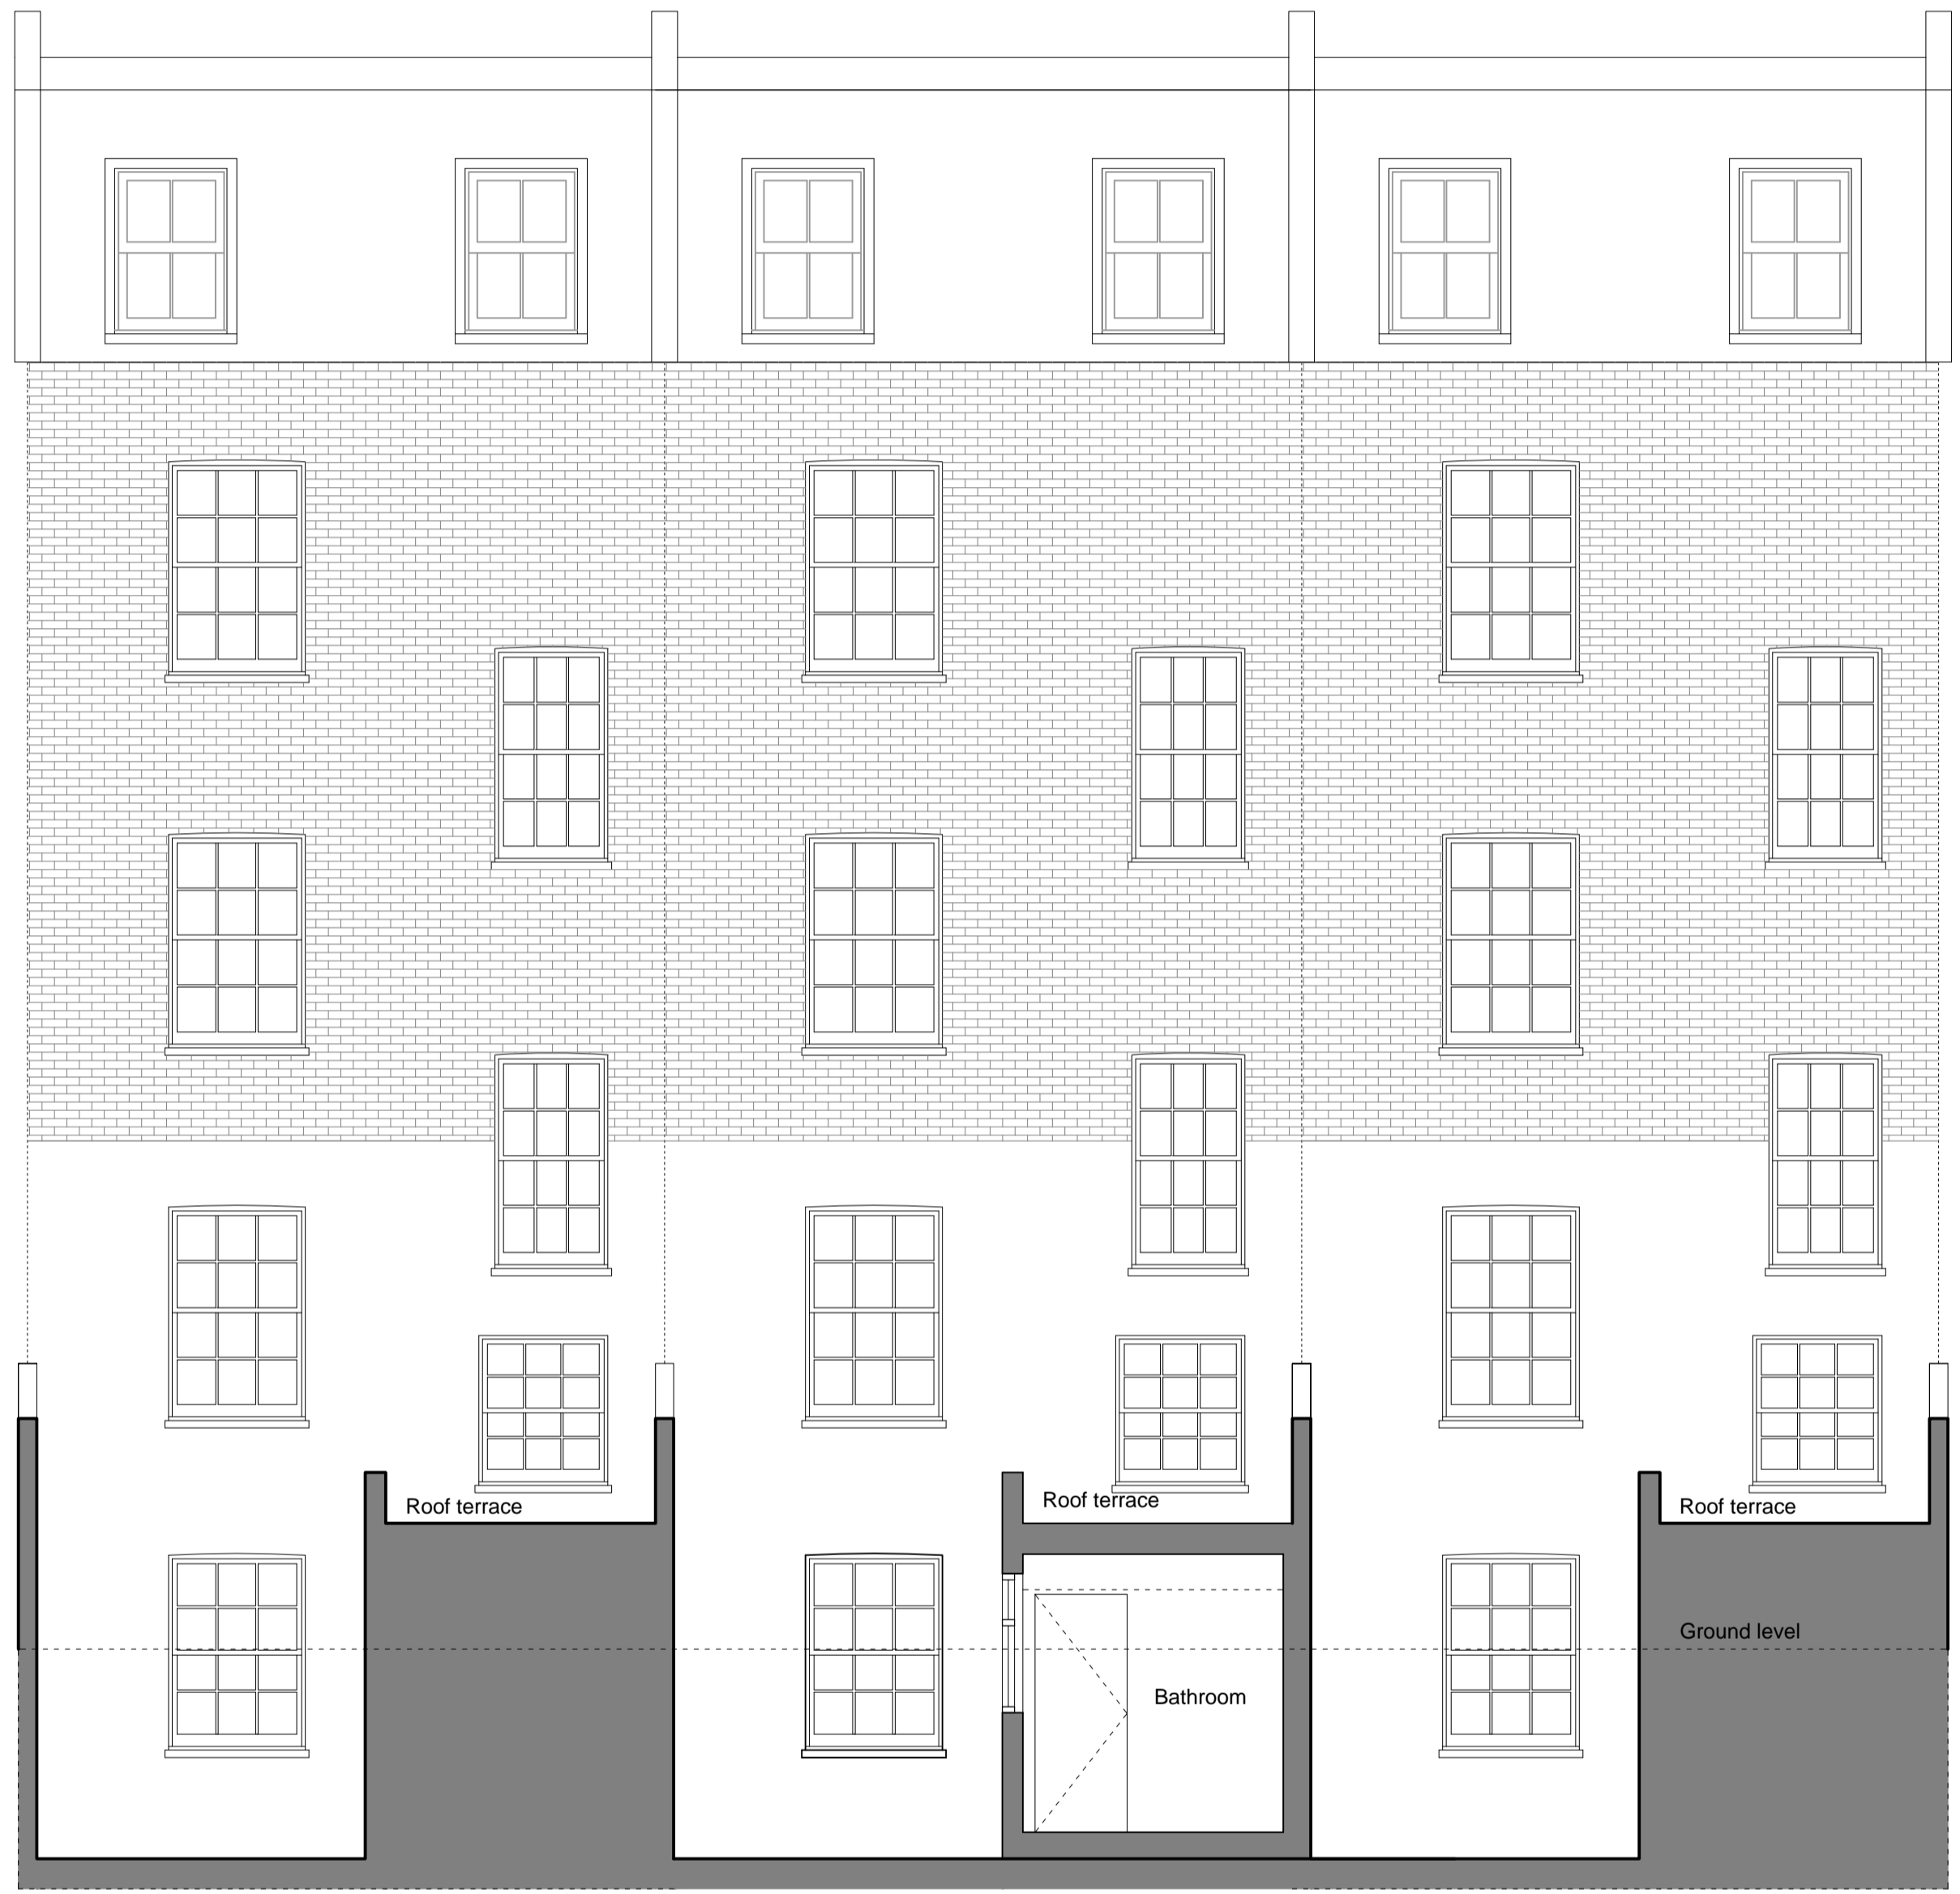

Section DD

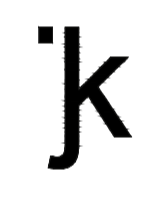

JAN KATTEIN ARCHITECTS  
 www.jankattein.com / info@jankattein.com  
 277 New North Road / London N1 7AA / UK / +44 (0)20 7704 0604

Notes  
 Do not scale from this drawing.  
 Report any discrepancies.  
 Copyright owned by Jan Kattein Architects.

28 05 15 Rev. B Planning, listed building & freeholder consent.  
 12 02 15 Rev. A Planning permission & listed building consent.

Project Name **27a Burton Street**

Project Number **067**

Drawing Name **Existing Sections CC DD**

Drawing Number	003	Revision	B
----------------	-----	----------	---

Scale **1:50** Date **12 01 15**

Drawing Status **Planning**

