
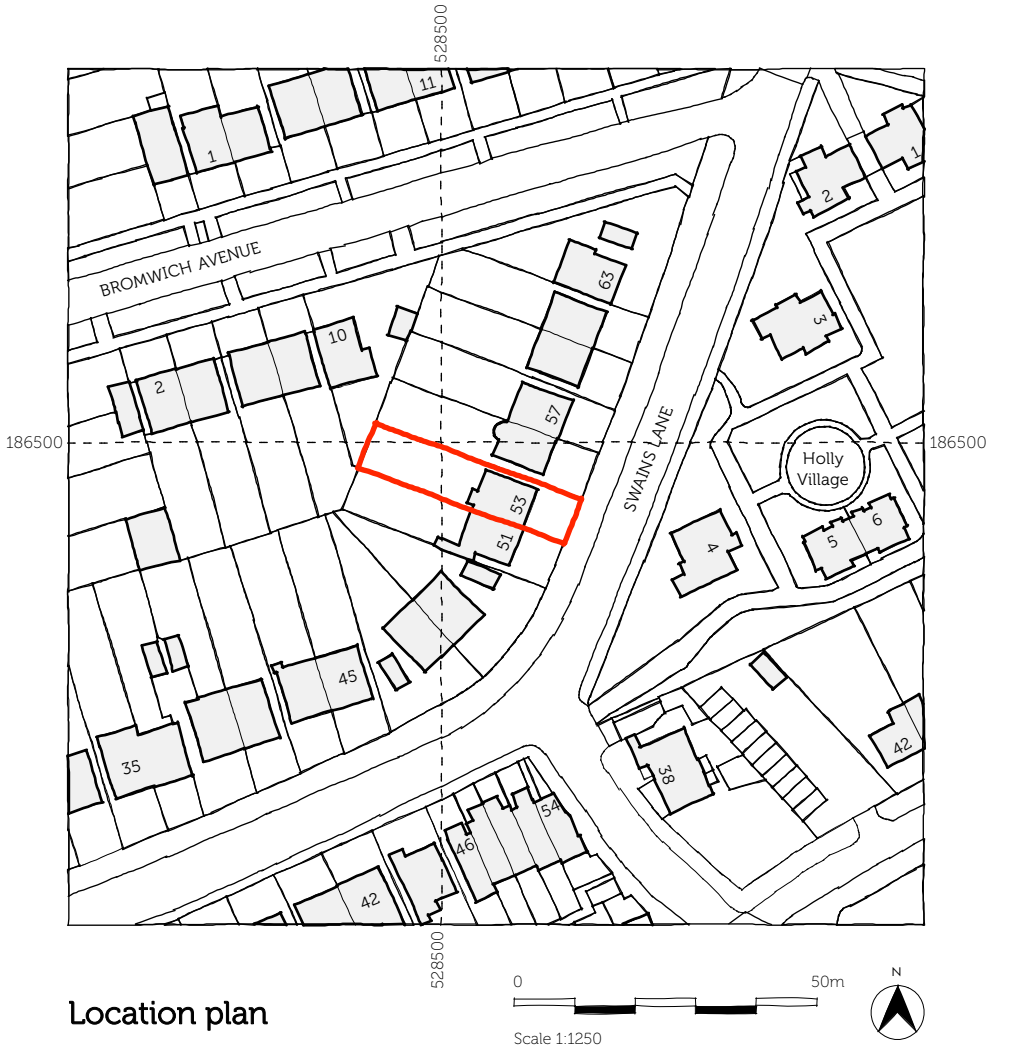


- General notes**
1. Do not scale from this drawing use figured dimensions only all dimensions are to be checked on site.
  2. Report any discrepancies, drawing errors and omissions to the architect immediately.
  3. All structural elements to structural engineers details and specifications.
  4. All work to comply with relevant british standards and building regulations requirements.
  5. All drawings to be read in conjunction with relevant schedules and specification.

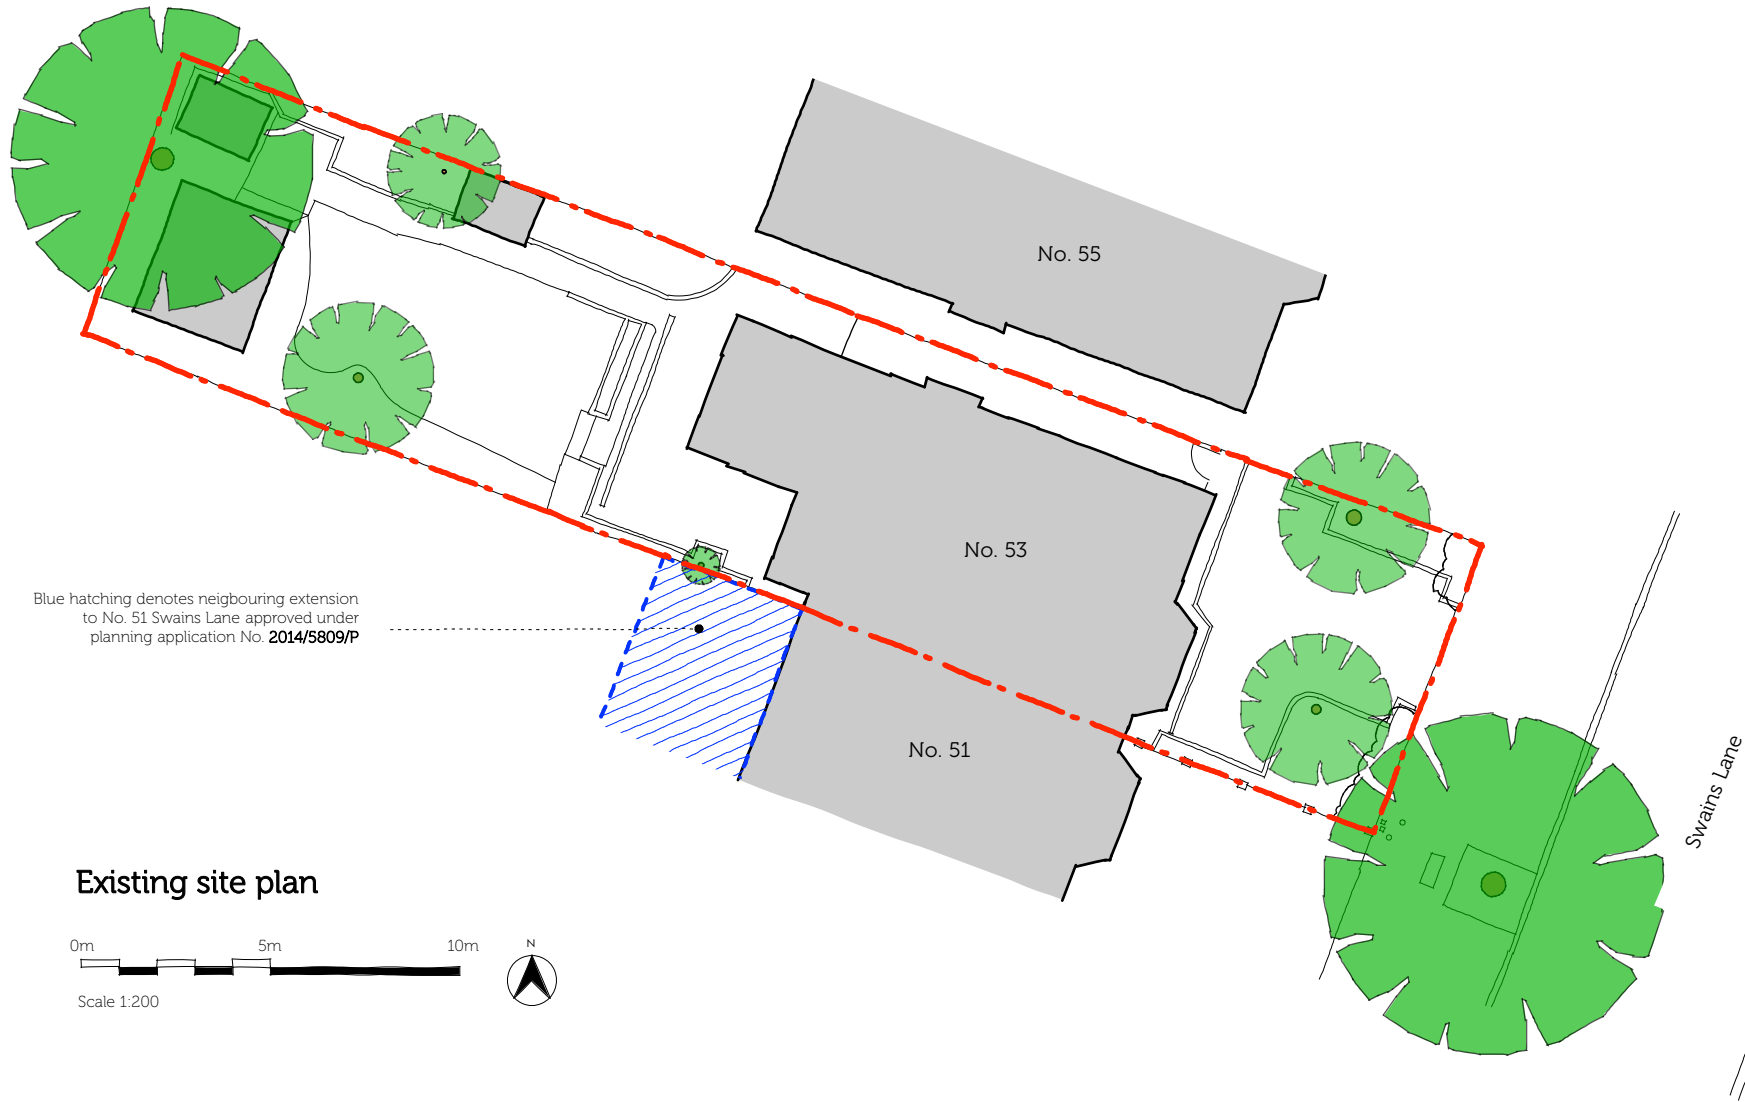

revisions:

22.05.15	PA	PLANNING APPLICATION
----------	----	----------------------

**JOMA**  
ARCHITECTURE AND DESIGN

hello@jo-ma.co.uk | 020 7502 9509 | www.jo-ma.co.uk  
53 Hargrave Mansions, Hargrave Road, London, N19 5SR

Copyright © 2014 JOMA architecture. All rights reserved.  
Do not scale from this drawing! Check all dimensions on site. If in doubt ask.

project: **53 Swains Lane**  
client: Veronica Lam  
drawing title: **Site and location plan**

project no:	drawing no:	revision:	stage:
<b>1436</b>	<b>E100</b>	-	<b>RS3</b>

---

scale	drawn by	checked by	date
as shown @ A3 NTS @ A1	JM	AP	5/5/15