


Appendix 5: Proposed Site Layout and Highway Works

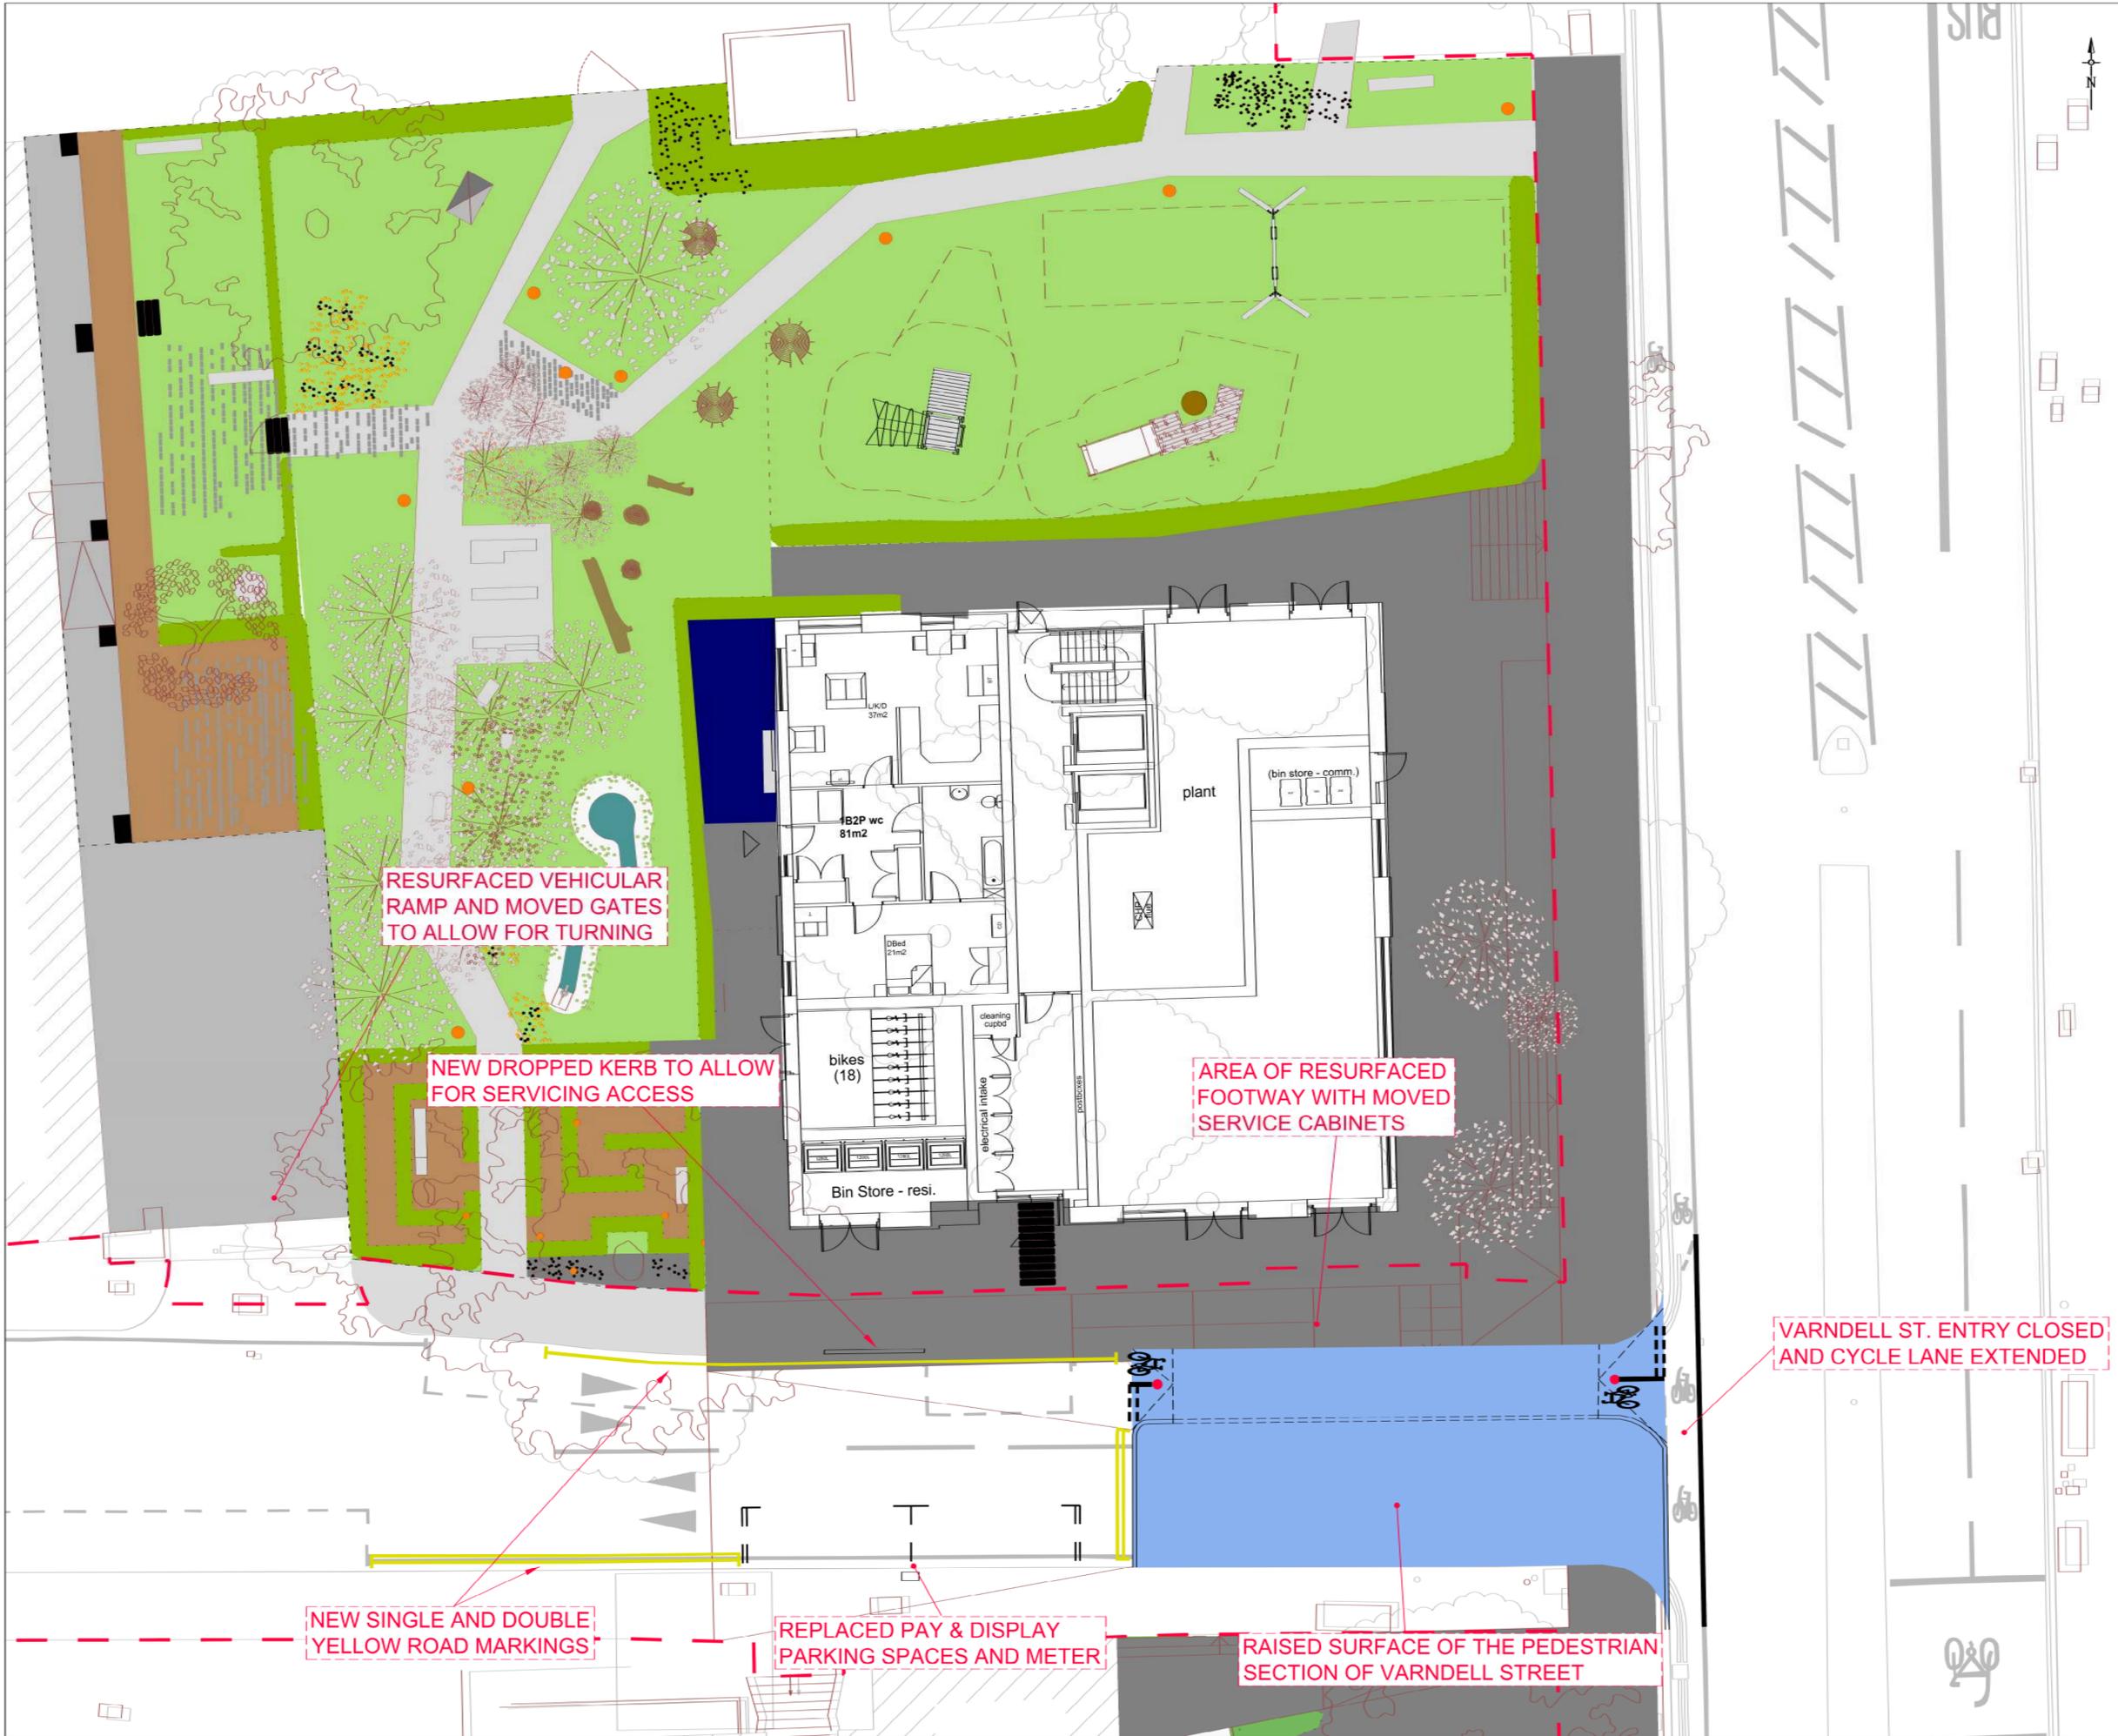

RESURFACED VEHICULAR RAMP AND MOVED GATES TO ALLOW FOR TURNING

NEW DROPPED KERB TO ALLOW FOR SERVICING ACCESS

AREA OF RESURFACED FOOTWAY WITH MOVED SERVICE CABINETS

NEW SINGLE AND DOUBLE YELLOW ROAD MARKINGS

REPLACED PAY & DISPLAY PARKING SPACES AND METER

RAISED SURFACE OF THE PEDESTRIAN SECTION OF VARDELL STREET

VARDELL ST. ENTRY CLOSED AND CYCLE LANE EXTENDED

notes

- DO NOT SCALE THIS DRAWING ON PRINT OR ELECTRONICALLY. WORK FROM FIGURED DIMENSIONS ONLY.
- No deviation from the details shown on this drawing is allowed without Campbell Reith Hill's prior permission in writing.
- Read this drawing with all Architects, Service Engineers and Campbell Reith Hill's relevant details and drawings.
- All work is to be in accordance with the relevant specifications issued by Campbell Reith Hill, British Standard Codes of Practice, Statutory requirements and the Contract Documents.

DRAWING STATUS

S :- SCHEME --- Outline/Scheme drawings for proposals, budgets etc.

D :- DESIGN DEVELOPMENT --- Evolving final design drawings for approvals, tenders, billing etc.

C :- CONSTRUCTION --- Fully developed drawings issued under instruction for construction.

ONLY STATUS C DRAWINGS TO BE USED FOR CONSTRUCTION.

6 Denotes Section Number.
 Denotes Drawing Number

7 For DPM & Waterproofing requirements refer to the Architects details and specifications. Any references shown on Campbell Reith Hill's drawings must be considered as indicative only.

D3	HIGHWAY BOUNDARY ADDED + LAYOUT UPDATE	14.05.15	MJ
D2	HIGHWAY BOUNDARY ADDED + LAYOUT UPDATE	15.04.15	MJ
D1	ISSUED FOR INFORMATION	16.03.15	MJ
Status/Rev	Description	Date	By

CampbellReith
consulting engineers

LONDON 020 7340 1700 MANCHESTER 0161 819 3060
 SURREY 01737 784 500 BIRMINGHAM 01675 467 484
 BRISTOL 0117 916 1066 DUBAI 00 971 4345 7088


www.campbellreith.com

Job Title
REGENT'S PARK ESTATE

Client
LBC

EXTENT OF PUBLIC HIGHWAY WORKS ON NEWLANDS PLOT SITE

drawn	date	scale @ A1	C1 checked	CAD filename
MJ	16.03.15	1:100	-	11775-T118
Job No.	11775	Drwg No.	11775-T118	Status/Revision
				D3

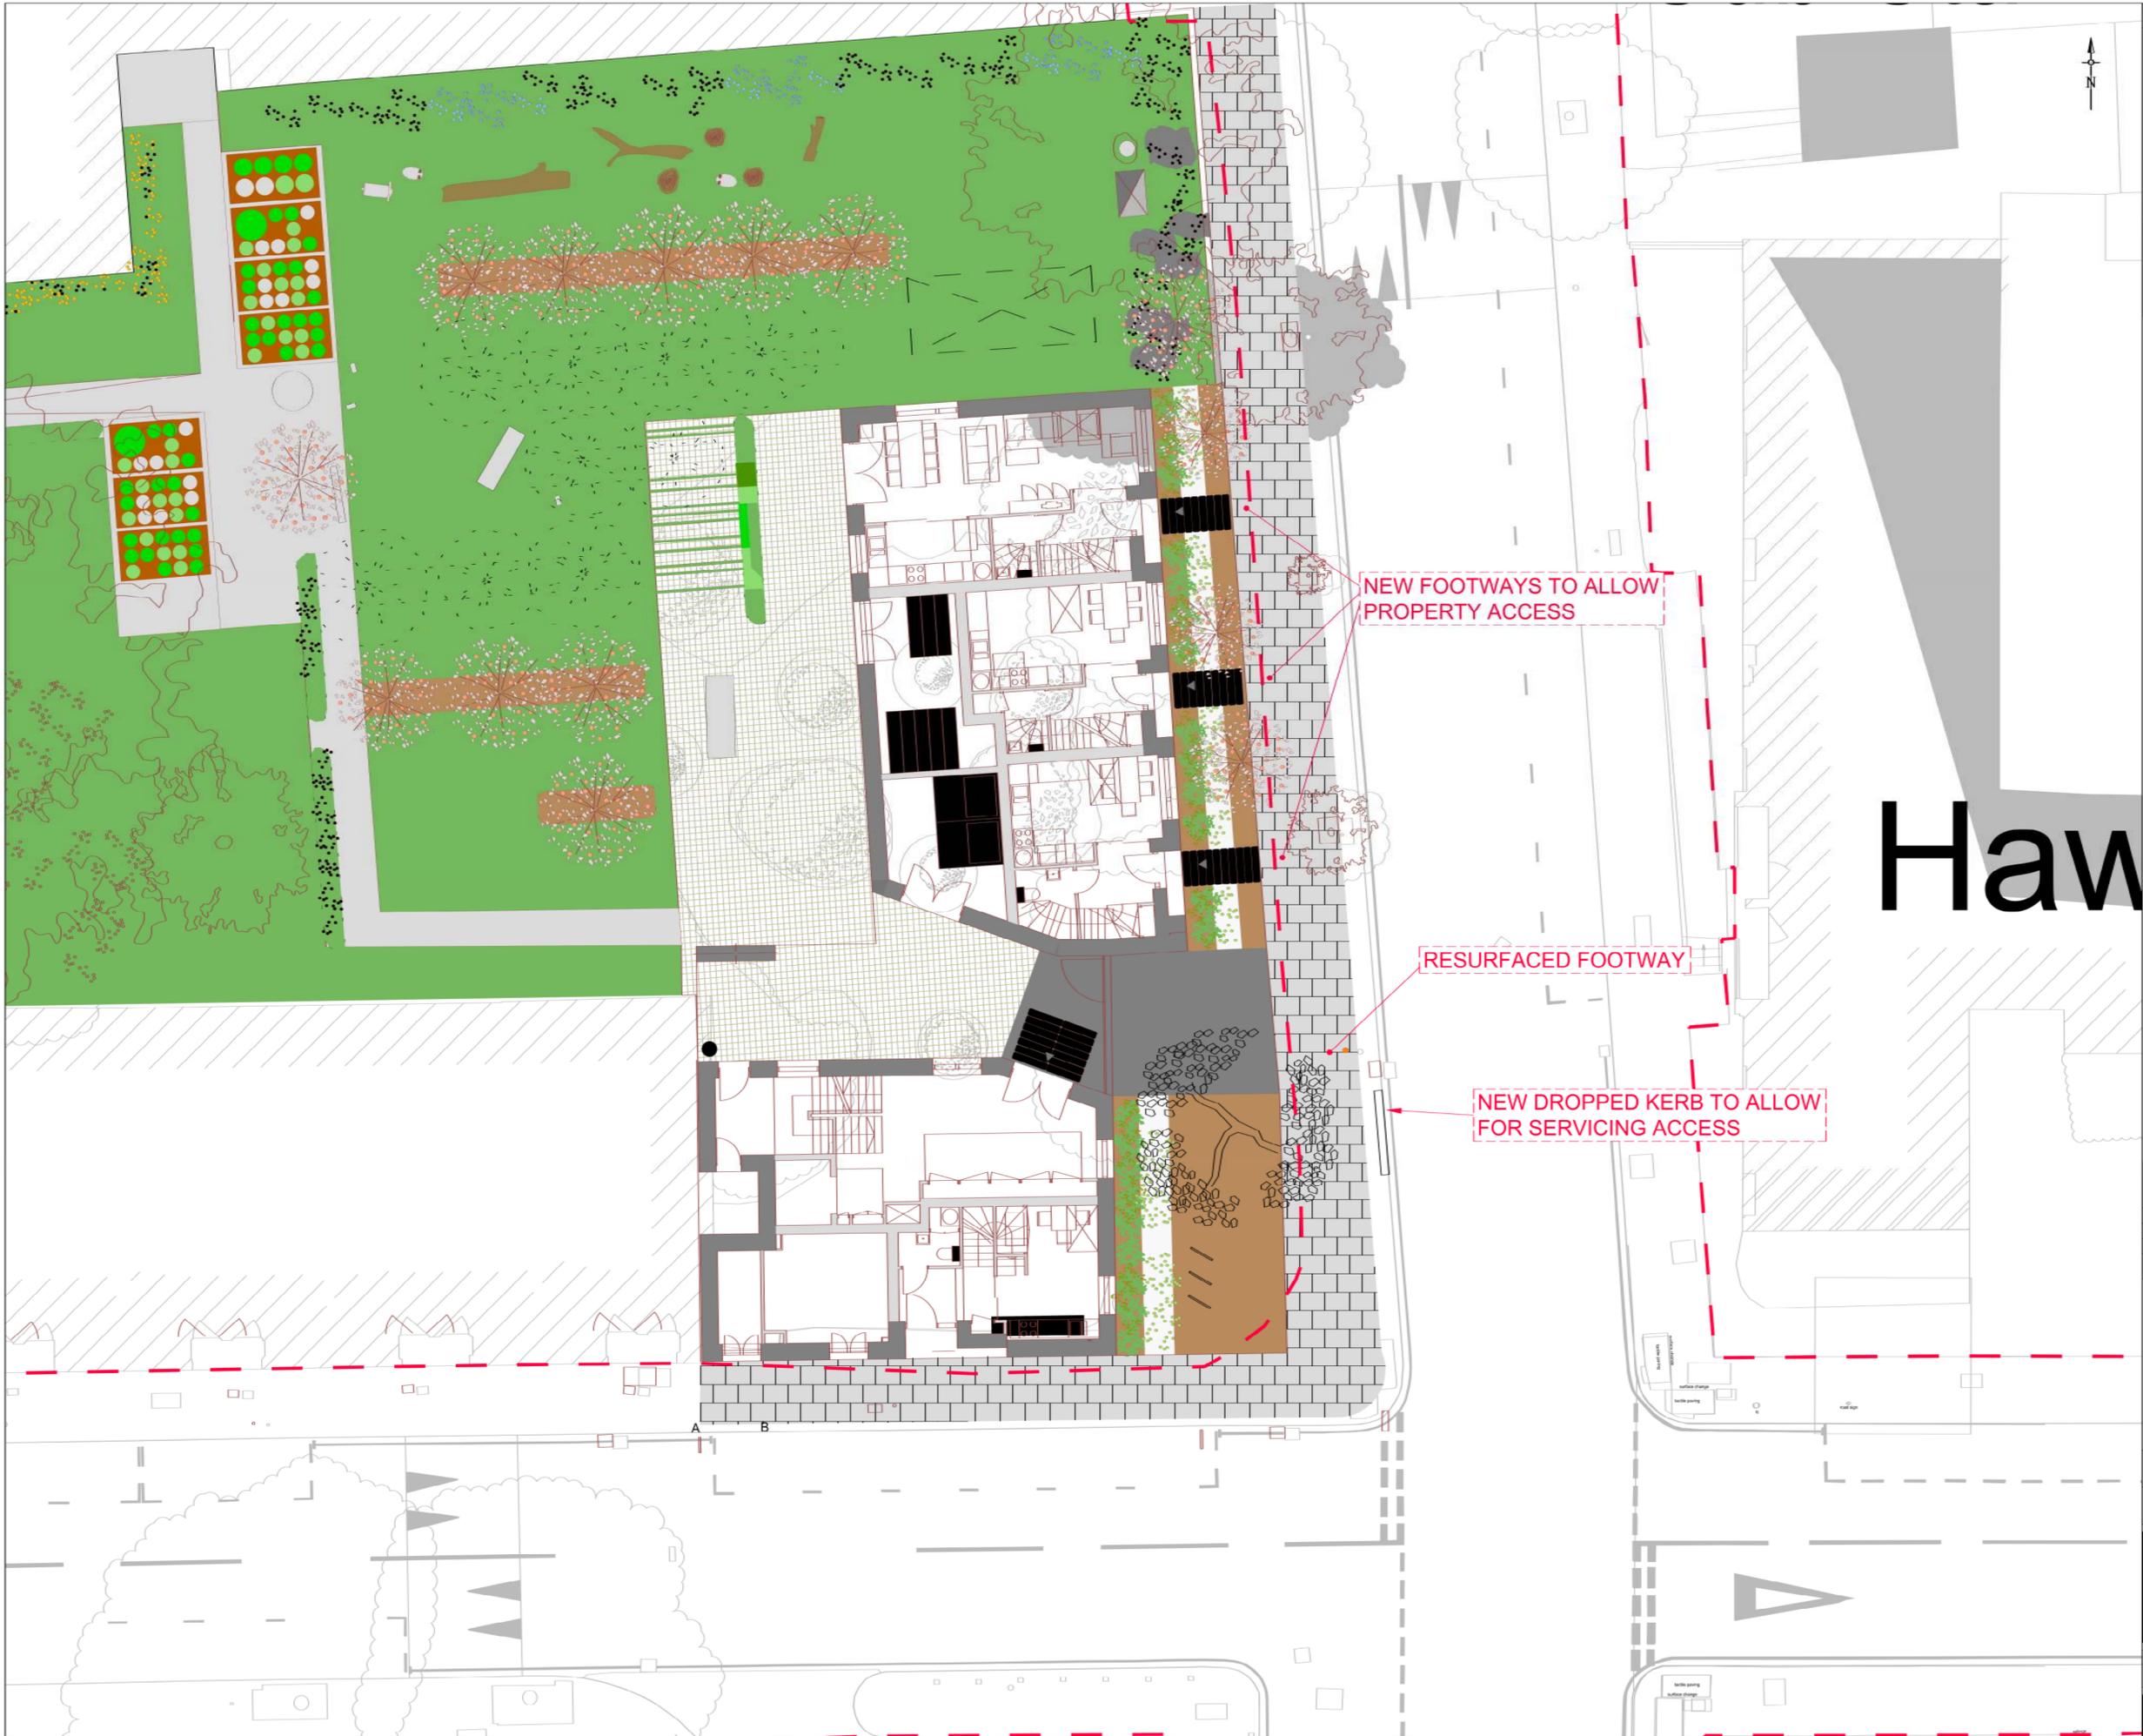

notes

- DO NOT SCALE THIS DRAWING ON PRINT OR ELECTRONICALLY. WORK FROM FIGURED DIMENSIONS ONLY.
- No deviation from the details shown on this drawing is allowed without Campbell Reith Hill's prior permission in writing.
- Read this drawing with all Architects, Service Engineers and Campbell Reith Hill's relevant details and drawings.
- All work is to be in accordance with the relevant specifications issued by Campbell Reith Hill, British Standard Codes of Practice, Statutory requirements and the Contract Documents.

DRAWING STATUS

S - SCHEME - Outline/Scheme drawings for proposals, budgets etc.
 D - DESIGN DEVELOPMENT - Evolving final design drawings for approvals, tenders, pricing etc.
 C - CONSTRUCTION - Fully developed drawings issued under instruction for construction.

ONLY STATUS C DRAWINGS TO BE USED FOR CONSTRUCTION.

6 Denotes Section Number.
 Denotes Drawing Number

7 For DPM & Waterproofing requirements refer to the Architects details and specifications. Any references shown on Campbell Reith Hill's drawings must be considered as indicative only.

D3	HIGHWAY BOUNDARY ADDED + LAYOUT UPDATE	14.05.15	MJ
D2	HIGHWAY BOUNDARY ADDED + LAYOUT UPDATE	15.04.15	MJ
D1	ISSUED FOR INFORMATION	16.03.15	MJ
Status/Rev	Description	Date	By

CampbellReith
 consulting engineers

LONDON 020 7340 1700 MANCHESTER 0161 819 3060
 SURREY 01737 784 500 BIRMINGHAM 01675 467 484
 BRISTOL 0117 916 1066 DUBAI 00 971 4345 7088

www.campbellreith.com

Job Title
REGENT'S PARK ESTATE

Client
LBC

EXTENT OF PUBLIC HIGHWAY WORKS ON VARNDELL STREET CORNER SITE

drawn	date	scale @ A1	C1 checked	CAD filename
MJ	16.03.15	1:100	-	11775-T119
Job No.	11775	Drwg No.	11775-T119	Status/Revision
				D3