

1. Granite setts in grass



2. Low hedge maze on wood chip mulch




Trees: birches



Amenity lighting to pathway



4. Insect hotel

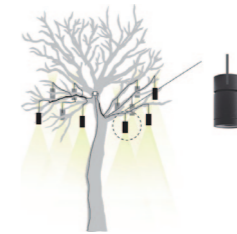

3. Tree can lights



7. Water pump and pebble rill structures



9. Woven willow play structures




5. Timber animals




6. High swing



8. Tree trunks and stumps from removed existing trees

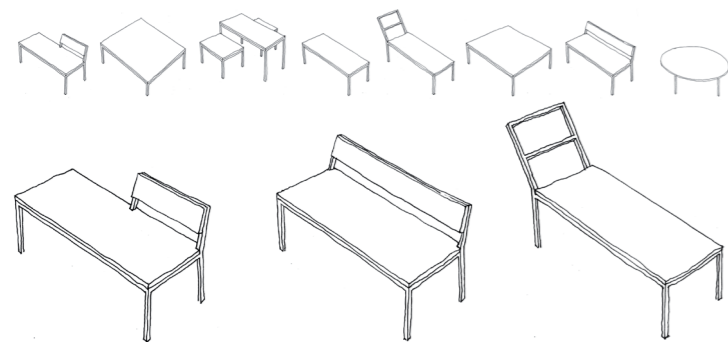

10. Family of benches: straight benches and ladder-bench (stainless steel + iroko)

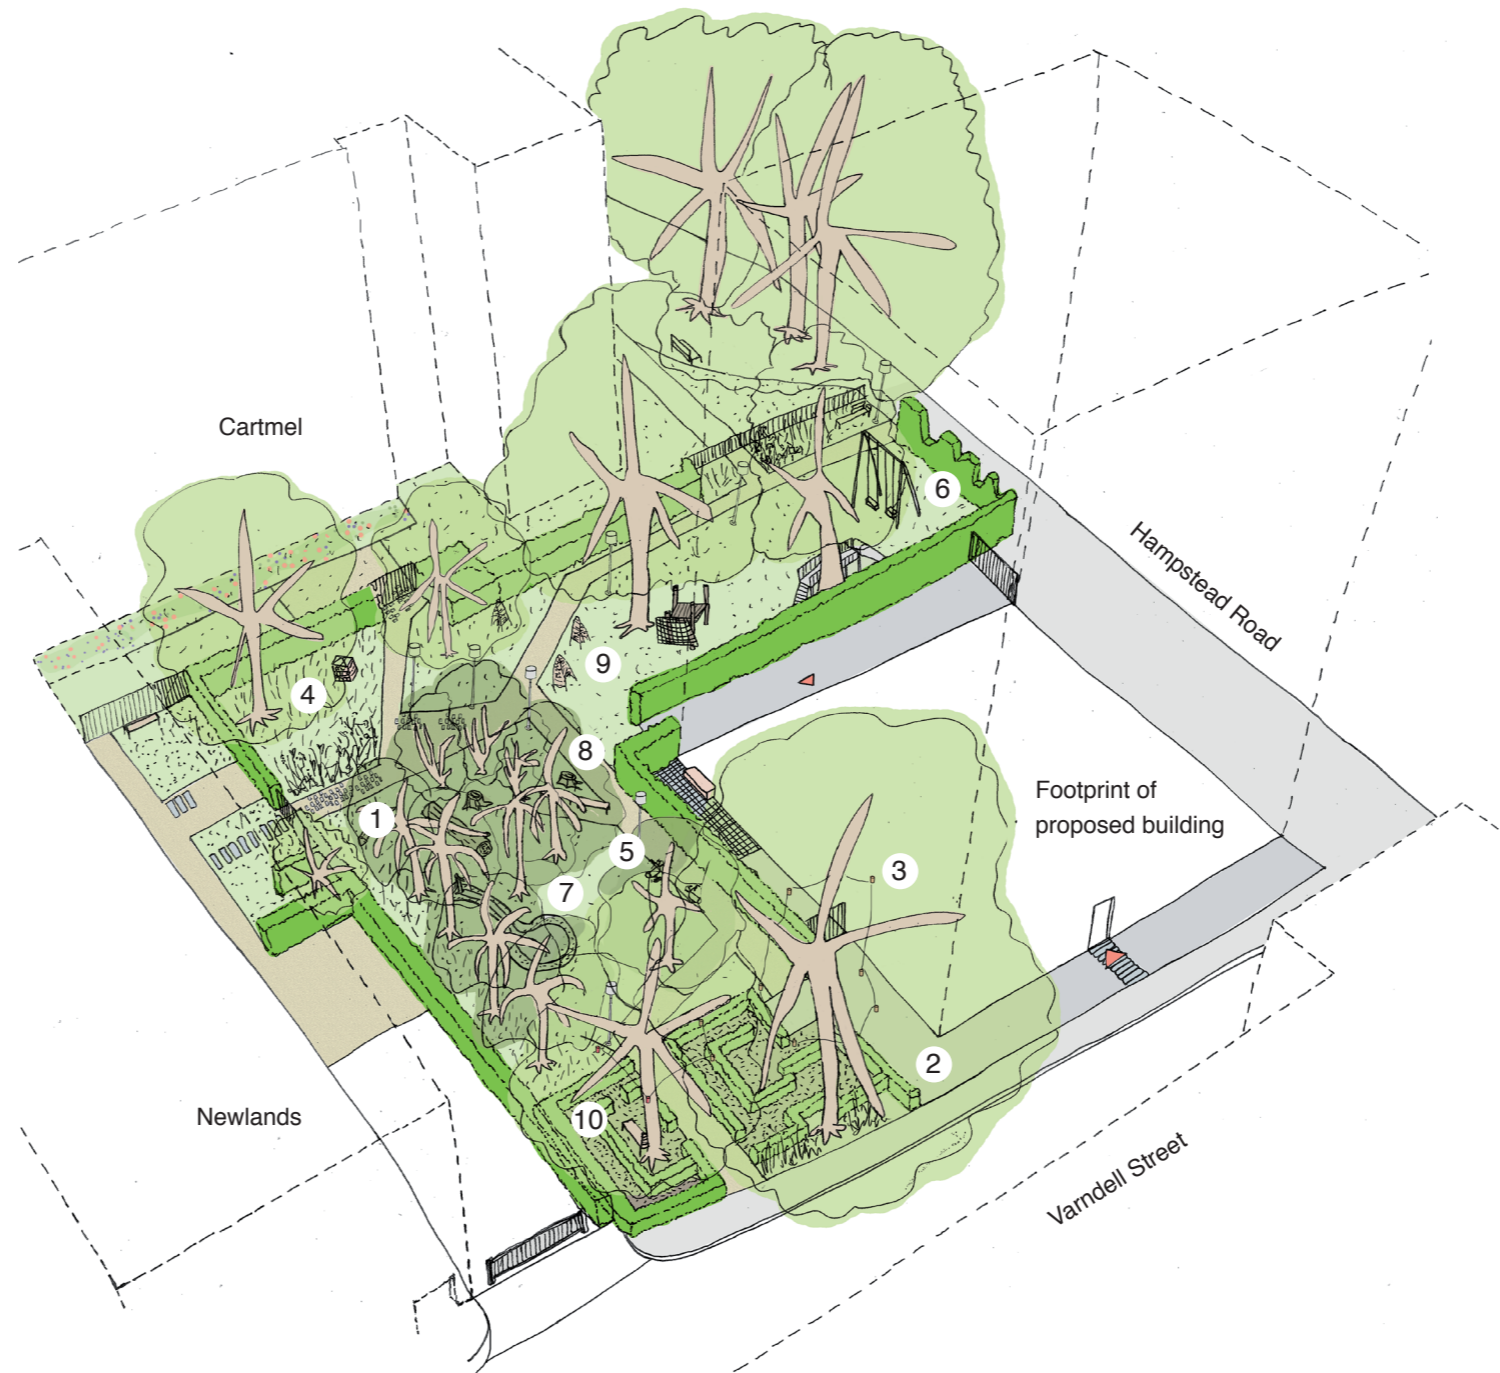

3D view of proposed landscape and public realm

East  
Architecture landscape  
urban design

Unit 8  
49-59 Old Street  
London EC1V 9HX  
T 020 7490 3190  
E mail@east.uk.com

www.east.uk.com

PROJECT  
**Regent's Park Estate**

CLIENT  
LB CAMDEN

DRAWING STATUS  
Planning

DATE  
May 2015

SCALE  
varies

SIZE  
A3

REV  
-

DRAWING TITLE

DRAWING NR  
114 RPE S4 101

3D views  
& detail proposals  
Plot 4 / Newlands Plot