



1. Paving with moss

2. Staffordshire blue pavement

4. Orchard trees: mulberry, ficus, juneberry and apple trees

5. Wood chip mulch




3. Tree trunks and stumps


Timber animals and small roundabout

6. Insect hotel


9. Special tree: magnolia

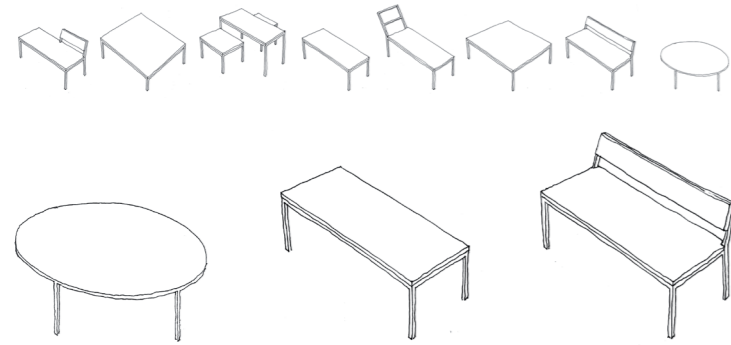

7. Family of benches: reflective-table straight bench and bench with back
(polished stainless steel + iroko)

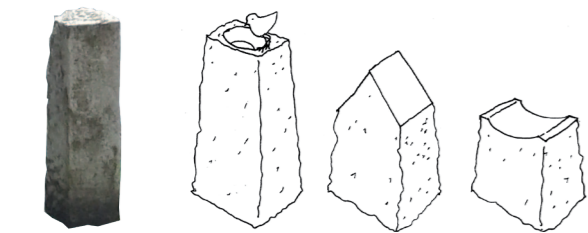

8. Family of stones: bird-pond, sculpture and seat
(reused local granite bollards)

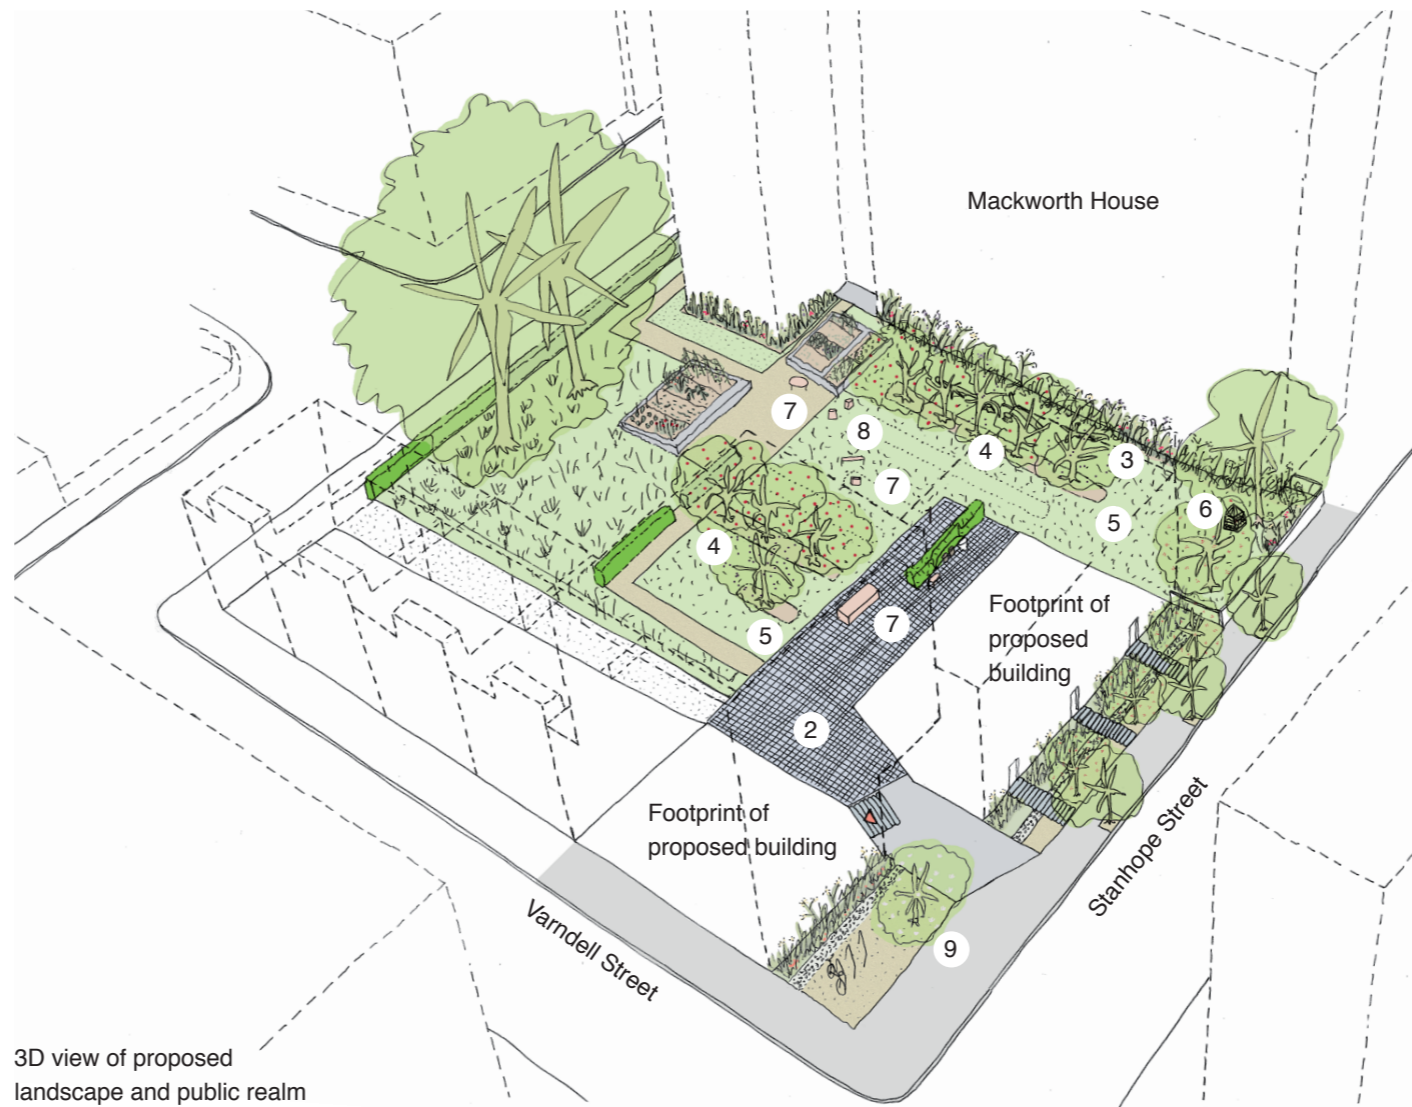

3D view of proposed landscape and public realm

East
Architecture landscape
urban design

Unit 8
49-59 Old Street
London EC1V 9HX
T 020 7490 3190
E mail@east.uk.com

www.east.uk.com

PROJECT
Regent's Park Estate

CLIENT
LB CAMDEN

DRAWING STATUS
Planning

DATE
May 2015

SCALE
varies

SIZE
A3

REV
-

DRAWING TITLE

DRAWING NR
114 RPE S3 101

3D views
& detail proposals
Plot 3 / Varndell street
Corner