

Copyright of this drawing is owned by FDArchitecture - do not reproduce, distribute without written consent.


The general contractor and/or all sub-contractors working from these plans and specifications are not to scale such information but to contact the architect or his representative regarding measurements, if such measurements do not appear correct, add up properly or scale correctly to the indicated size.

FDArchitecture  
3a Ersmouth House  
Pine Street  
London  
EC1R 0JH

PARTITIONS LEGEND




FIRST FLOOR LEVEL- IN VIEW BELOW

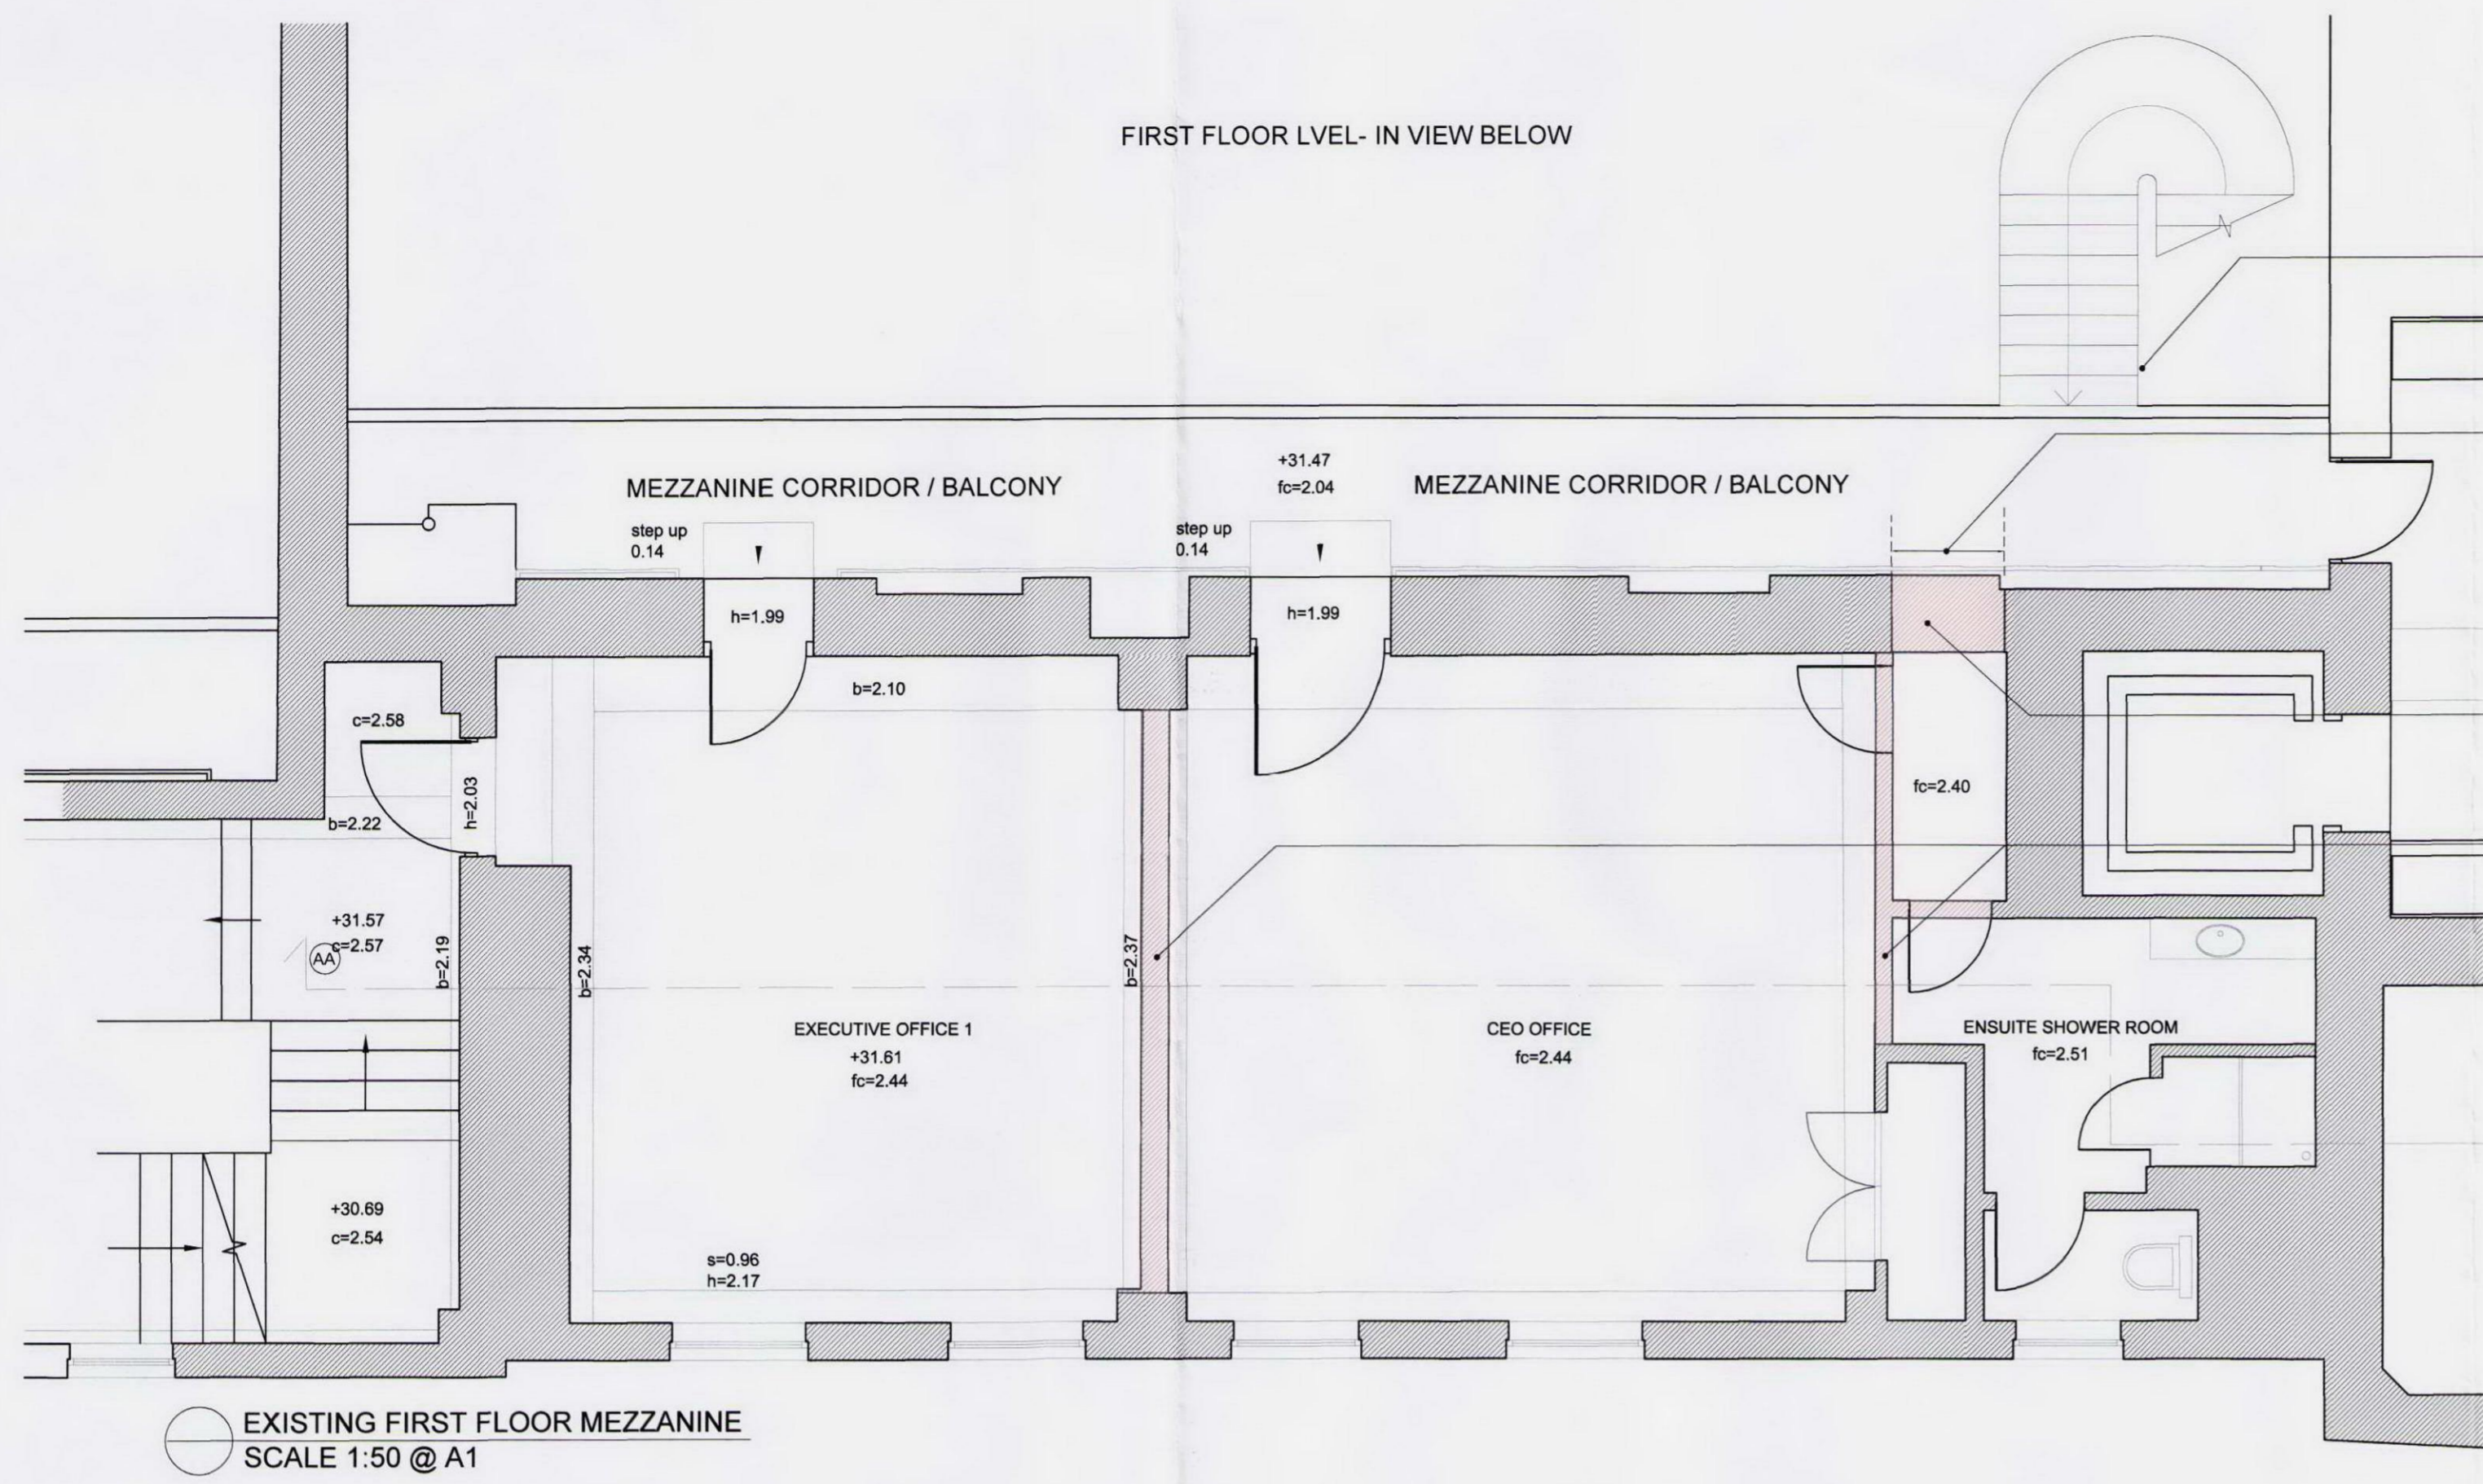


EXISTING FIRST FLOOR MEZZANINE  
SCALE 1:50 @ A1


FIRST FLOOR LEVEL- IN VIEW BELOW

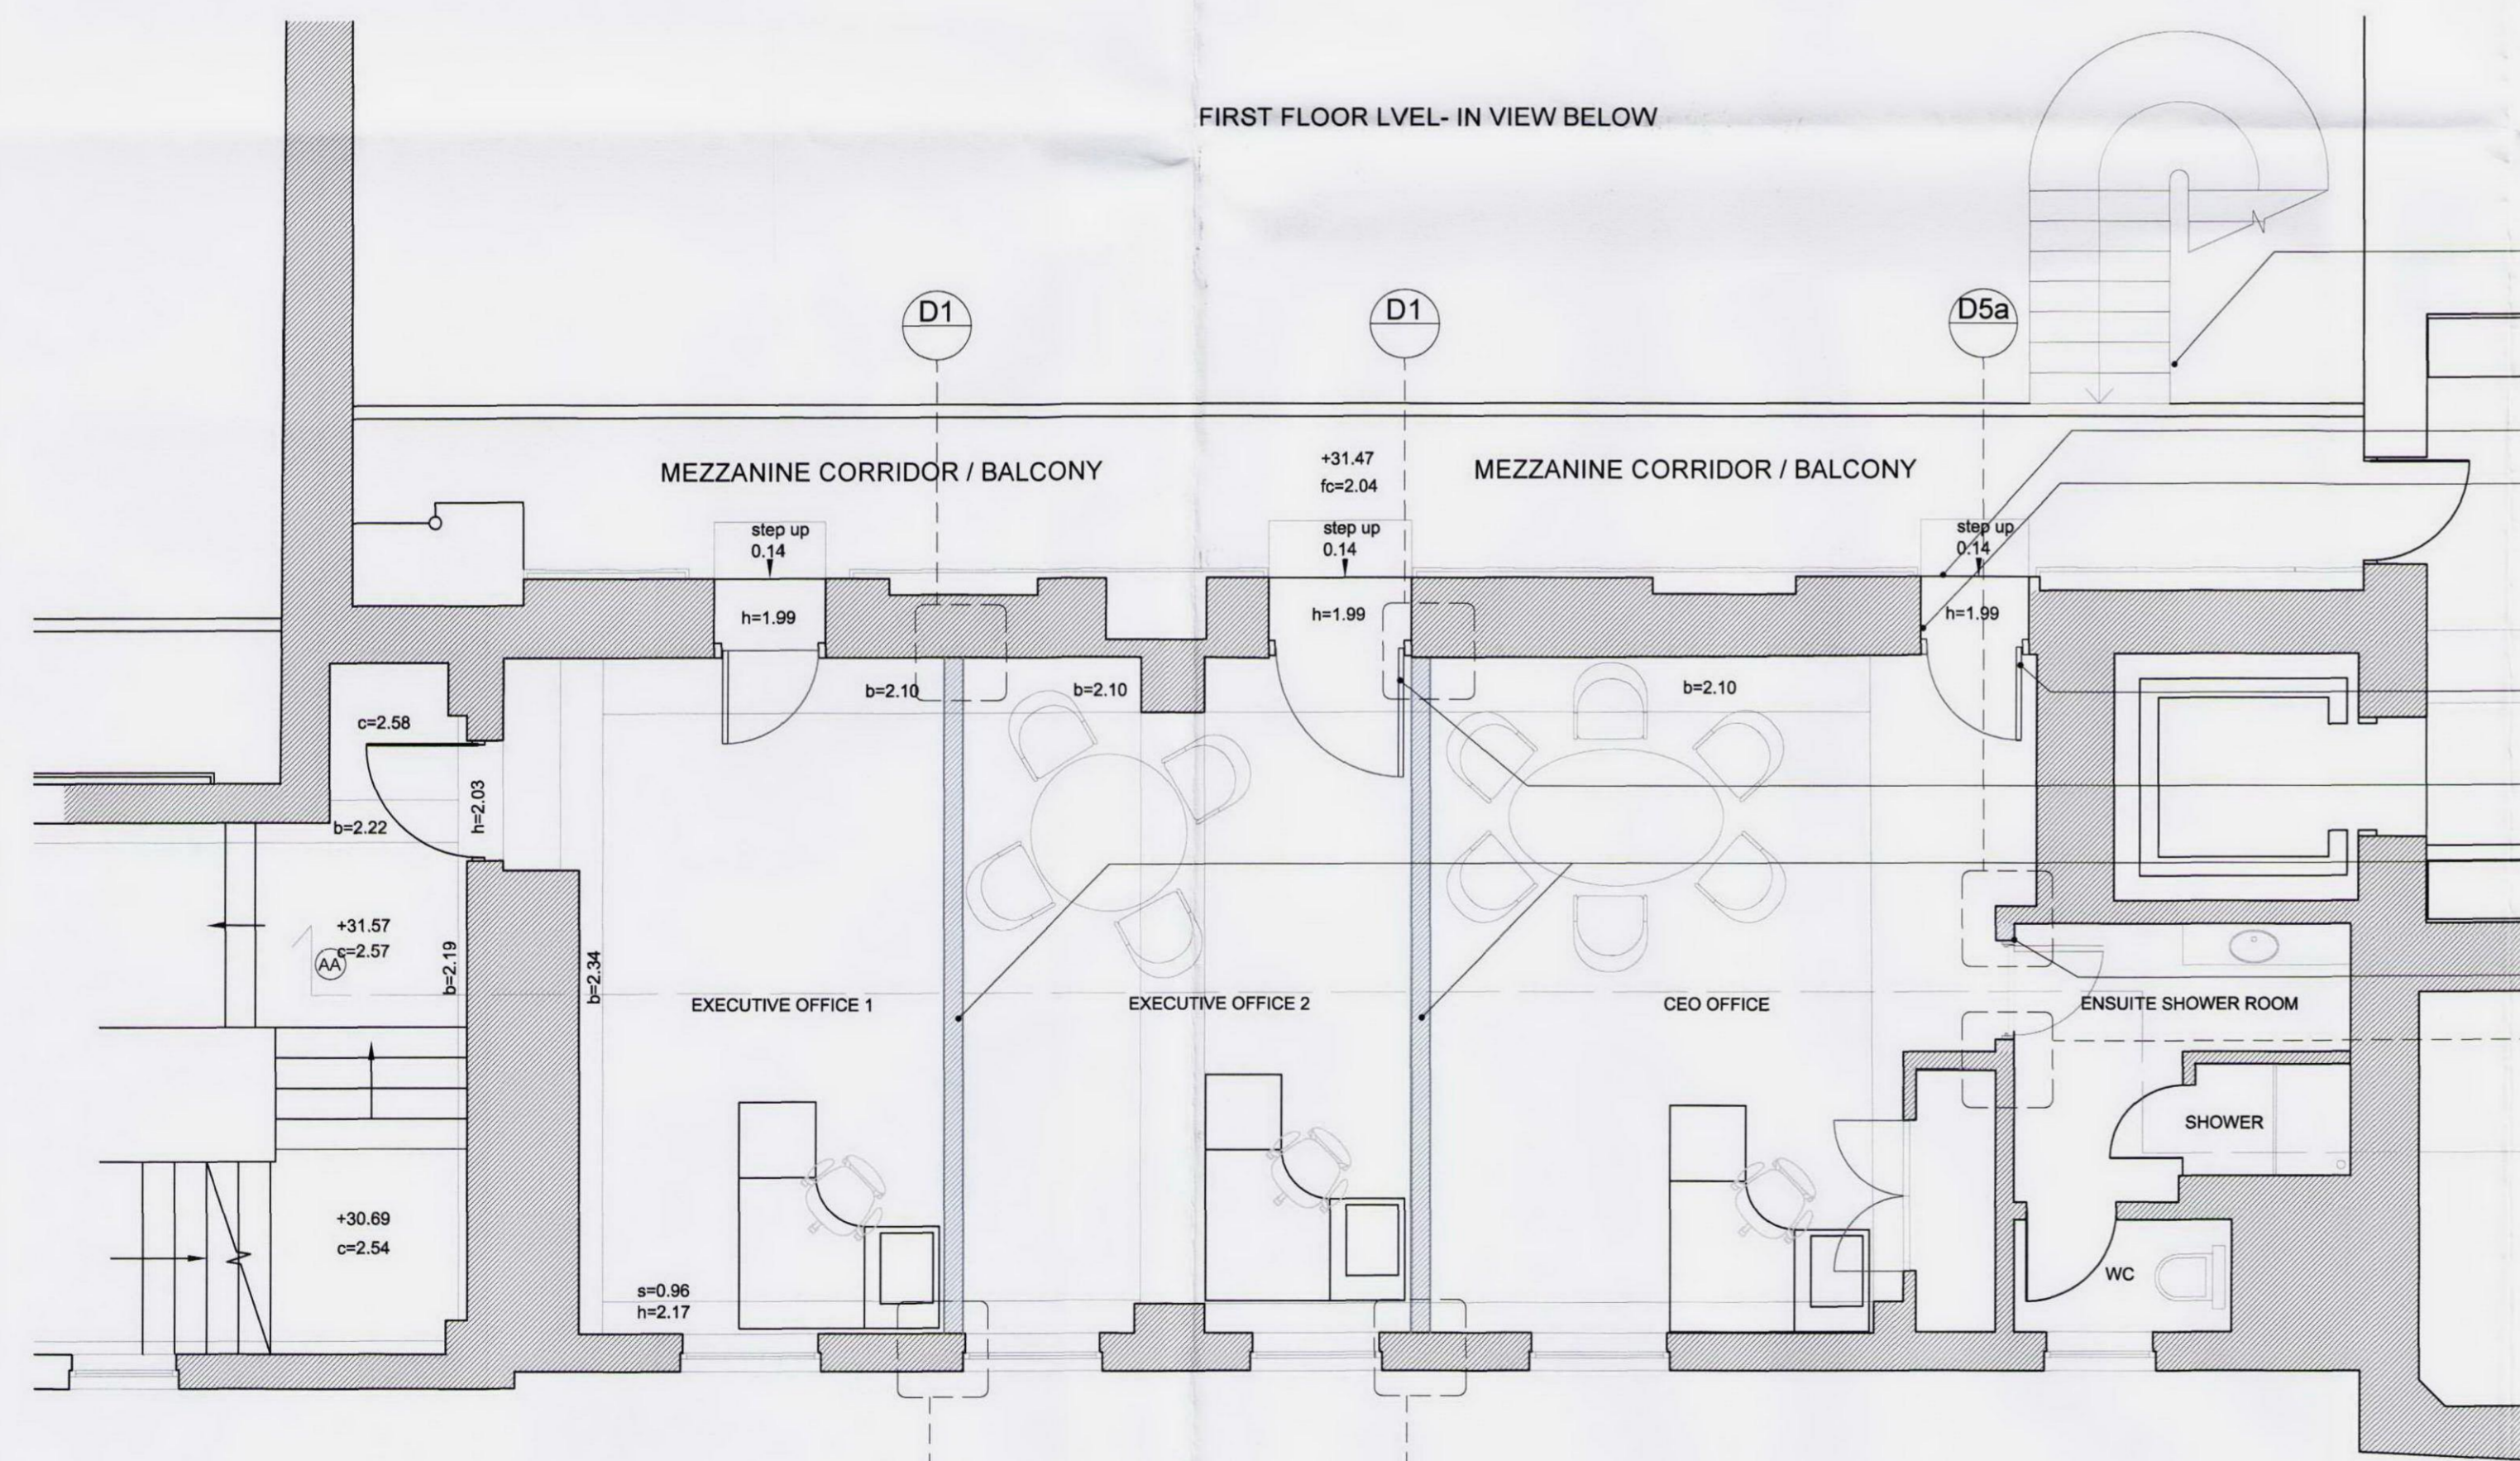

PROPOSED FIRST FLOOR MEZZANINE  
SCALE 1:50 @ A1

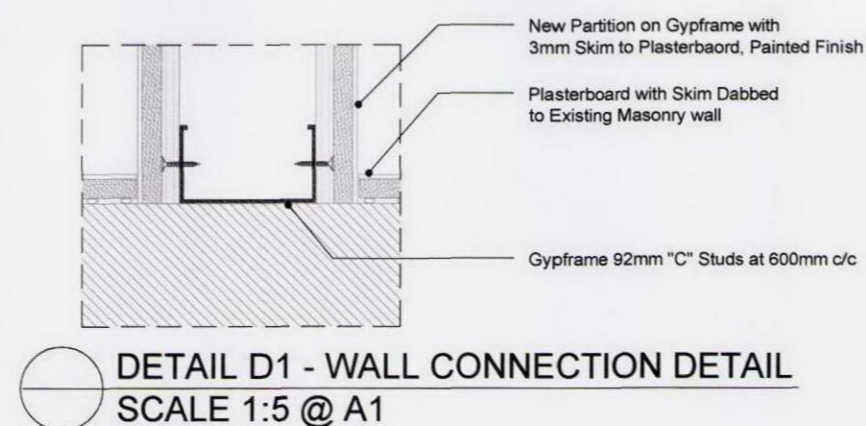

DETAIL D1 - WALL CONNECTION DETAIL  
SCALE 1:5 @ A1

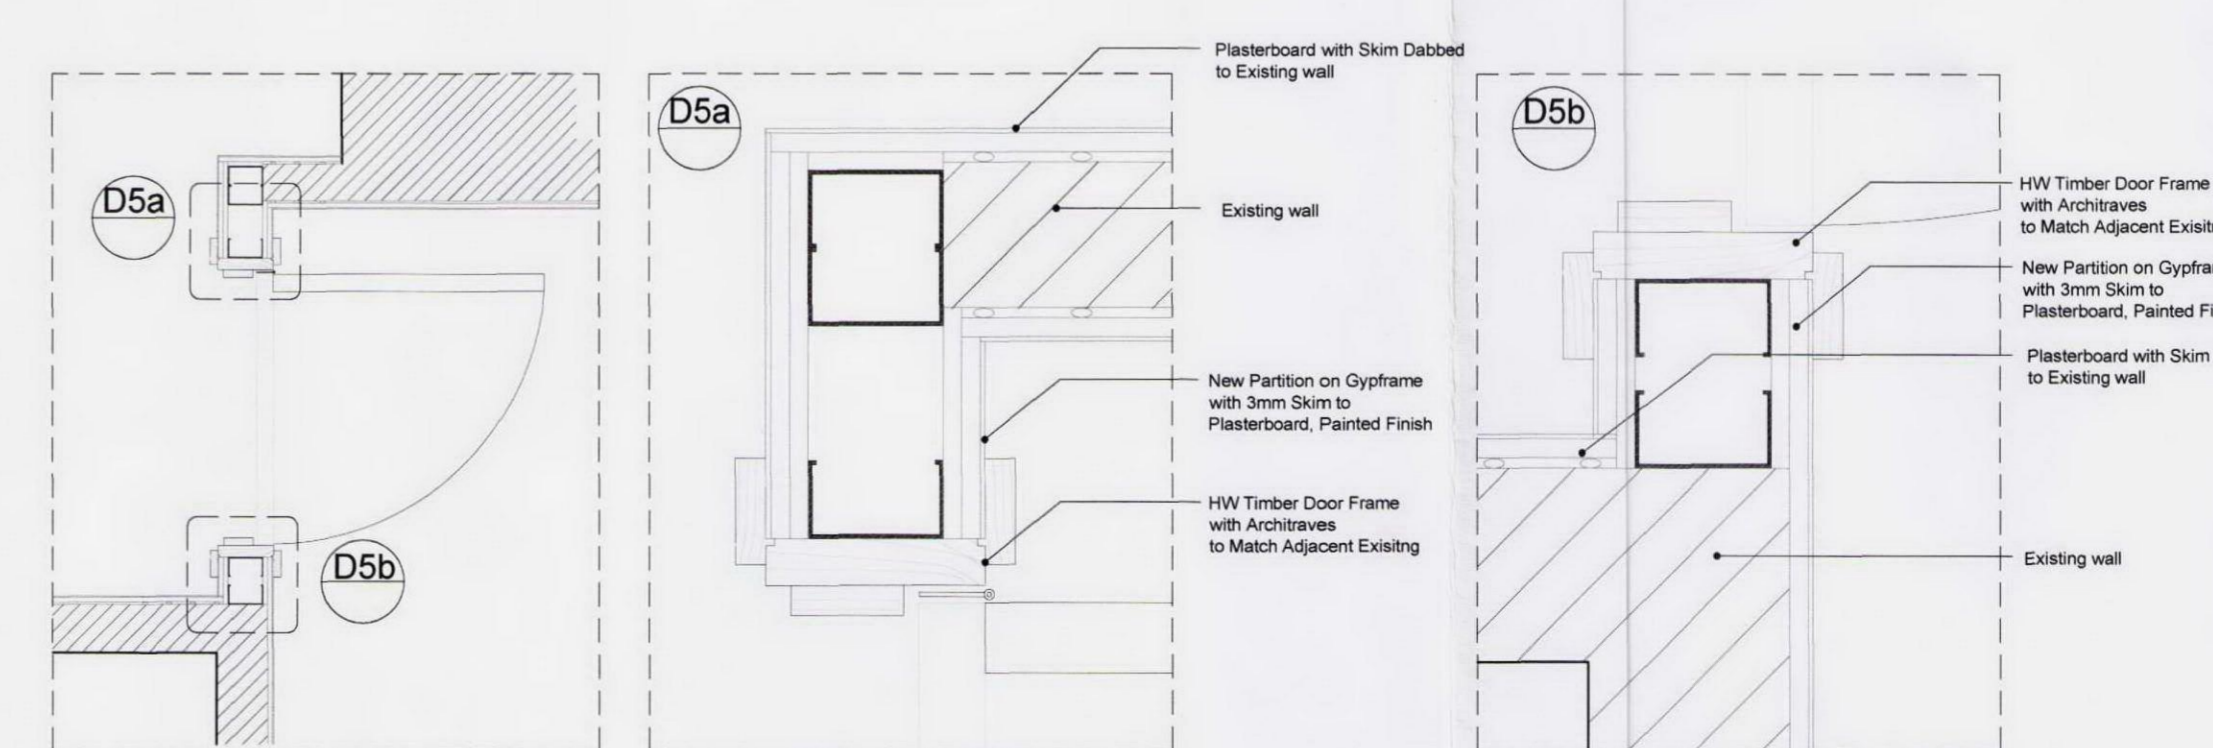

DETAIL D5 - DOOR & WALL CONNECTIONS DETAIL  
SCALE 1:20 @ A1

Existing Stairs from First Floor up to Mezzanine Level

Section of 2 Panels Proposed for Removal & Relocation to Allow for New Door Opening

Red Hatched Area Denotes Area of the Existing Wall Proposed for Demolition to Allow for New Door Opening

Red Hatched Areas Denotes Existing Screen Partitions (Modern Addition to Building) proposed for Demolition

Existing Stairs from First Floor up to Mezzanine Level

Newly Formed Step up to Office Floor Level from Mezzanine Corridor. Step & Finishes Around to Match Existing in Adjacent Areas


2 Panels Removed from Corridor Side to be Relocated and inserted on new Door Opening. Walk, Reveals

New Door To CEO Office to Match Adjacent Existing


Existing Door to Office Room Retained & Rehung

Proposed Partition Screens for New Offices Subdivision


Section of New Partition to Ensuite Shower Room with New Doors

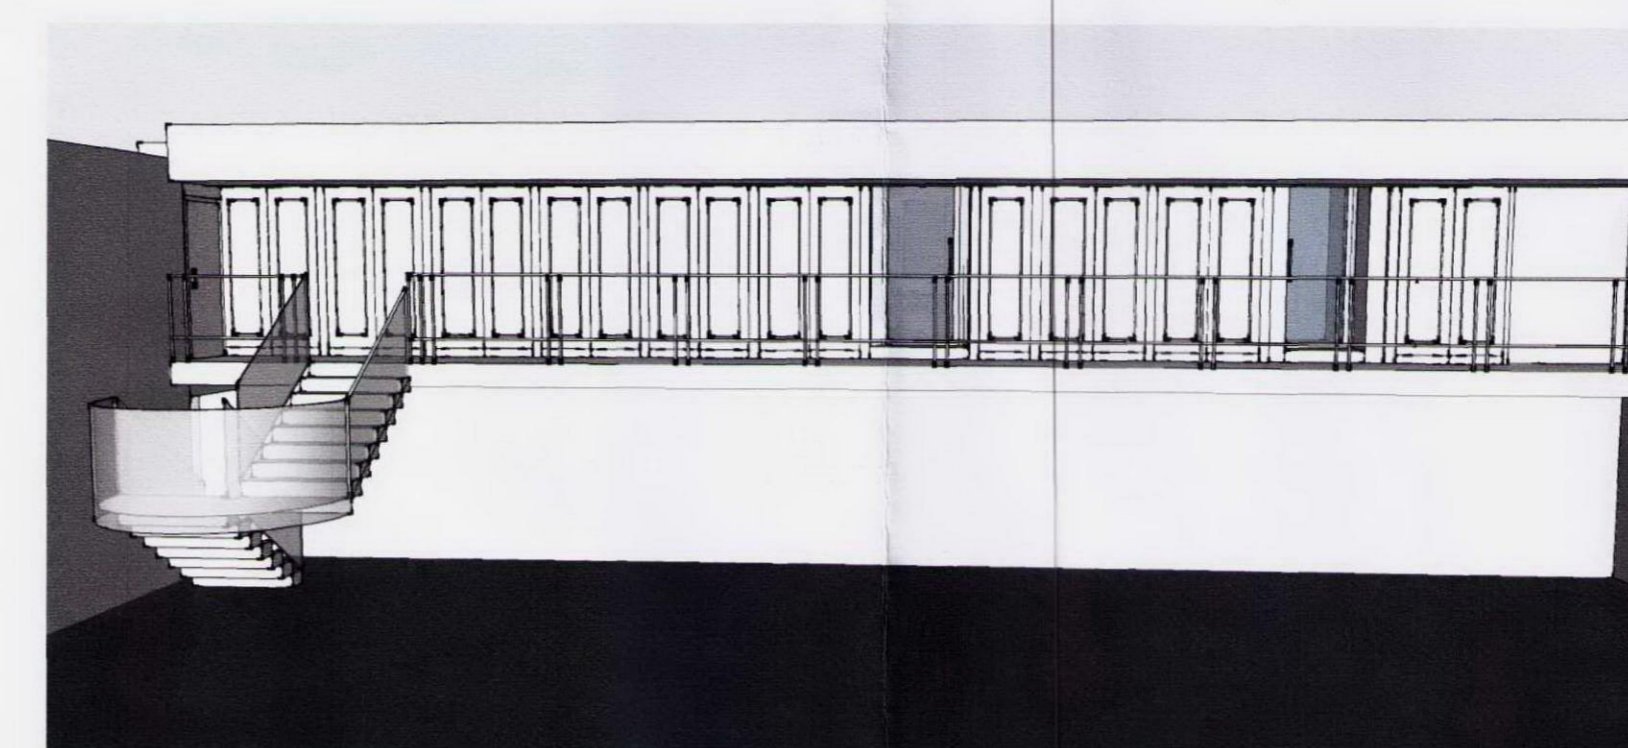

EXISTING MEZZANINE & CORRIDOR PANELLED WALL

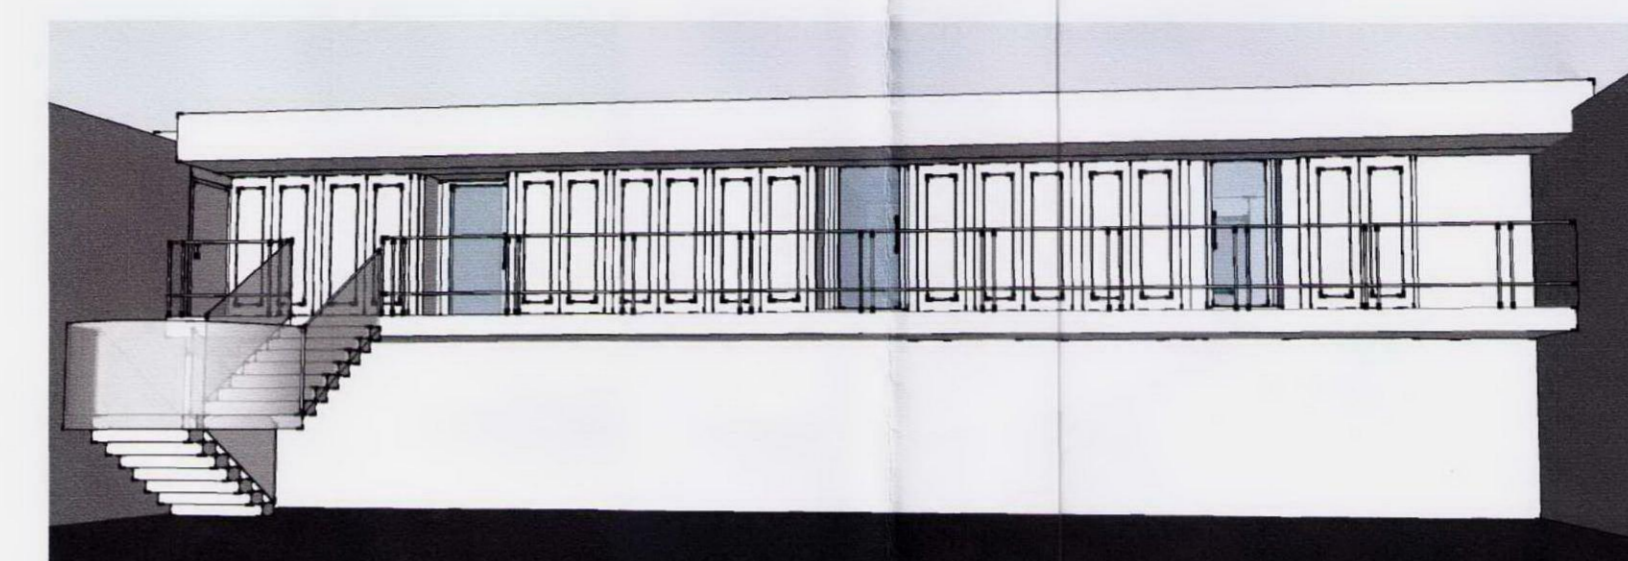

PROPOSED MEZZANINE & CORRIDOR PANELLED WALL

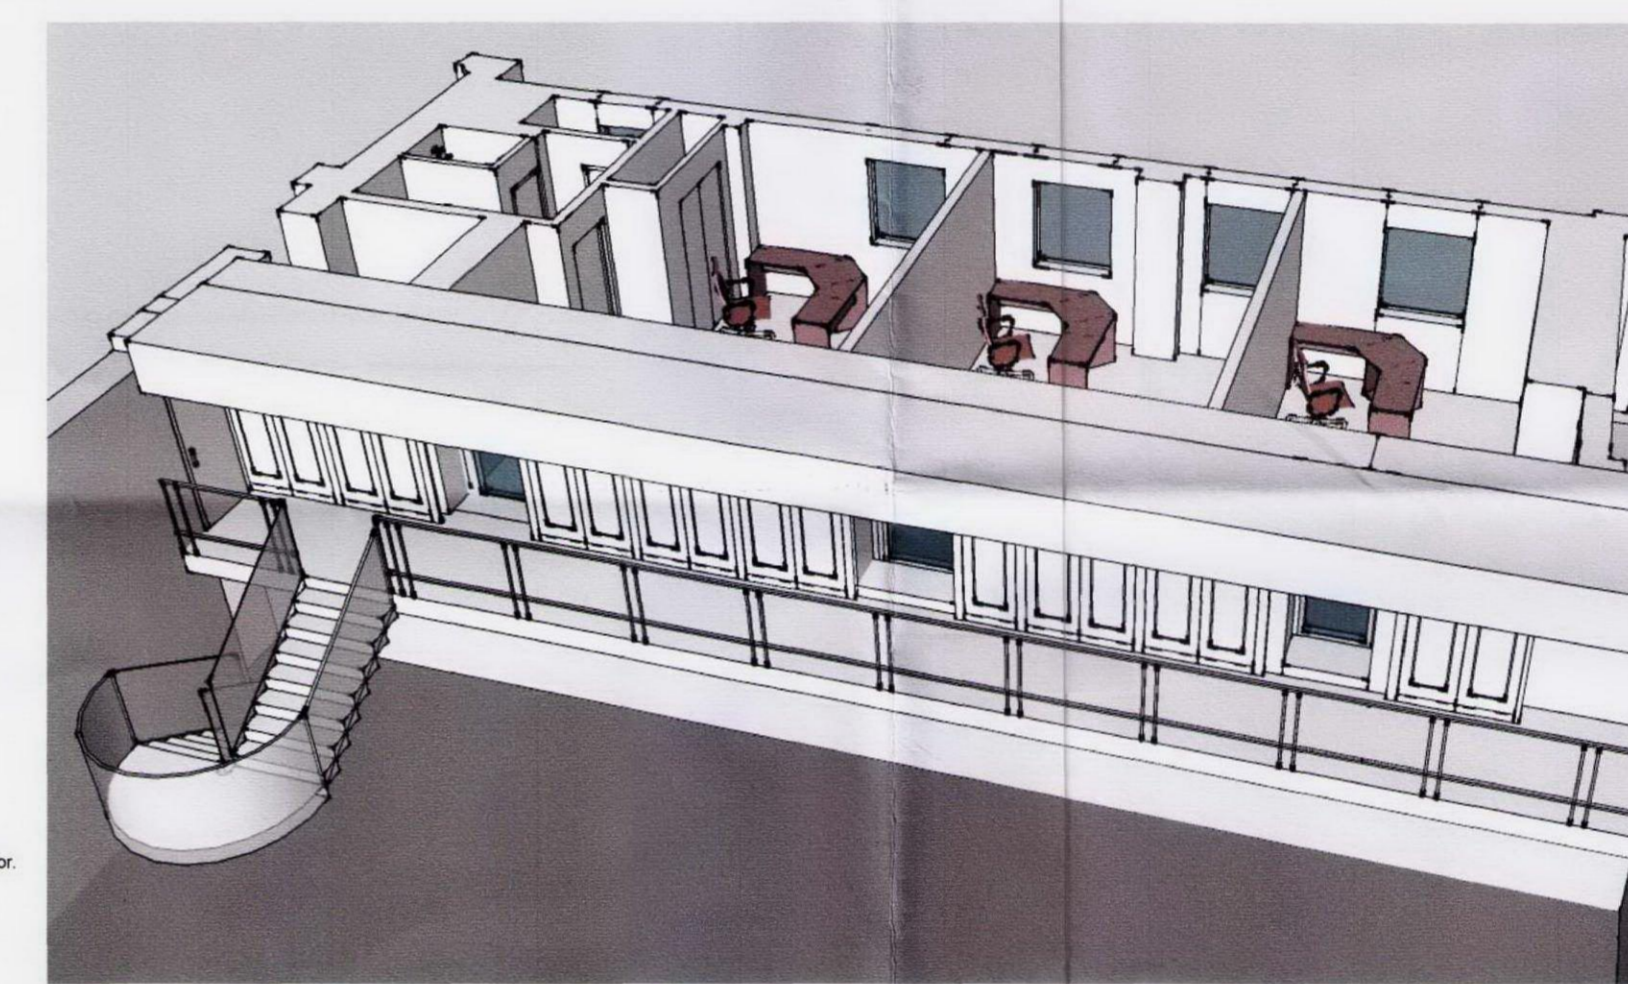

PROPOSED MEZZANINE & NEW OFFICES SUBDIVISION



LISTED BUILDING CONSENT

Dates Rev Comments

FDArchitecture  
+ 4 4 2 0 7 6 3 7 3 5 4 1


CLIENT  
TRAGUS HOLDINGS

PROJECT  
163 EVERS HOLT STREET  
LONDON  
NW1

DRAWING TITLE  
EXISTING & PROPOSED  
FIRST FLOOR MEZZANINE LEVEL

SCALE: AS SHOWN @ A1  
DATE: 26.05.10 DRAWN BY: GL

179-LBC-101

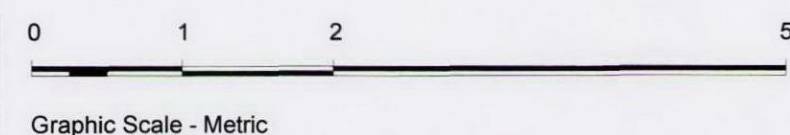

Graphic Scale - Metric