

Copyright of this drawing is owned by FDArchitecture - do not reproduce, distribute without written consent.
 The general contractor and/or all sub-contractors working from these plans and specifications are not to scale such information but to contact the architect or his representative regarding measurements. If such measurements do not appear correct, add up properly or scale correctly to the indicated size.

FDArchitecture
 38 Exmouth House
 Pine Street
 London
 EC1R 0JH




EXECUTIVE OFFICE 1

CEO OFFICE

ENSUITE SHOWER ROOM

EXISTING SECTION AA - MEZZANINE LEVEL OFFICES
 SCALE 1:20 @ A1

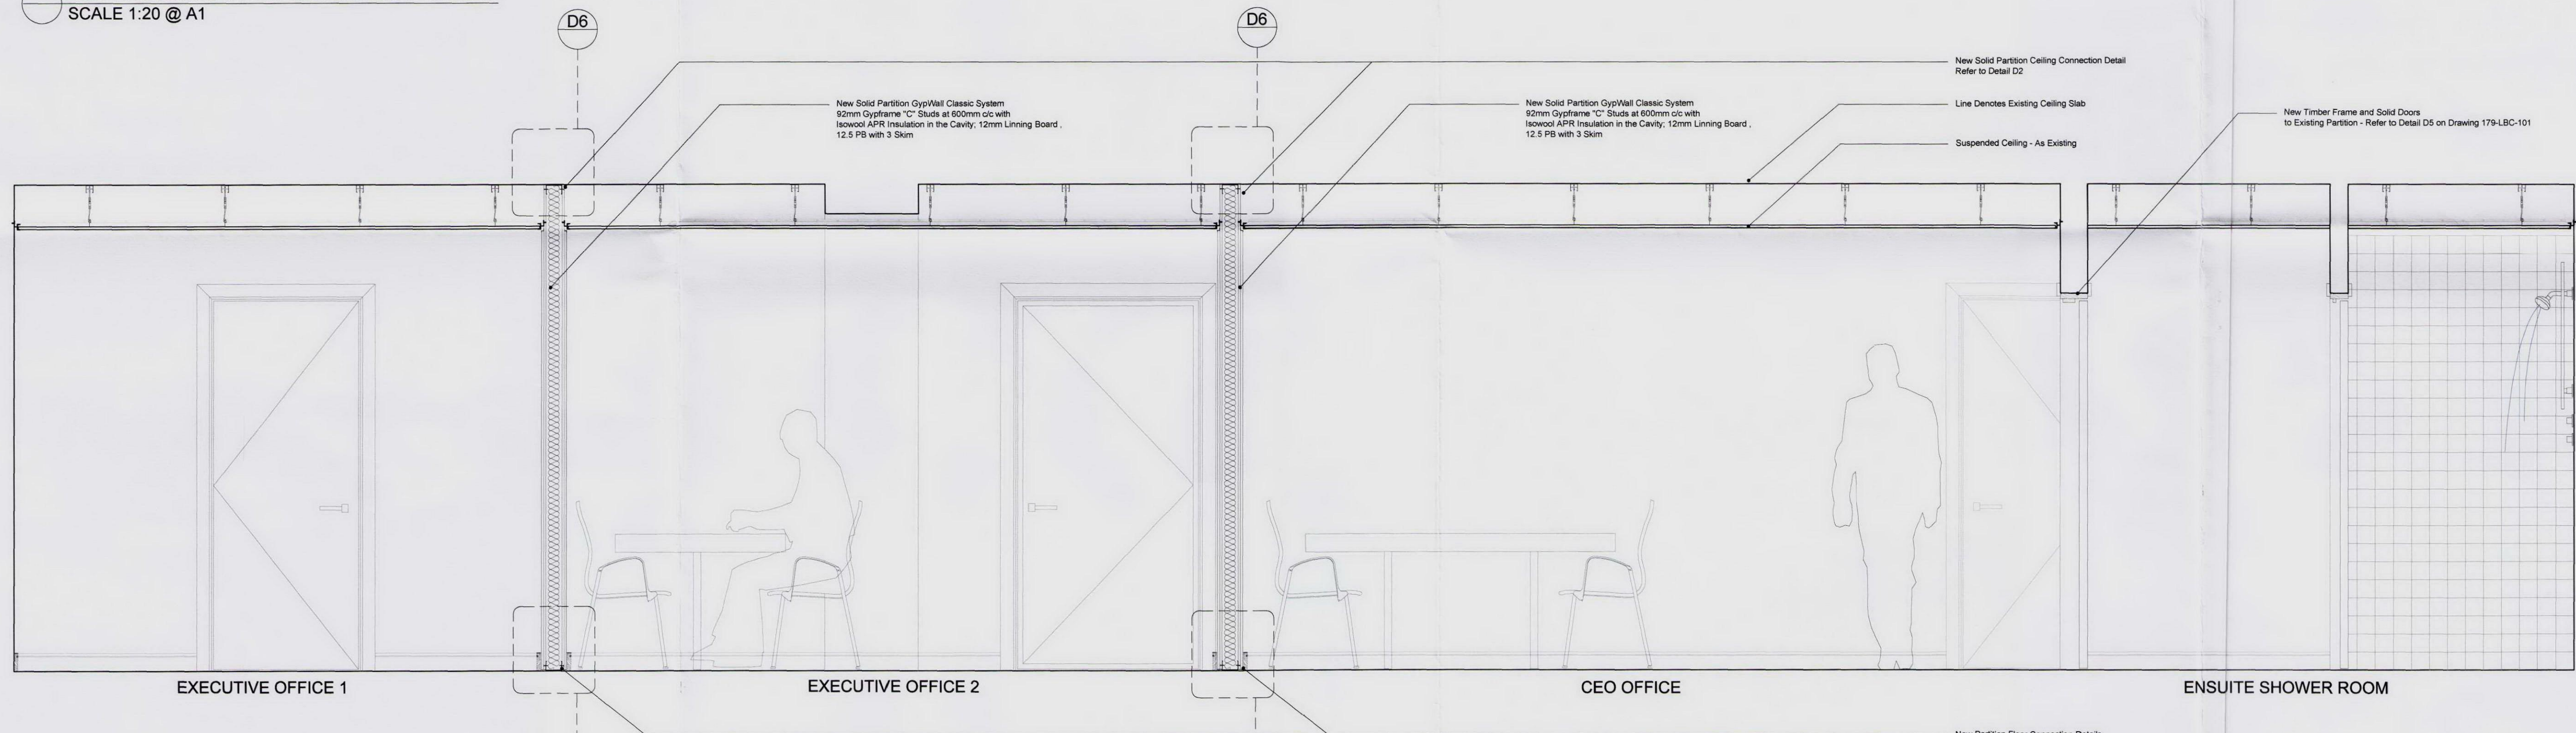


EXECUTIVE OFFICE 1

EXECUTIVE OFFICE 2

CEO OFFICE

ENSUITE SHOWER ROOM

PROPOSED SECTION AA- MEZZANINE LEVEL EXECUTIVE OFFICES
 SCALE 1:20 @ A1

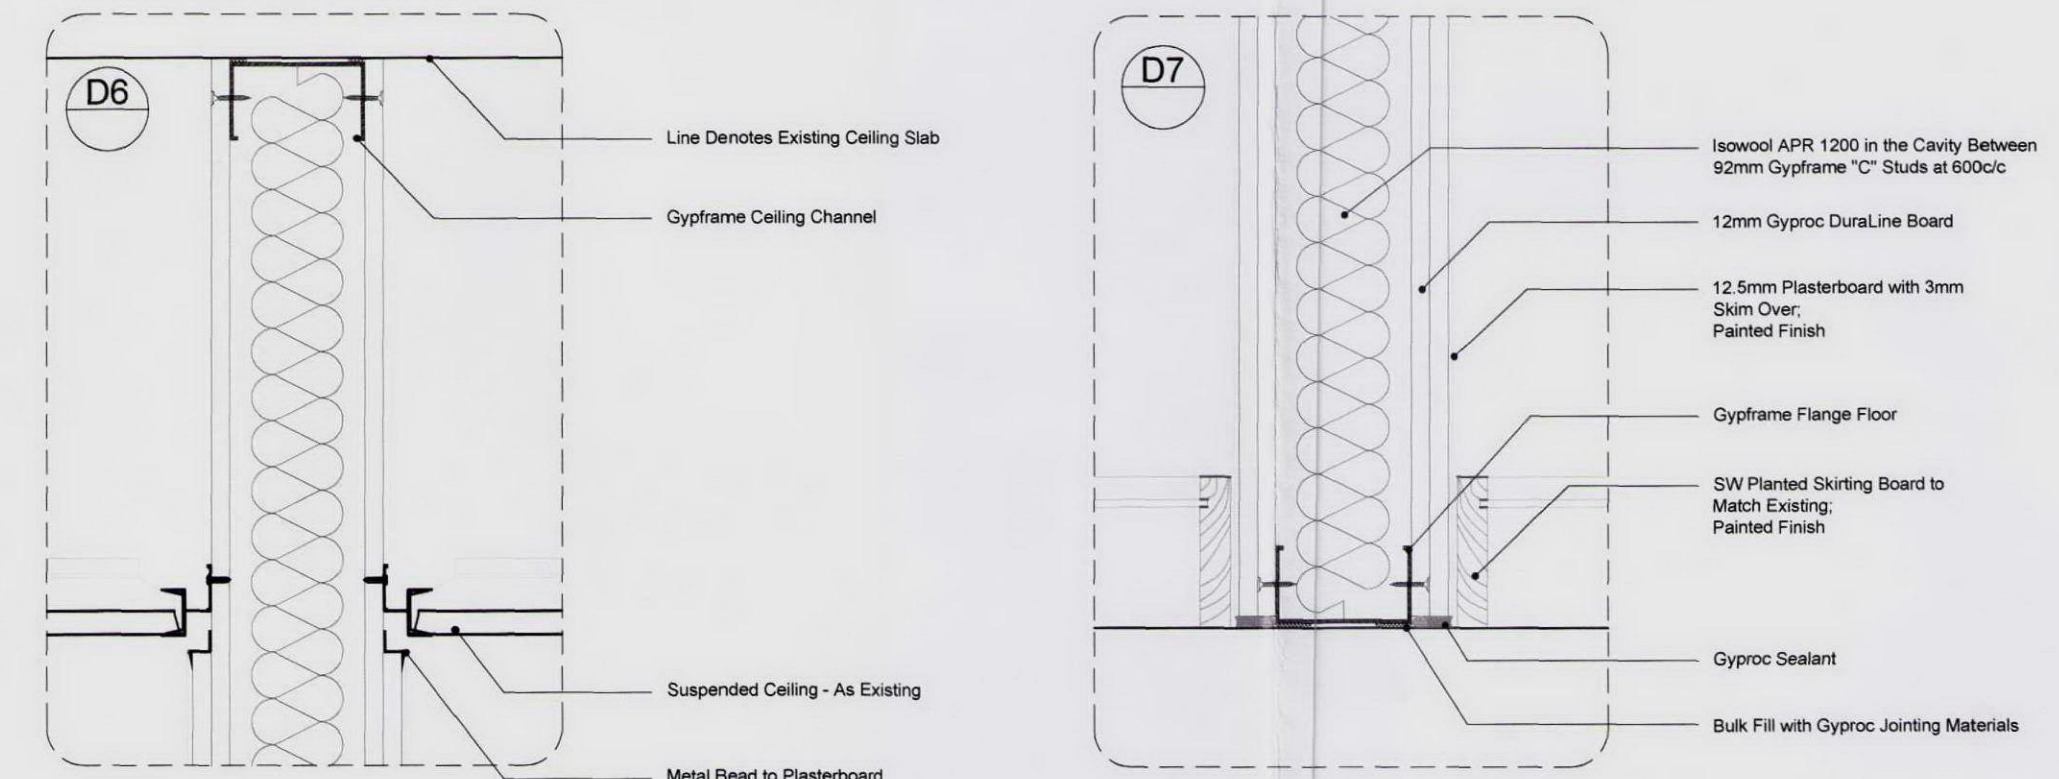

RECEIVED
 28 JUN 2010

LISTED BUILDING CONSENT

Dates	Rev	Comments

FDArchitecture
 4 4 2 0 7 8 3 7 3 5 4 1

CLIENT
 TRAGUS HOLDINGS

PROJECT
 163 EVERS HOLT STREET
 LONDON
 NW1

DRAWING TITLE
 EXISTING & PROPOSED
 SECTION AA
 MEZZANINE LEVEL EXECUTIVE OFFICES

SCALE: AS SHOWN @ A1
 DATE: 26.05.10 DRAWN BY: GL

179-LBC-103