

Revisions					
P8	Planning submission	MK	LK	LB Camden	11.05.2015
P8	Planning submission	MK	LK	LB Camden	19.02.2015
Rev.	Description	Drawn	Check	Issued to	Date Issued

**Notes**

© Carmody Groarke Ltd.

Do not scale from drawings.


Errors to be reported immediately to the Architect.

To be read in conjunction with all relevant Architects', Services and Structural Engineers' drawings.

All existing site, tree and building information has been compiled from different sources.


All dimensions to be checked on site.

Red line site boundary

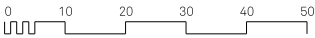

**CARMODY  
GROARKE**

62-70 Shorts Gardens  
London, WC2H 9AH  
T + 44 (0) 20 7836 2333  
www.carmodygroarke.com

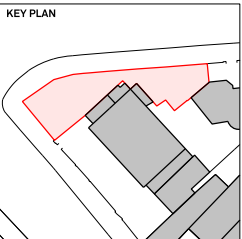

<b>Project</b>	Haverstock Hill	<b>Project No.</b>	<b>126</b>
<b>Client</b>	E Sharon Group (Management) Ltd.		
<b>Date</b>	May 2015	<b>Drawn</b>	MK
<b>Scale / Format</b>	1:1250@A3	<b>Checked</b>	LK
<b>CAD Reference</b>	P:\Projects\XXCAD\sheets	<b>Approved</b>	KC
<b>Drawing Name</b>	Proposed site plan	<b>Drawing No.</b>	126_P_10_01





Revisions					
P9	Planning submission	SS	LK	LB Camden	11.05.2015
P8	Planning submission	MK	LK	LB Camden	19.02.2015
Rev.	Description	Drawn	Check	Issued to	Date Issued

**Notes**

© Carmody Groarke Ltd.


Do not scale from drawings.

Errors to be reported immediately to the Architect.

To be read in conjunction with all relevant Architects', Services and Structural Engineers' drawings.


All existing site, tree and building information has been compiled from different sources.

All dimensions to be checked on site.

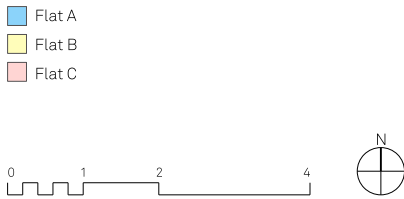


**CARMODY  
GROARKE**

62-70 Shorts Gardens  
London, WC2H 9AH  
T + 44 (0) 20 7836 2333  
www.carmodygroarke.com

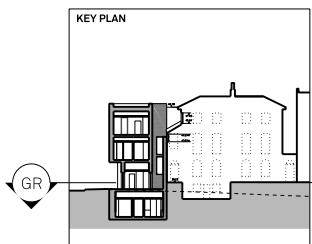

<b>Project</b>	Haverstock Hill	<b>Project No.</b>	<b>126</b>
<b>Client</b>	E Sharon Group (Management) Ltd.		
<b>Date</b>	May 2015	<b>Drawn</b>	SS
<b>Scale / Format</b>	1:100@A3	<b>Checked</b>	LK
<b>CAD Reference</b>	P/Projects/XXCAD/sheets	<b>Approved</b>	KC
<b>Drawing Name</b>	Proposed ground floor	<b>Drawing No.</b>	126_P_22_01

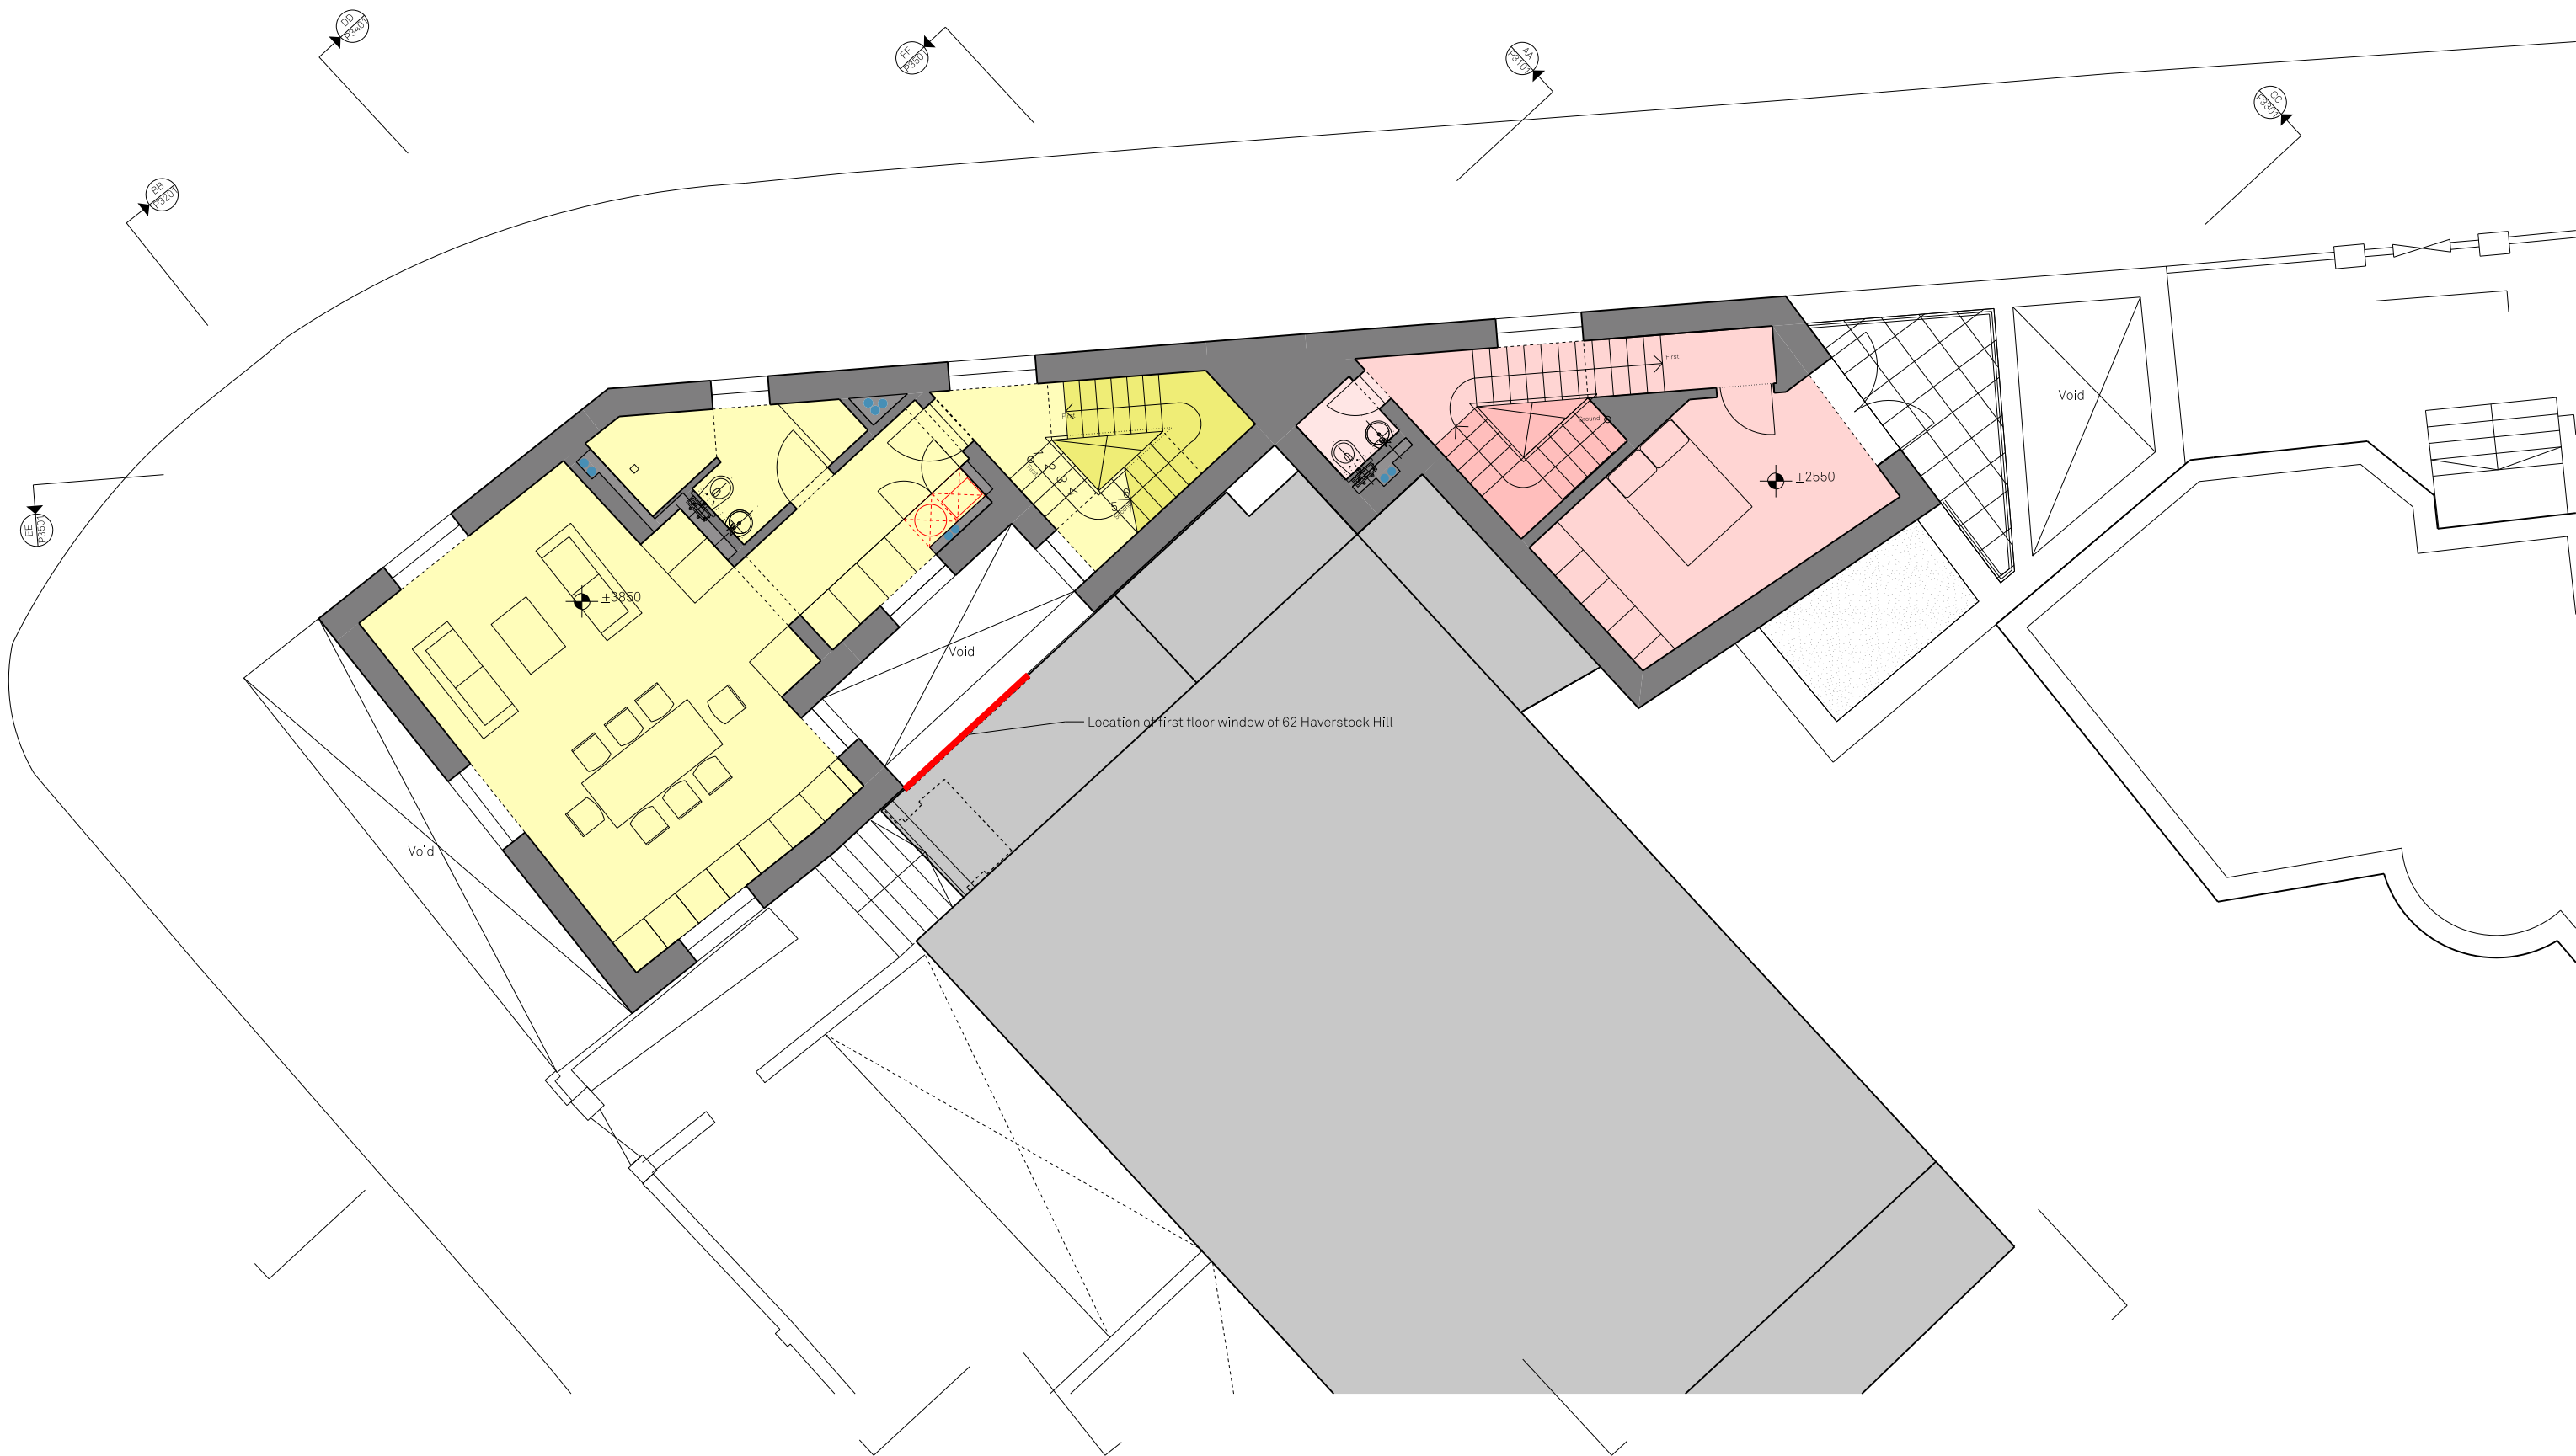

Revisions					
P9	Planning submission	SS	LK	LB Camden	11.05.2015
P8	Planning submission	MK	LK	LB Camden	19.02.2015
Rev.	Description	Drawn	Check	Issued to	Date Issued

**Notes**

© Carmody Groarke Ltd.


Do not scale from drawings.

Errors to be reported immediately to the Architect.

To be read in conjunction with all relevant Architects', Services and Structural Engineers' drawings.


All existing site, tree and building information has been compiled from different sources.

All dimensions to be checked on site.

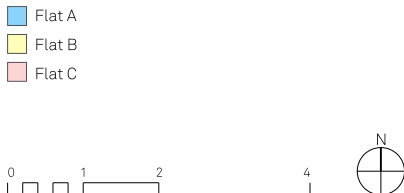

**CARMODY  
GROARKE**


62-70 Shorts Gardens  
London, WC2H 9AH  
T + 44 (0) 20 7836 2333  
www.carmodygroarke.com

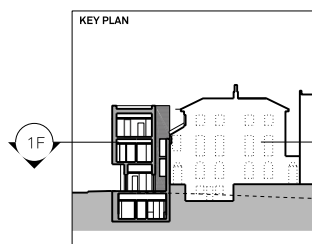

<b>Project</b>	Haverstock Hill	<b>Project No.</b>	<b>126</b>
<b>Client</b>	E Sharon Group (Management) Ltd.		
<b>Date</b>	May 2015	<b>Drawn</b>	SS
<b>Scale / Format</b>	1:100@A3	<b>Checked</b>	LK
<b>CAD Reference</b>	P/Projects/XXCAD/sheets	<b>Approved</b>	KC
<b>Drawing Name</b>	Proposed first floor	<b>Drawing No.</b>	126_P_23_01





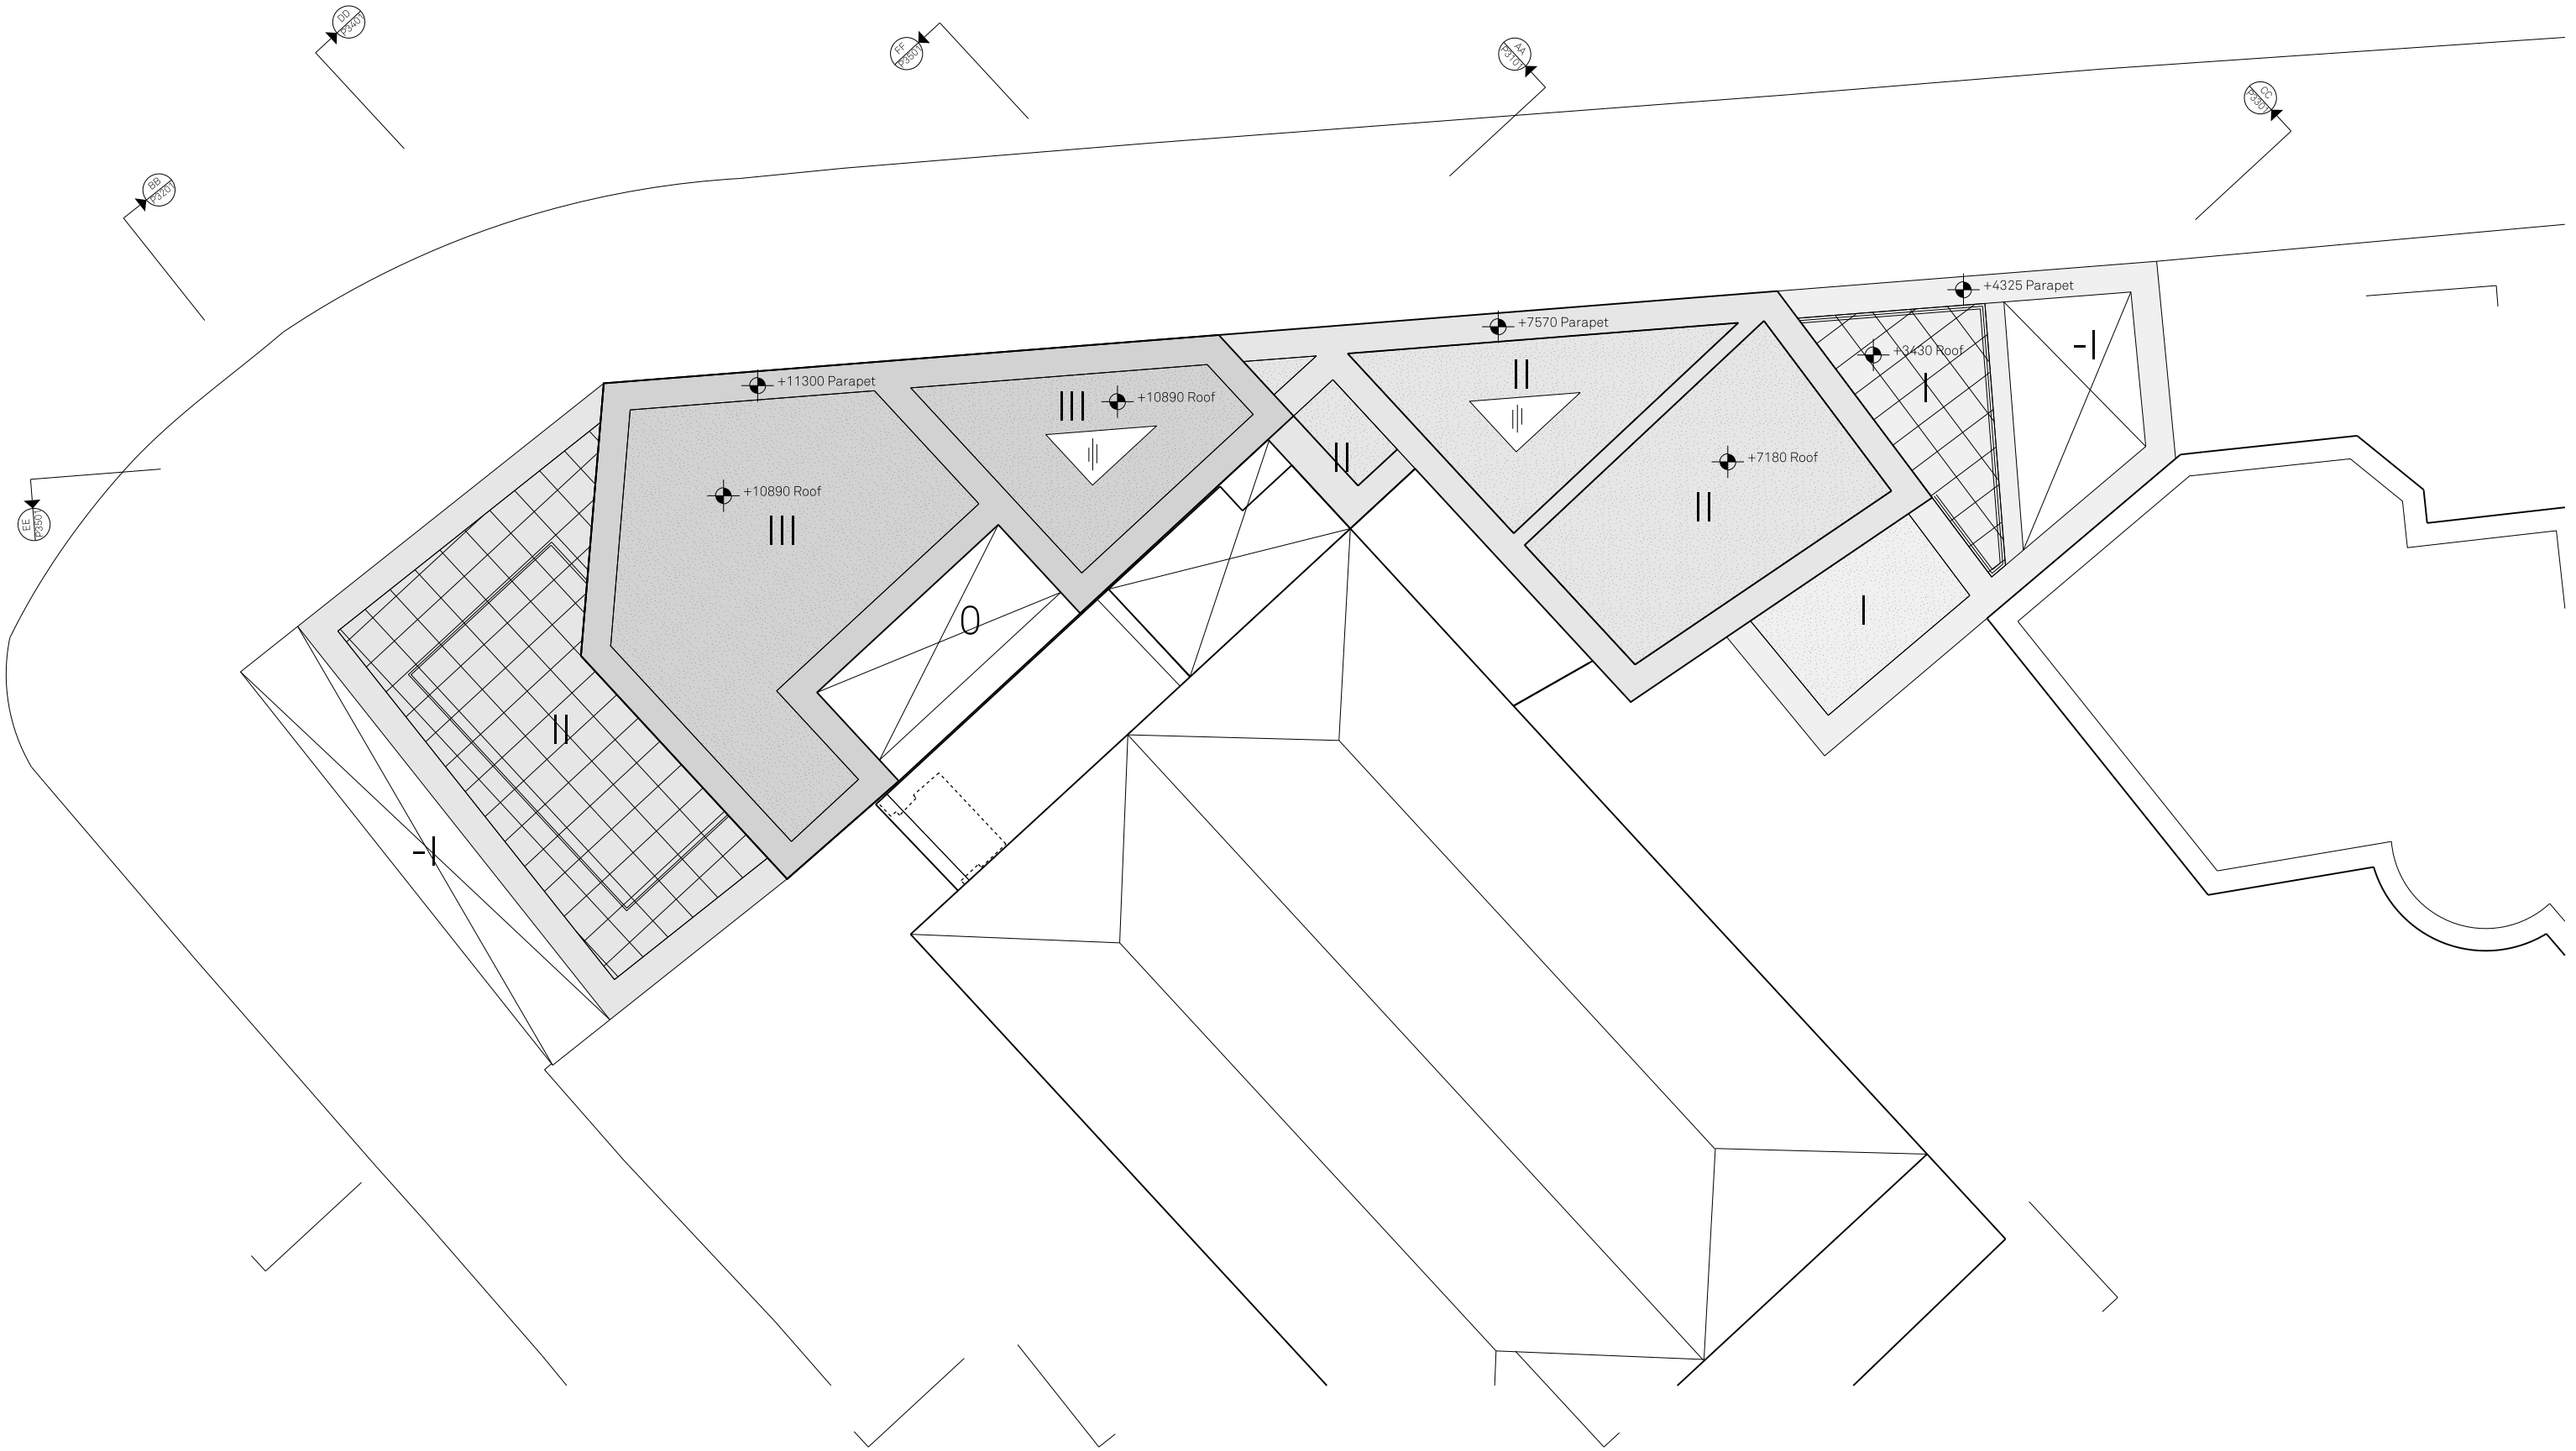

Revisions					
P9	Planning submission	SS	LK	LB Camden	11.05.2015
P8	Planning submission	MK	LK	LB Camden	19.02.2015
Rev.	Description	Drawn	Check	Issued to	Date Issued

**Notes**

© Carmody Groarke Ltd.


Do not scale from drawings.

Errors to be reported immediately to the Architect.

To be read in conjunction with all relevant Architects', Services and Structural Engineers' drawings.


All existing site, tree and building information has been compiled from different sources.

All dimensions to be checked on site.

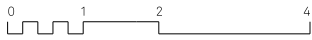


**CARMODY  
GROARKE**

62-70 Shorts Gardens  
London, WC2H 9AH  
T + 44 (0) 20 7836 2333  
www.carmodygroarke.com

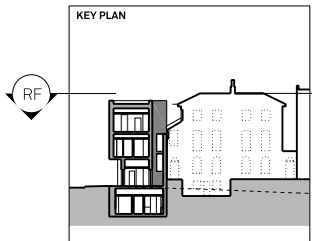

<b>Project</b>	Haverstock Hill	<b>Project No.</b>	<b>126</b>
<b>Client</b>	E Sharon Group (Management) Ltd.		
<b>Date</b>	May 2015	<b>Drawn</b>	SS
<b>Scale / Format</b>	1:100@A3	<b>Checked</b>	LK
<b>CAD Reference</b>	P/Projects/XXCAD/sheets	<b>Approved</b>	KC
<b>Drawing Name</b>	Proposed roof plan	<b>Drawing No.</b>	126_P_25_01

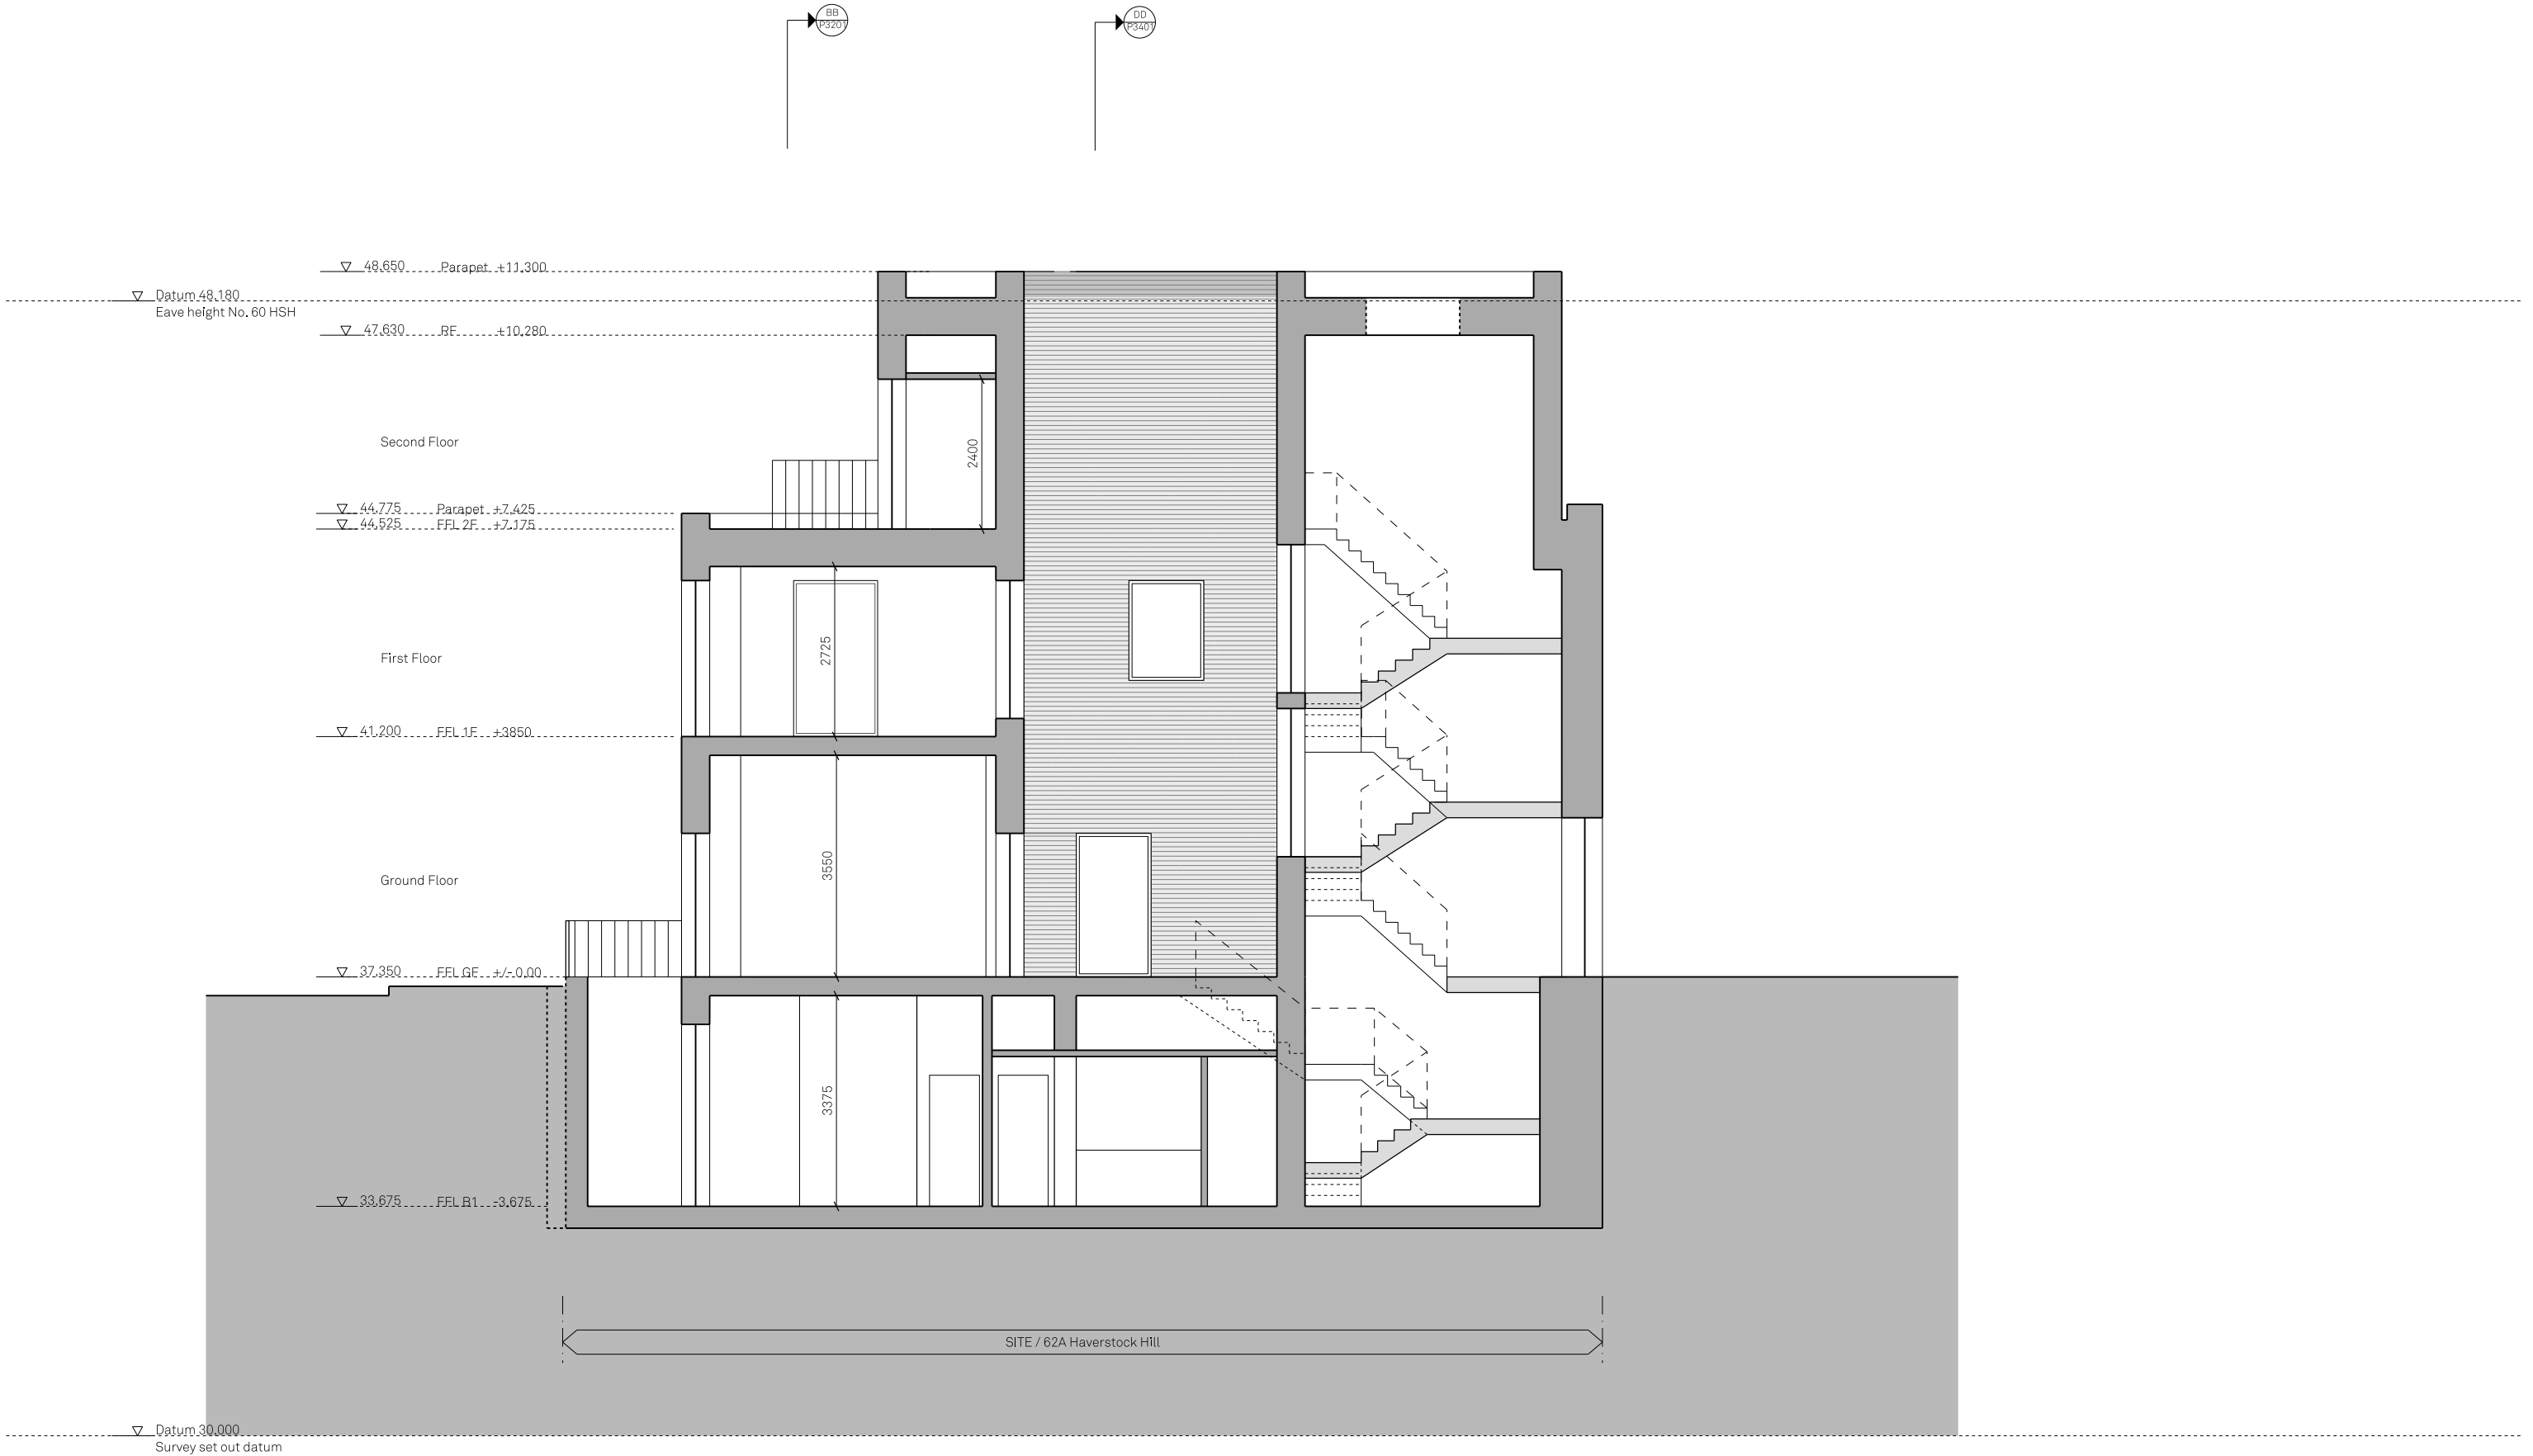

Revisions					
P9	Planning submission	SS	LK	LB Camden	11.05.2015
P8	Planning submission	MK	LK	LB Camden	19.02.2015
Rev.	Description	Drawn	Check	Issued to	Date Issued

**Notes**

© Carmody Groarke Ltd.

Do not scale from drawings.

Errors to be reported immediately to the Architect.

To be read in conjunction with all relevant Architects', Services and Structural Engineers' drawings.


All existing site, tree and building information has been compiled from different sources.

All dimensions to be checked on site.



**CARMODY  
GROARKE**

62-70 Shorts Gardens  
London, WC2H 9AH  
T + 44 (0) 20 7836 2333  
www.carmodygroarke.com

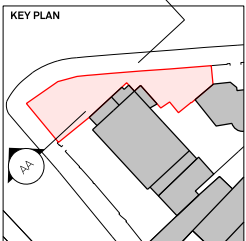

Project		Haverstock Hill		Project No.	
				126	
Client		E Sharon Group (Management) Ltd.			
Date	May 2015	Drawn	SS	Issue	
Scale / Format	1:100@A3	Checked	LK	P9	
CAD Reference	P:\Projects\XXCAD\sheets	Approved	KC		
Drawing Name	Proposed section AA	Drawing No.	126_P_31_01		



<b>Revisions</b>					
P8	Planning submission	MK	LK	LB Camden	11.05.2015
P8	Planning submission	MK	LK	LB Camden	19.02.2015
<b>Rev.</b>	<b>Description</b>	<b>Drawn</b>	<b>Check</b>	<b>Issued to</b>	<b>Date Issued</b>

## Notes

© Carmody Groarke Ltd.

Do not scale from drawings.

Errors to be reported immediately to the Architect.

To be read in conjunction with all relevant Architects',  
Services and Structural Engineers' drawings.


All existing site, tree and building information has been compiled from different sources.  
All dimensions to be checked on site.



**CARMODY  
GROARKE**


62-70 Shorts Gardens  
London, WC2H 9AH

T + 44 (0) 20 7836 2333  
www.carmodygroarke.com

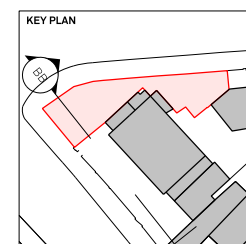

Project	Haverstock Hill		Project No.
			126
Client	E Sharon Group (Management) Ltd.		
Date	May 2015	Drawn	MK
Scale / Format	1:100@A3	Checked	LK
CAD Reference	P/Projects/XXCAD/sheets	Approved	KC
Drawing Name	Proposed section BB	Drawing No.	126_P_32-01



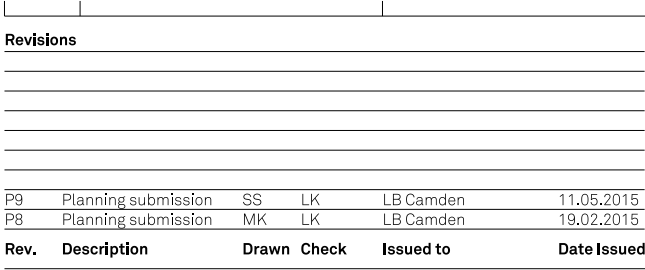

0 1 2 3 4 5

**KEY PLAN**

The key plan shows the site location within a larger context. A red-shaded area indicates the site's boundary. A north arrow is present, pointing towards the top-left. A scale bar is located at the bottom left, indicating a distance of 100 meters.

Project	Haverstock Hill	Project No.	
		126	
Client	E Sharon Group (Management) Ltd.		
Date	May 2015	Drawn	SS
Scale / Format	1:100@A3	Checked	LK
CAD Reference	P/Projects/XXCAD/sheets	Approved	KC
Drawing Name	Proposed section CC	Drawing No.	126_P_33-01



<b>Revisions</b>					
P9	Planning submission	SS	LK	LB Camden	11.05.2015
P8	Planning submission	MK	LK	LB Camden	19.02.2015
<b>Rev.</b>	<b>Description</b>	<b>Drawn</b>	<b>Check</b>	<b>Issued to</b>	<b>Date Issued</b>

## Notes

© Carmody Groarke Ltd.

Do not scale from drawings.

Errors to be reported immediately to the Architect.

To be read in conjunction with all relevant Architects',  
Services and Structural Engineers' drawings.


All existing site, tree and building information has been compiled  
from different sources.

All dimensions to be checked on site.




**CARMODY  
GROARKE**

62-70 Shorts Gardens  
London, WC2H 9AH  
T + 44 (0) 20 7836 2333  
[www.carmodygroarke.com](http://www.carmodygroarke.com)

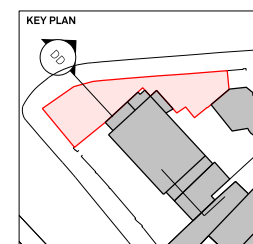

Project	Haverstock Hill	Project No.	
		126	
Client	E Sharon Group (Management) Ltd.		
Date	May 2015	Drawn	SS
Scale / Format	1:100@A3	Checked	LK
CAD Reference	P/Projects/XXCAD/sheets	Approved	KC
Drawing Name	Proposed section DD	Drawing No.	126_P_34_01

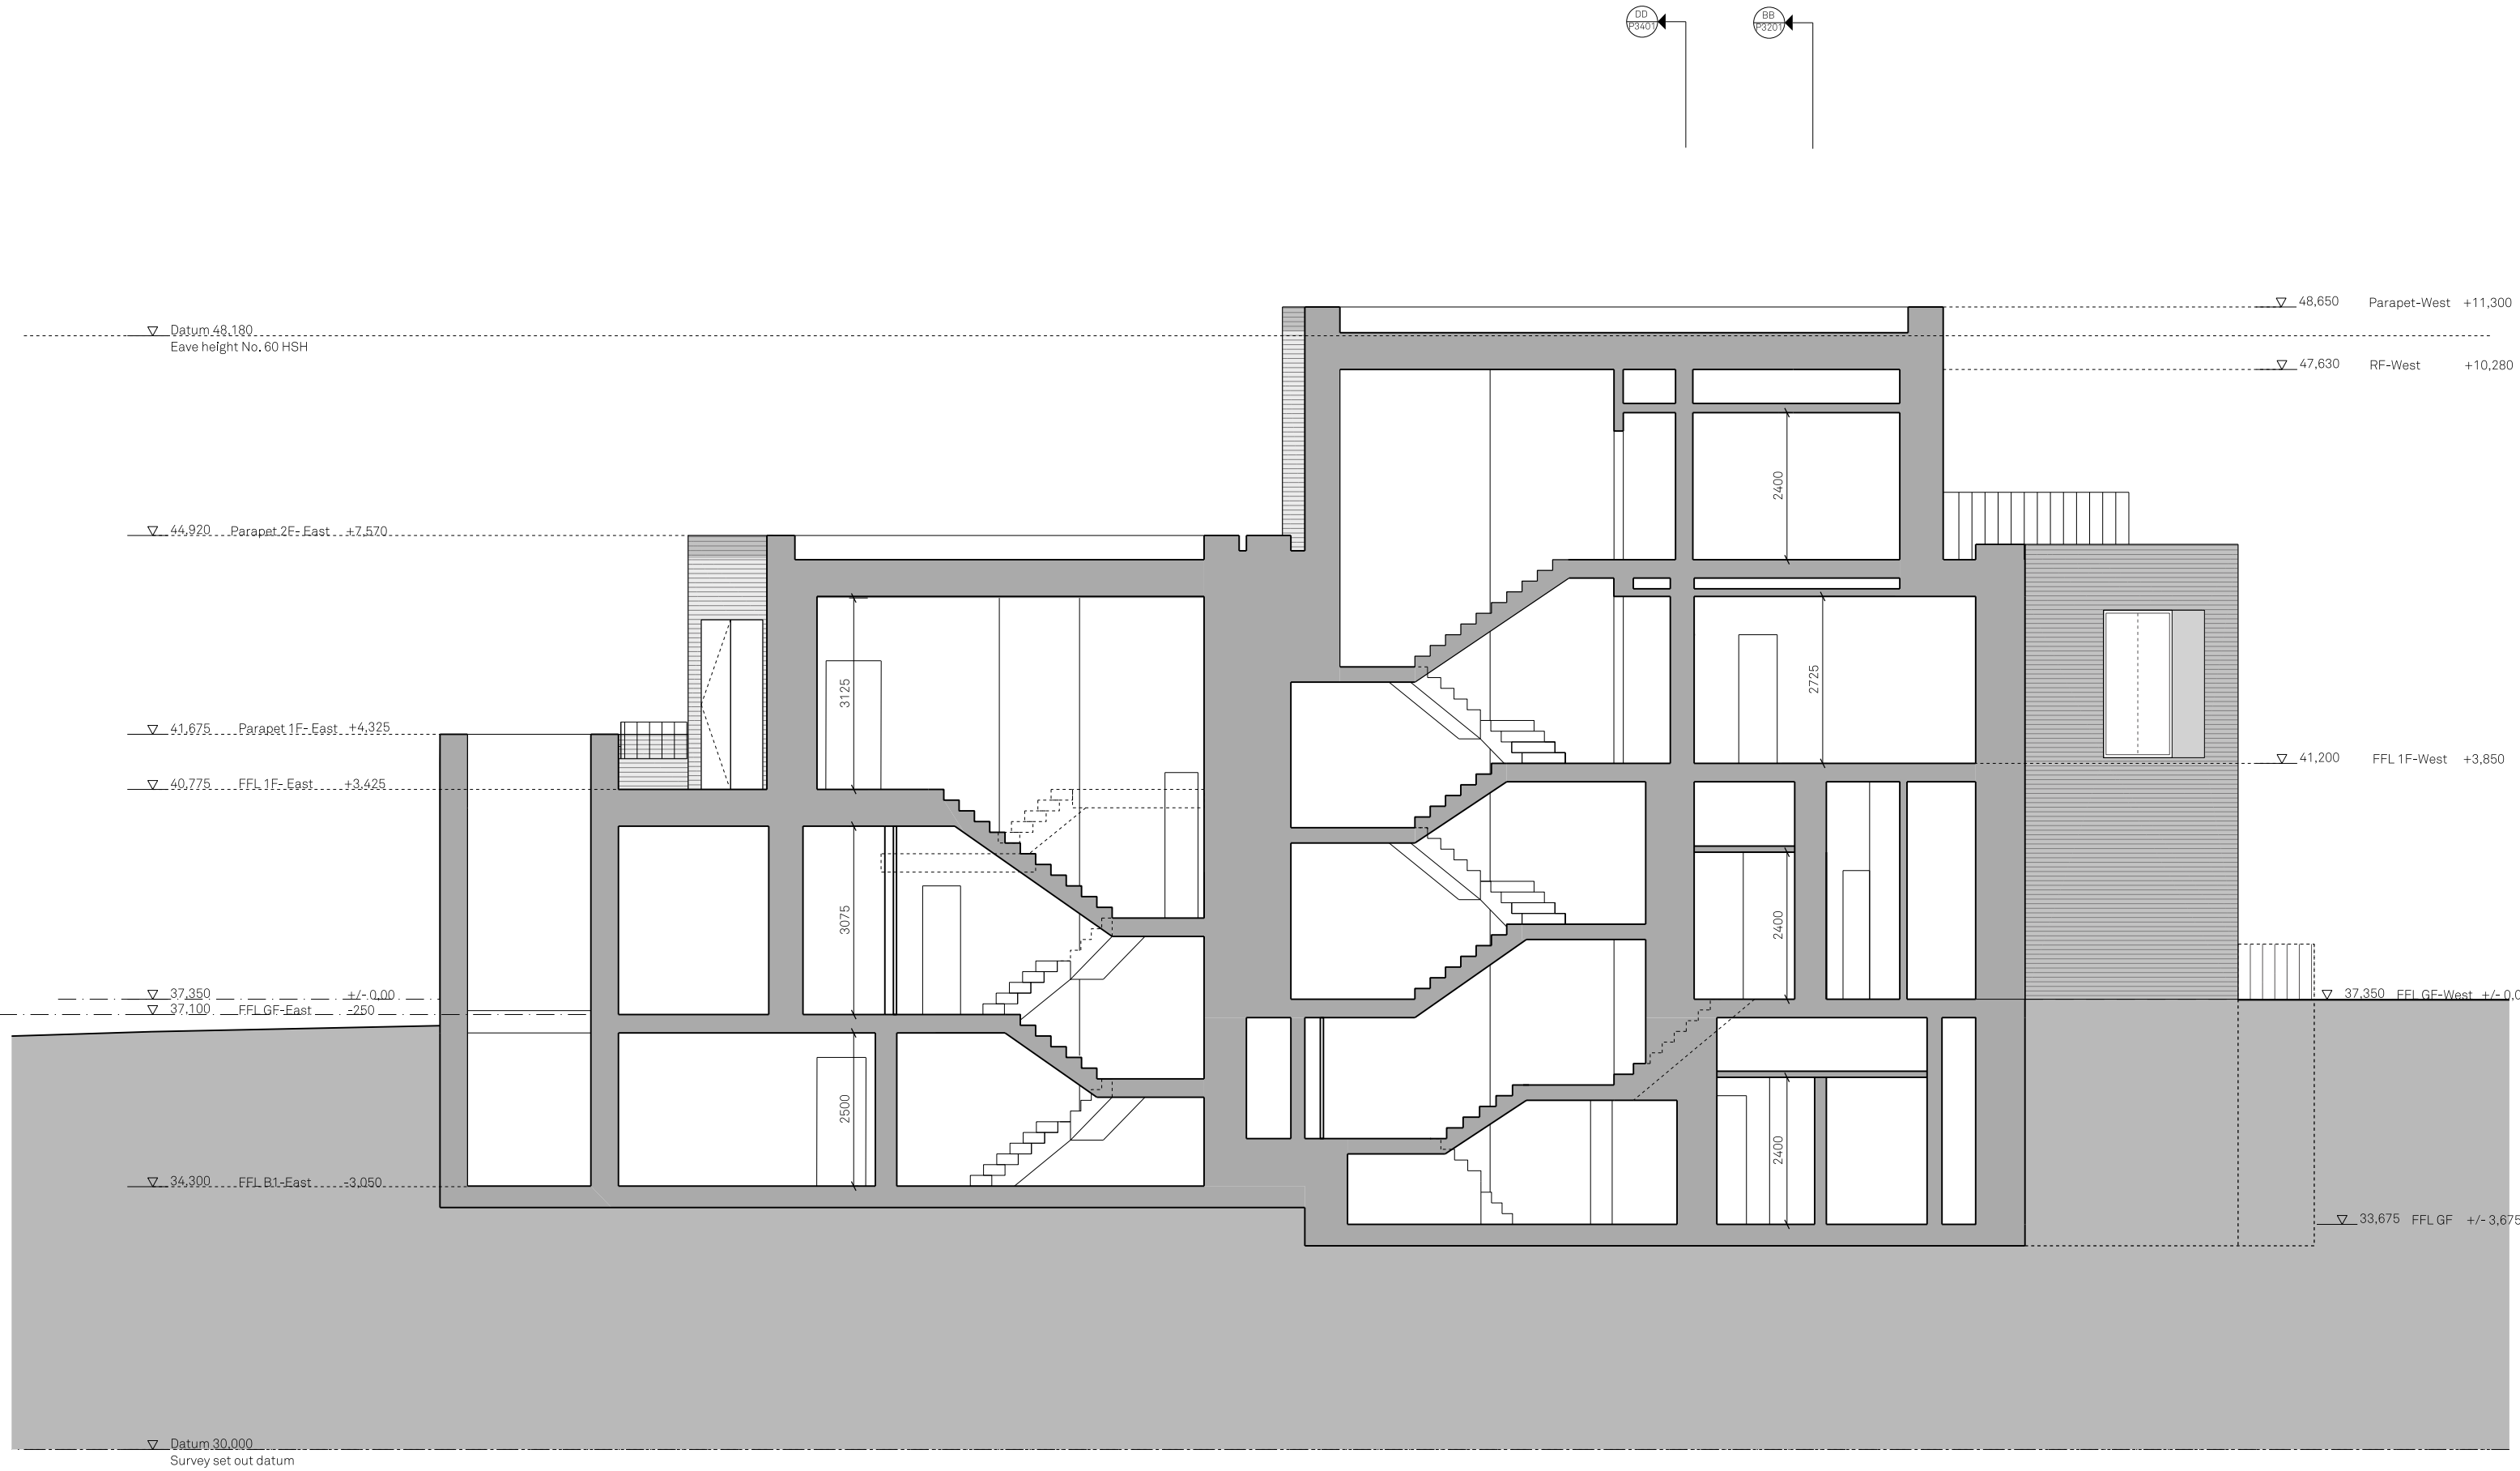

Revisions					
P8	Planning submission	MK	LK	LB Camden	11.05.2015
P8	Planning submission	MK	LK	LB Camden	19.02.2015
Rev.	Description	Drawn	Check	Issued to	Date Issued

**Notes**

© Carmody Groarke Ltd.

Do not scale from drawings.

Errors to be reported immediately to the Architect.

To be read in conjunction with all relevant Architects', Services and Structural Engineers' drawings.


All existing site, tree and building information has been compiled from different sources.

All dimensions to be checked on site.



**CARMODY  
GROARKE**

62-70 Shorts Gardens  
London, WC2H 9AH  
T + 44 (0) 20 7836 2333  
www.carmodygroarke.com

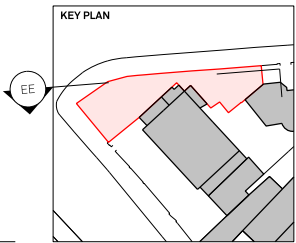

Project		Haverstock Hill		Project No.	
				126	
Client		E Sharon Group (Management) Ltd.			
Date	May 2015	Drawn	MK	Issue	
Scale / Format	1:100@A3	Checked	LK	P8	
CAD Reference	P\Projects\XXCAD\sheets	Approved	KC		
Drawing Name	Proposed Section EE	Drawing No.	126_P_35_01		



Revisions					
P8	Planning submission	MK	LK	LB Camden	11.05.2015
P8	Planning submission	MK	LK	LB Camden	19.02.2015
Rev.	Description	Drawn	Check	Issued to	Date Issued

**Notes**

© Carmody Groarke Ltd.

Do not scale from drawings.

Errors to be reported immediately to the Architect.

To be read in conjunction with all relevant Architects', Services and Structural Engineers' drawings.


All existing site, tree and building information has been compiled from different sources.

All dimensions to be checked on site.



**CARMODY  
GROARKE**

62-70 Shorts Gardens  
London, WC2H 9AH  
T + 44 (0) 20 7836 2333  
www.carmodygroarke.com

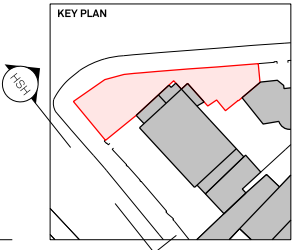

Project		Haverstock Hill		Project No.	
				126	
Client		E Sharon Group (Management) Ltd.			
Date	May 2015	Drawn	MK	Issue	
Scale / Format	1:100@A3	Checked	LK	P8	
CAD Reference	P:\Projects\XXCAD\sheets	Approved	KC		
Drawing Name	Proposed elevation HSH	Drawing No.	126_P_41_01		



Revisions					
P8	Planning submission	MK	LK	LB Camden	11.05.2015
P8	Planning submission	MK	LK	LB Camden	19.02.2015
Rev.	Description	Drawn	Check	Issued to	Date Issued

**Notes**

© Carmody Groarke Ltd.

Do not scale from drawings.

Errors to be reported immediately to the Architect.

To be read in conjunction with all relevant Architects', Services and Structural Engineers' drawings.


All existing site, tree and building information has been compiled from different sources.

All dimensions to be checked on site.



CARMODY  
GROARKE

62-70 Shorts Gardens  
London, WC2H 9AH  
T + 44 (0) 20 7836 2333  
www.carmodygroarke.com

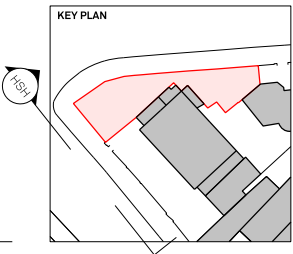

Project		Haverstock Hill		Project No.	
				126	
Client		E Sharon Group (Management) Ltd.			
Date	May 2015	Drawn	MK	Issue	
Scale / Format	1:500@A3	Checked	LK	P8	
CAD Reference	P\Projects\XXCAD\sheets	Approved	KC		
Drawing Name	Proposed elevation HSH		Drawing No.	126_P_41_21	





Revisions					
P8	Planning submission	MK	LK	LB Camden	11.05.2015
P8	Planning submission	MK	LK	LB Camden	19.02.2015
Rev.	Description	Drawn	Check	Issued to	Date Issued

**Notes**

© Carmody Groarke Ltd.

Do not scale from drawings.

Errors to be reported immediately to the Architect.

To be read in conjunction with all relevant Architects', Services and Structural Engineers' drawings.


All existing site, tree and building information has been compiled from different sources.

All dimensions to be checked on site.




**CARMODY  
GROARKE**

62-70 Shorts Gardens  
London, WC2H 9AH  
T + 44 (0) 20 7836 2333  
www.carmodygroarke.com

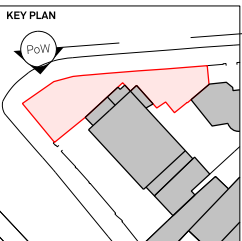

Project		Haverstock Hill		Project No.	
				126	
Client		E Sharon Group (Management) Ltd.			
Date	May 2015	Drawn	MK	Issue	
Scale / Format	1:100@A3	Checked	LK	P8	
CAD Reference	P/Projects/XXCAD/sheets	Approved	KC		
Drawing Name	Proposed elevation PoW	Drawing No.	126_P_42_01		

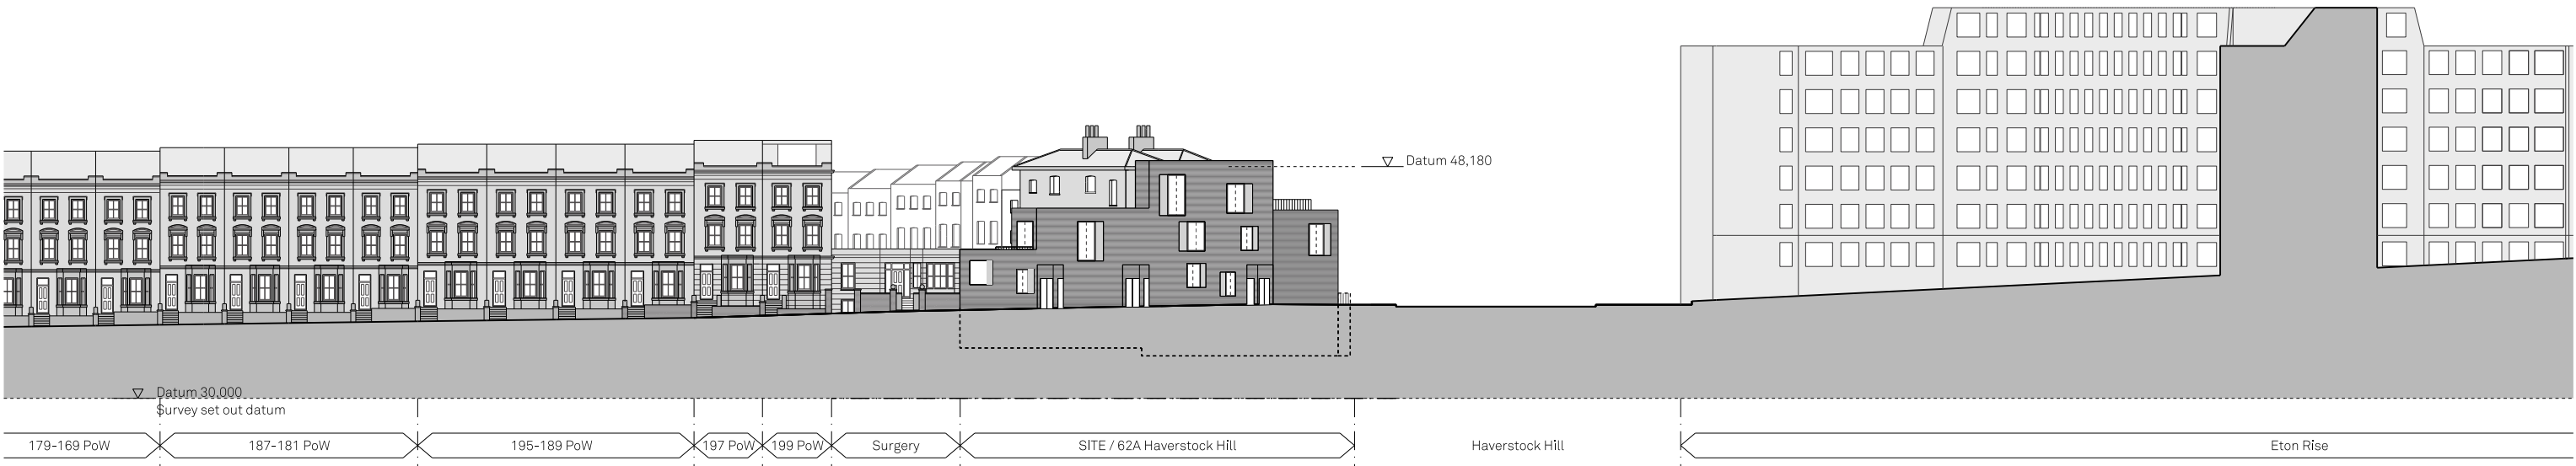

Revisions					
P8	Planning submission	MK	LK	LB Camden	11.05.2015
P8	Planning submission	MK	LK	LB Camden	19.02.2015
Rev.	Description	Drawn	Check	Issued to	Date Issued

**Notes**

© Carmody Groarke Ltd.

Do not scale from drawings.

Errors to be reported immediately to the Architect.

To be read in conjunction with all relevant Architects', Services and Structural Engineers' drawings.


All existing site, tree and building information has been compiled from different sources.

All dimensions to be checked on site.




**CARMODY  
GROARKE**

62-70 Shorts Gardens  
London, WC2H 9AH  
T + 44 (0) 20 7836 2333  
www.carmodygroarke.com

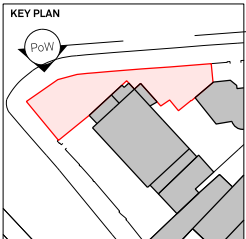

<b>Project</b>	Haverstock Hill	<b>Project No.</b>	<b>126</b>
<b>Client</b>	E Sharon Group (Management) Ltd.		
<b>Date</b>	May 2015	<b>Drawn</b>	MK
<b>Scale / Format</b>	1:500@A3	<b>Checked</b>	LK
<b>CAD Reference</b>	P:\Projects\XXCAD\sheets	<b>Approved</b>	KC
<b>Drawing Name</b>	Proposed elevation PoW	<b>Drawing No.</b>	126_P_42_21

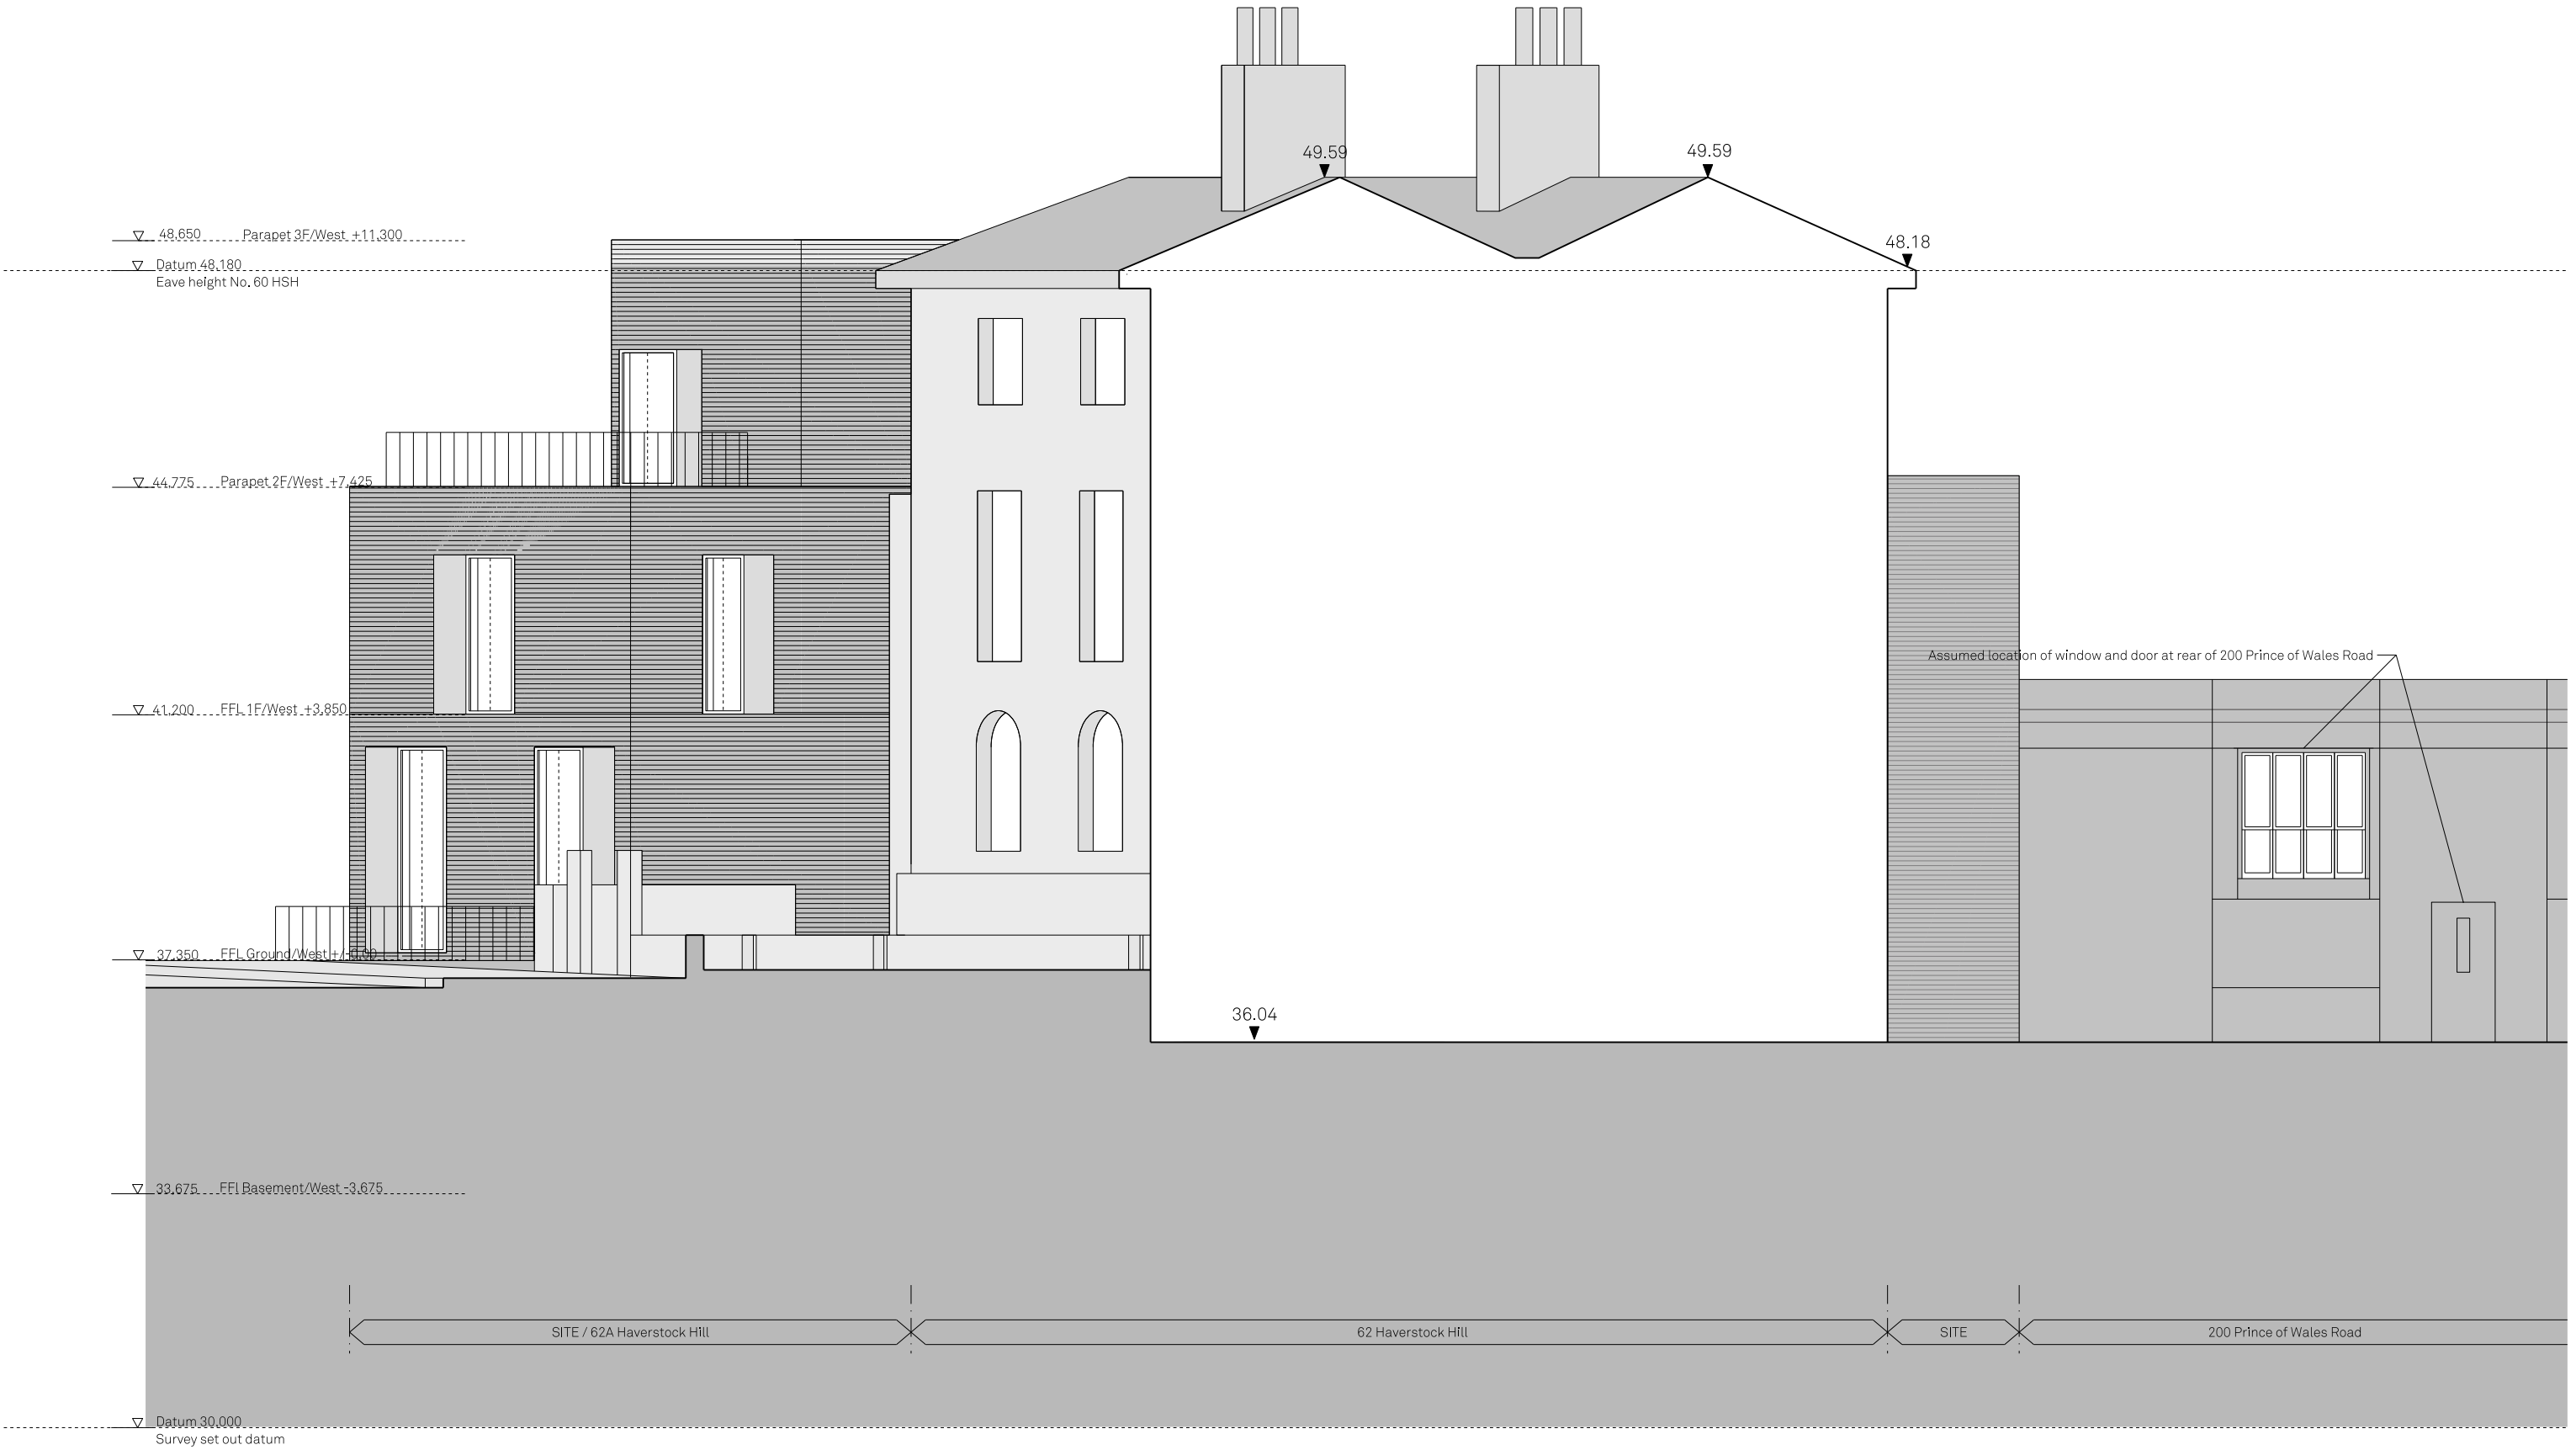

Revisions					
P1	Planning submission	SS	LK	LB Camden	11.05.2015
Rev.	Description	Drawn	Check	Issued to	Date Issued

**Notes**

© Carmody Groarke Ltd.

Do not scale from drawings.

Errors to be reported immediately to the Architect.

To be read in conjunction with all relevant Architects', Services and Structural Engineers' drawings.


All existing site, tree and building information has been compiled from different sources.

All dimensions to be checked on site.




**CARMODY  
GROARKE**

62-70 Shorts Gardens  
London, WC2H 9AH  
T + 44 (0) 20 7836 2333  
www.carmodygroarke.com

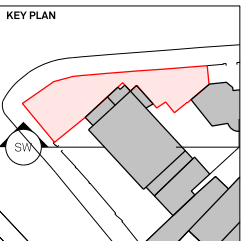

<b>Project</b>	Haverstock Hill	<b>Project No.</b>	<b>126</b>
<b>Client</b>	E Sharon Group (Management) Ltd.		
<b>Date</b>	May 2015	<b>Drawn</b>	SS
<b>Scale / Format</b>	1:100@A3	<b>Checked</b>	LK
<b>CAD Reference</b>	P:\Projects\XXCAD\sheets	<b>Approved</b>	KC
<b>Drawing Name</b>	Proposed elevation SW	<b>Drawing No.</b>	126_P_43_01

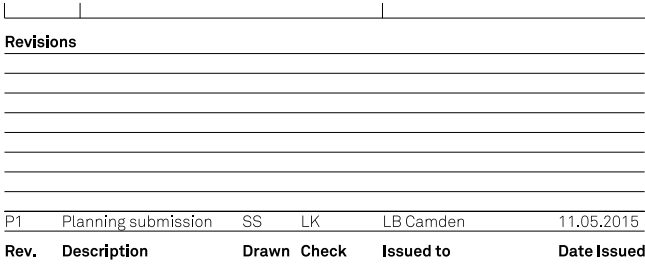

© Carmody Groarke Ltd


To be read in conjunction with all relevant Architects', Services and Structural Engineers' drawings.

All existing site, tree and building information has been compiled from different sources.  
All dimensions to be checked on site.



T + 44 (0) 20 7836 2333

[www.carmodygroarke.com](http://www.carmodygroarke.com)

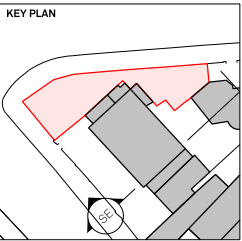

Project	Haverstock Hill			Project No.
				126
Client	E Sharon Group (Management) Ltd.			
Date	May 2015	Drawn	SS	Issue
Scale / Format	1:100@A3	Checked	LK	P1
CAD Reference	P/Projects/XXCAD/sheets	Approved	CK	
Drawing Name	Proposed elevation SE	Drawing No.	126_P_44-01	