


PLOT 4: NEWLANDS PLOT

- Notes:
1. do not scale from this drawing
  2. survey indicative only
  3. proposals are subject to utilities surveys
  4. drawing to be read in conjunction with relevant consultant's information
  5. drawing to be read in conjunction with relevant specifications

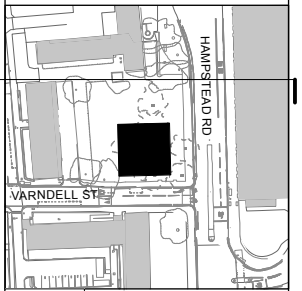

+61.500

10th Floor

3150

9th Floor

3150

8th Floor

3150

7th Floor

3150

6th Floor

3150

5th Floor

3150

4th Floor

3150

3rd Floor

3150

2nd Floor

3150

1st Floor

5550

HAMPSTEAD ROAD

Grnd Floors +23.425 +23.850

PPC Aluminium coping

Brick parapet

Composite timber & aluminium windows

MVHR Vents to match brick colour

Balcony screen: Steel framing supporting PPC Aluminium sheet perforated with bridge holes pattern to achieve free area as specified in acoustic report

Brick cills to window openings



Internal Staircase beyond shown

Stock Brick

Frameless openable glass to winter gardens

Winter Garden

PPC steel louvred doors

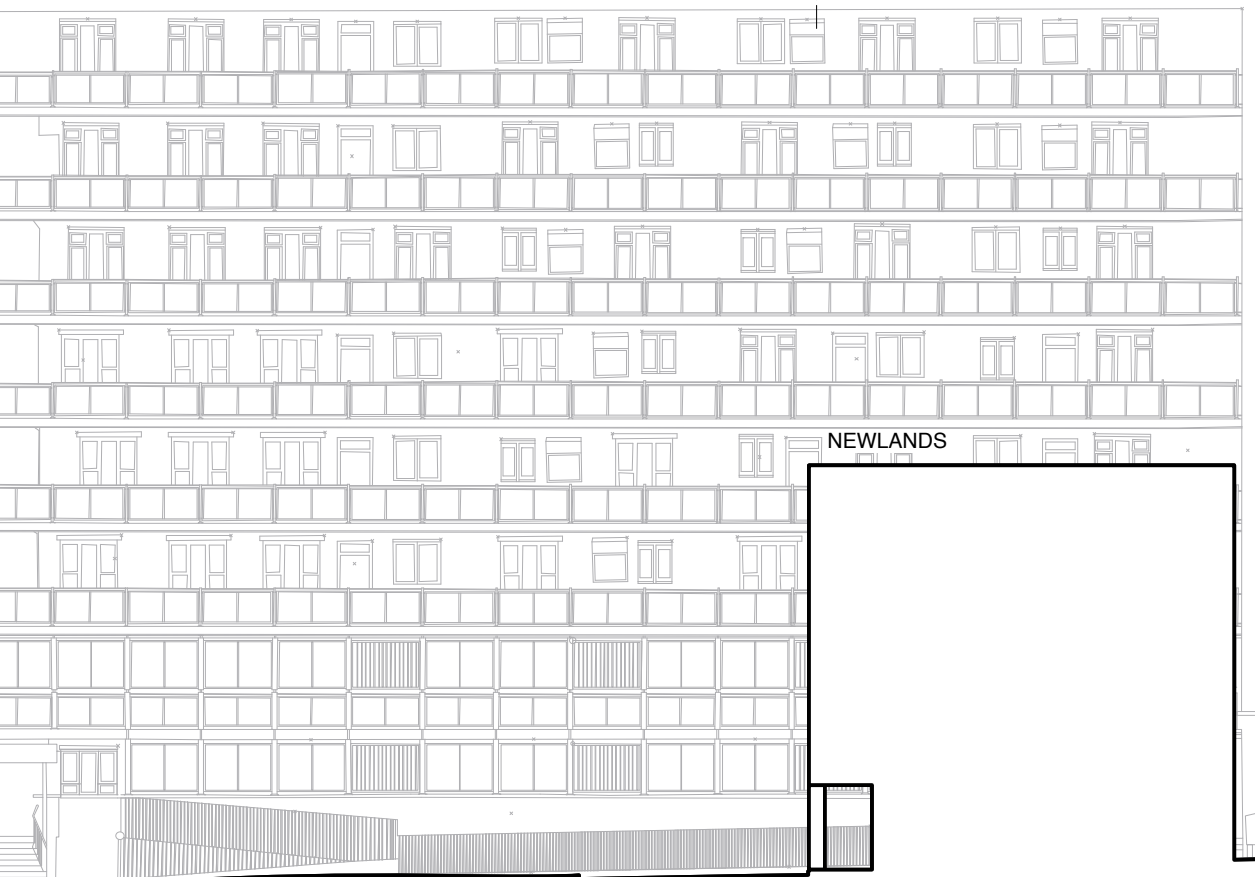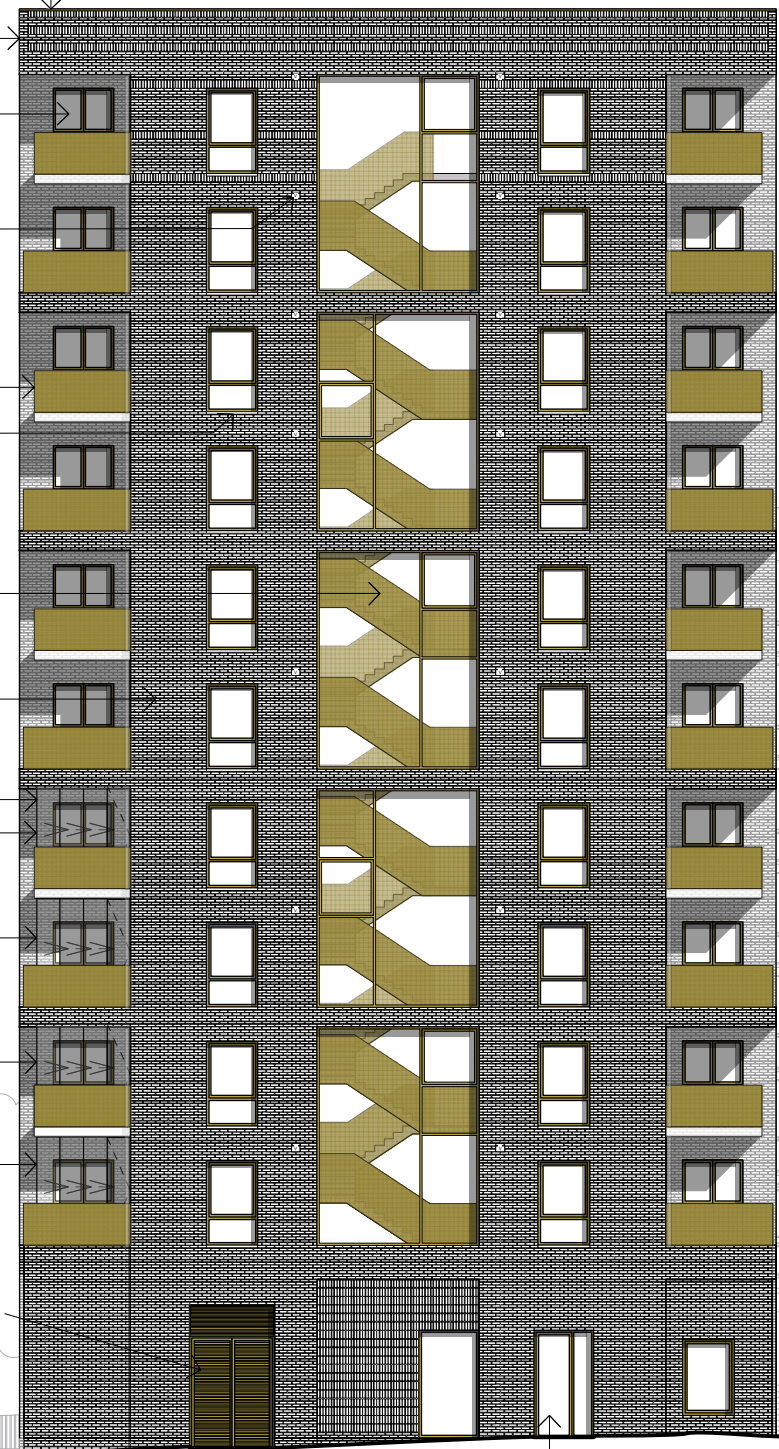

WATERHEAD

NEWLANDS

Secondary Residential Entrance

Revisions:  
Freedom of Information Act Exempt

PLANNING

**MatthewLloydArchitects** LLP


1 The Hangar  
Perseverance Works  
38 Kingsland Road  
London E2 8DD  
T 020 7613 1934  
email: mail@matthewlloyd.co.uk  
www.matthewlloyd.co.uk

Date: May 15 Scale: 1:200@A3 1:100@A1 Drawn by: PP

Project: Regents Park Estate  
Camden

Drawing title:  
Plot 4: Newlands Plot  
Proposed Side Elevation - North

Reference: RPE	Draw. No: 5223	Rev:
----------------	----------------	------

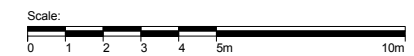

04 Side Elevation - North  
1:200