



THE TARNS

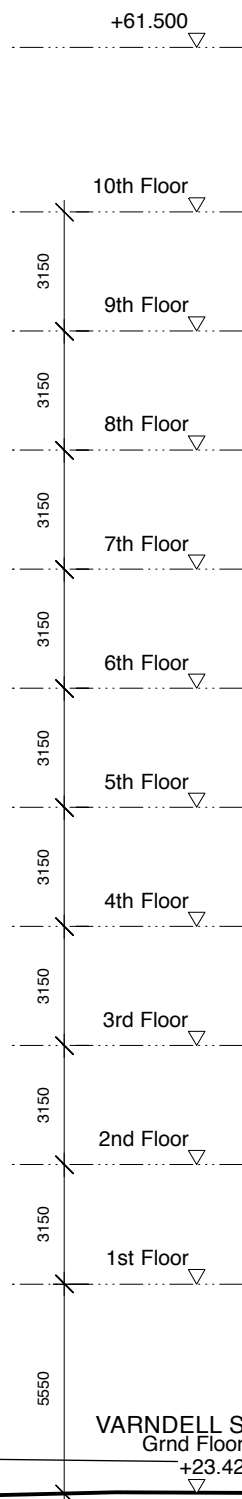

VARDELL ST
Grnd Floors
+23.425

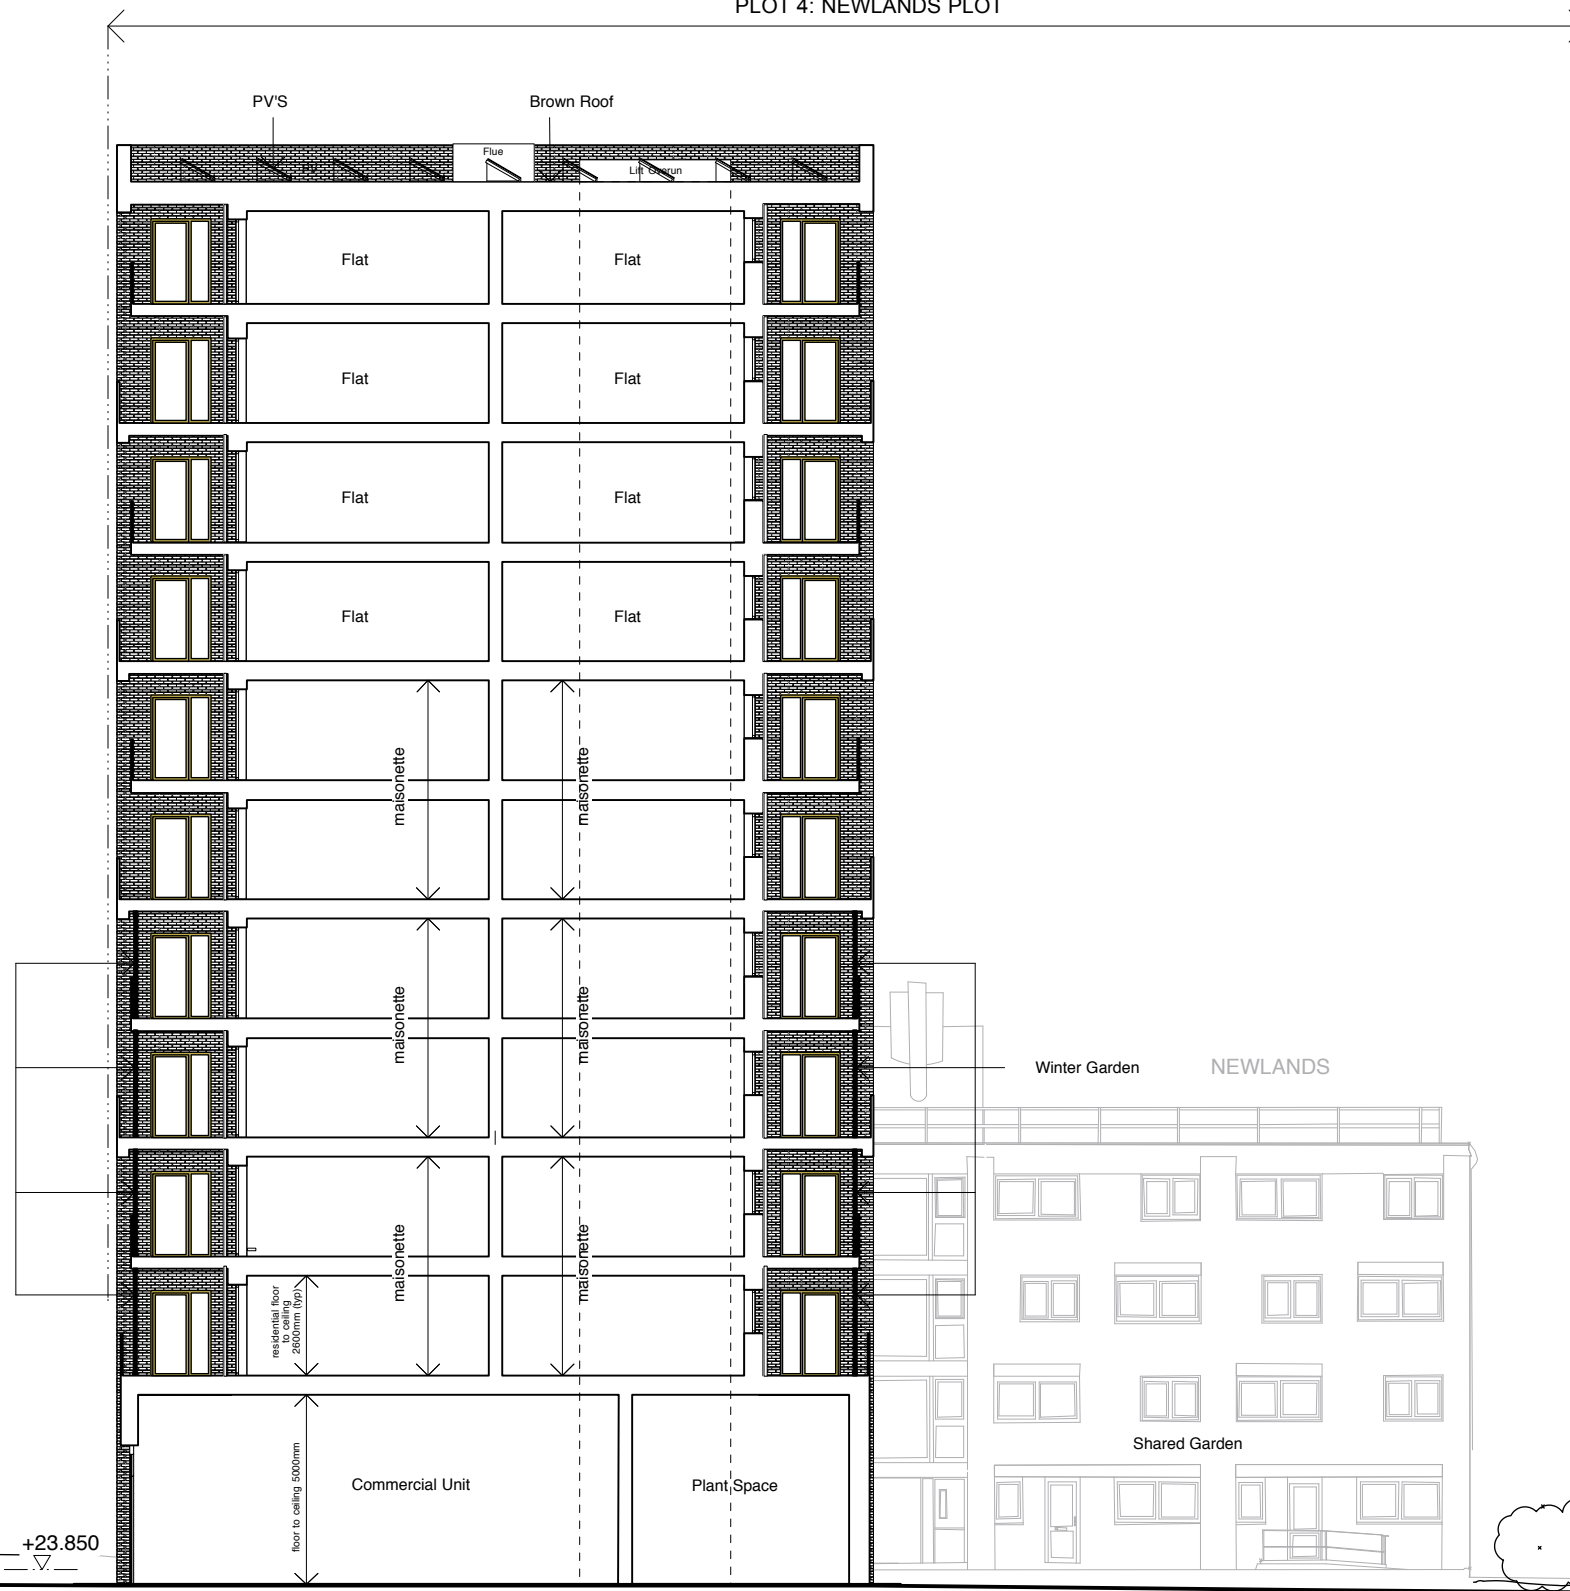


Winter Garden NEWLANDS

Shared Garden

CARTMEL

- Notes:
1. do not scale from this drawing
 2. survey indicative only
 3. proposals are subject to utilities surveys
 4. drawing to be read in conjunction with relevant consultant's information
 5. drawing to be read in conjunction with relevant specifications

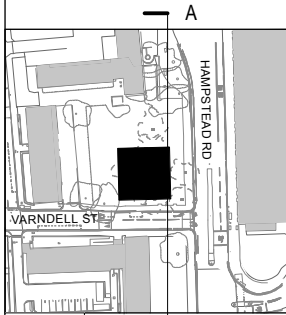


Revisions:
Freedom of Information Act Exempt

PLANNING

MatthewLloydArchitects LLP
 1 The Hangar
 Perseverance Works
 38 Kingsland Road
 London E2 8DD
 T 020 7613 1934
 email: mail@matthewlloyd.co.uk
 www.matthewlloyd.co.uk



Date:	Scale:	Drawn by:
May 15	1:200@A3 1:100@A1	PP
Project:		
Regents Park Estate Camden		
Drawing title:		
Plot 4: Newlands Plot Proposed Section AA Facing West		
Reference:	Draw. No:	Rev:
RPE	5250	

AA Section - Facing West
1:200

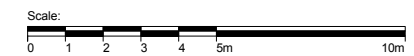

PLOT 4: NEWLANDS PLOT

- Notes:
1. do not scale from this drawing
 2. survey indicative only
 3. proposals are subject to utilities surveys
 4. drawing to be read in conjunction with relevant consultant's information
 5. drawing to be read in conjunction with relevant specifications

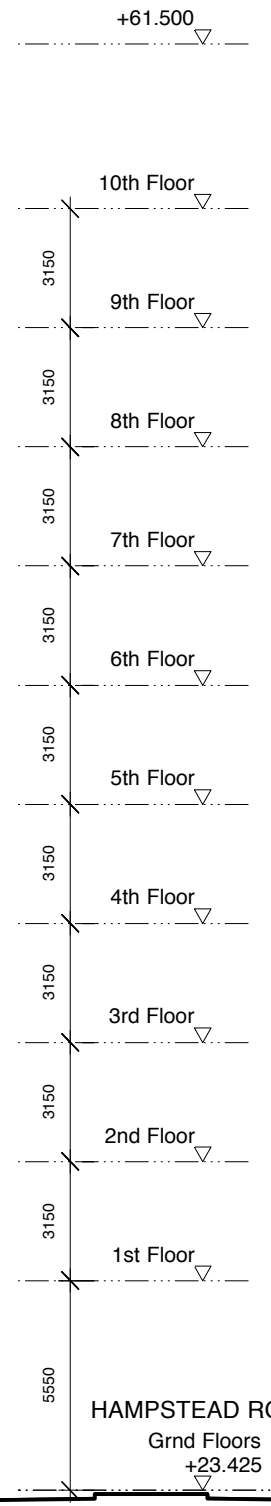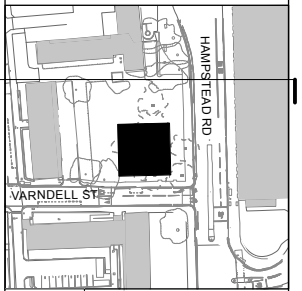

132 HAMPSTEAD ROAD

HAMPSTEAD ROAD
Grnd Floors
+23.425 +23.850

WATERHEAD

NEWLANDS

Shared Garden

BB Section - Facing South
1:200

Revisions:
Freedom of Information Act Exempt

PLANNING

MatthewLloydArchitects LLP

1 The Hangar
Perseverance Works
38 Kingsland Road
London E2 8DD
T 020 7613 1934
email: mail@matthewlloyd.co.uk
www.matthewlloyd.co.uk

Date: May 15 Scale: 1:200@A3 1:100@A1 Drawn by: PP

Project: Regents Park Estate
Camden

Drawing title:
Plot 4: Newlands Plot
Proposed Section BB - Facing South


Reference	Draw. No.	Rev.
RPE	5251	



PLOT 4: NEWLANDS PLOT



- Notes:
1. do not scale from this drawing
 2. survey indicative only
 3. proposals are subject to utilities surveys
 4. drawing to be read in conjunction with relevant consultant's information
 5. drawing to be read in conjunction with relevant specifications

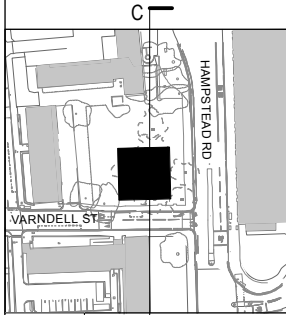

TARNS

Revisions:
Freedom of Information Act Exempt

PLANNING

MatthewLloydArchitects LLP
 1 The Hangar
 Perseverance Works
 38 Kingsland Road
 London E2 8DD
 T 020 7613 1934
 email: mail@matthewlloyd.co.uk
 www.matthewlloyd.co.uk

Date:	Scale:	Drawn by:
May 15	1:200@A3 1:100@A1	PP
Project:		
Regents Park Estate Camden		
Drawing title:		
Plot 4: Newlands Plot Proposed Section CC - Facing East		
Reference:	Draw. No:	Rev.
RPE	5252	

CC Section - Facing East
1:200

