


01 SECTION 1
1.100

NEW STEEL DOORS
ONTO COURTYARD


WHITE
PAINTED
BRICKWORK

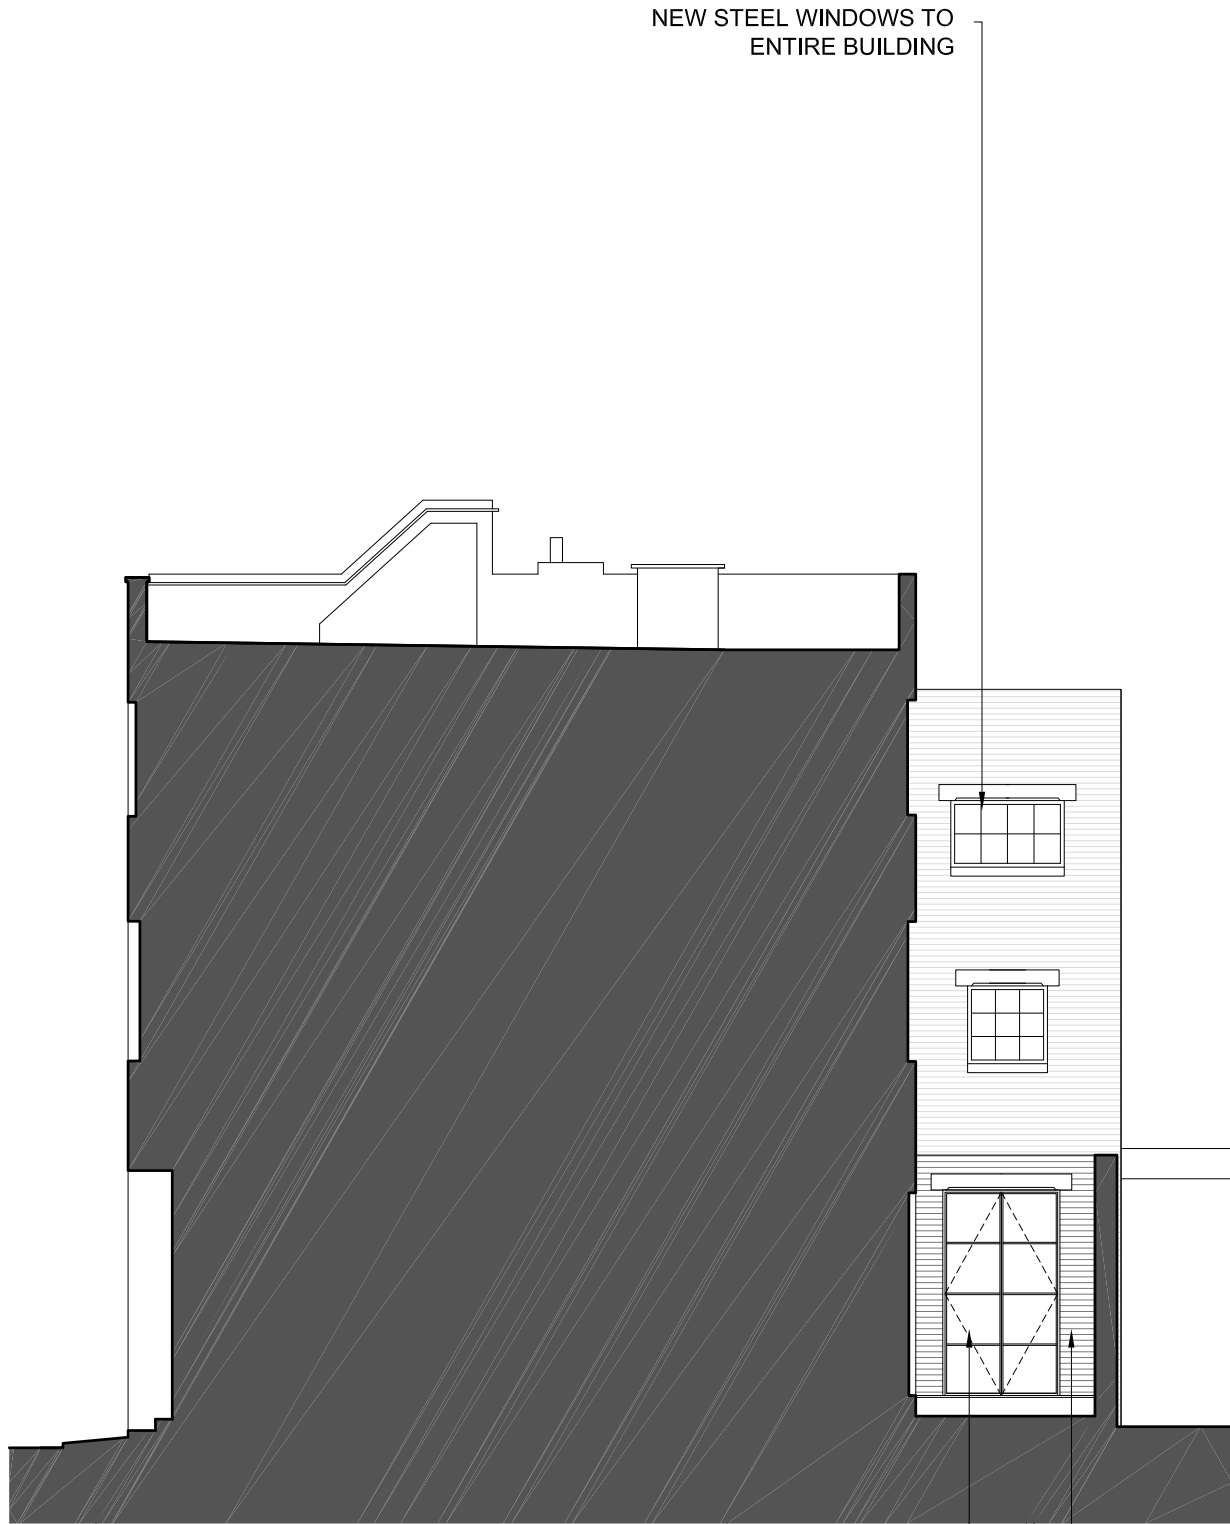

02 SECTION 2
1.100

NEW STEEL DOORS
ONTO COURTYARD

WHITE
PAINTED
BRICKWORK

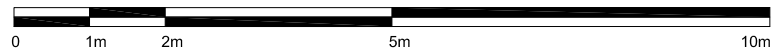

NOTES:

- Drawing based upon the formal survey information issue by GREENHATCH Surveys Dated August 2014
- Information to read in conjunction with Structural Engineer and MEP Engineer package information
- All levels indicated as height above Ordinance Survey Datum taken from survey. To be confirmed.
- All dimensions subject to a tolerance of +/-5mm.
- All details are indicative and should be reviewed against contractors selected supplier / manufacturer / system. Any variations are to be advised to and approved by the Contract Administrator prior to commencement on site.
- Refer to CDM Risk Schedule 1422-0000-CDM-001
- Refer to Design Risk Schedule 1422-0000-DRS-001

DATE	REVISIONS
15.04.2015	P02 PLANNING ISSUE
12.03.2015	P01 PLANNING ISSUE

Do not scale from this drawing
All dimensions to be confirmed on site
Information contained within this drawing is the sole copyright of EMRYS
Architects Ltd and is not to be reproduced without permission
EMRYS Architects are to be notified immediately of any discrepancies

EMRYS
CAP House | 9-12 Long Lane | London | EC1A 9HA
mail@emrysarchitects.com
www.emrysarchitects.com T : 020 7726 5060

1422 CITY & PROVINCIAL

7-8 JEFFREYS PLACE
LONDON NW1 9PP

PROPOSED SECTIONS

GWJ 12.03.2015 1/100

GE PLANNING P02

1422-0300-AP-101