
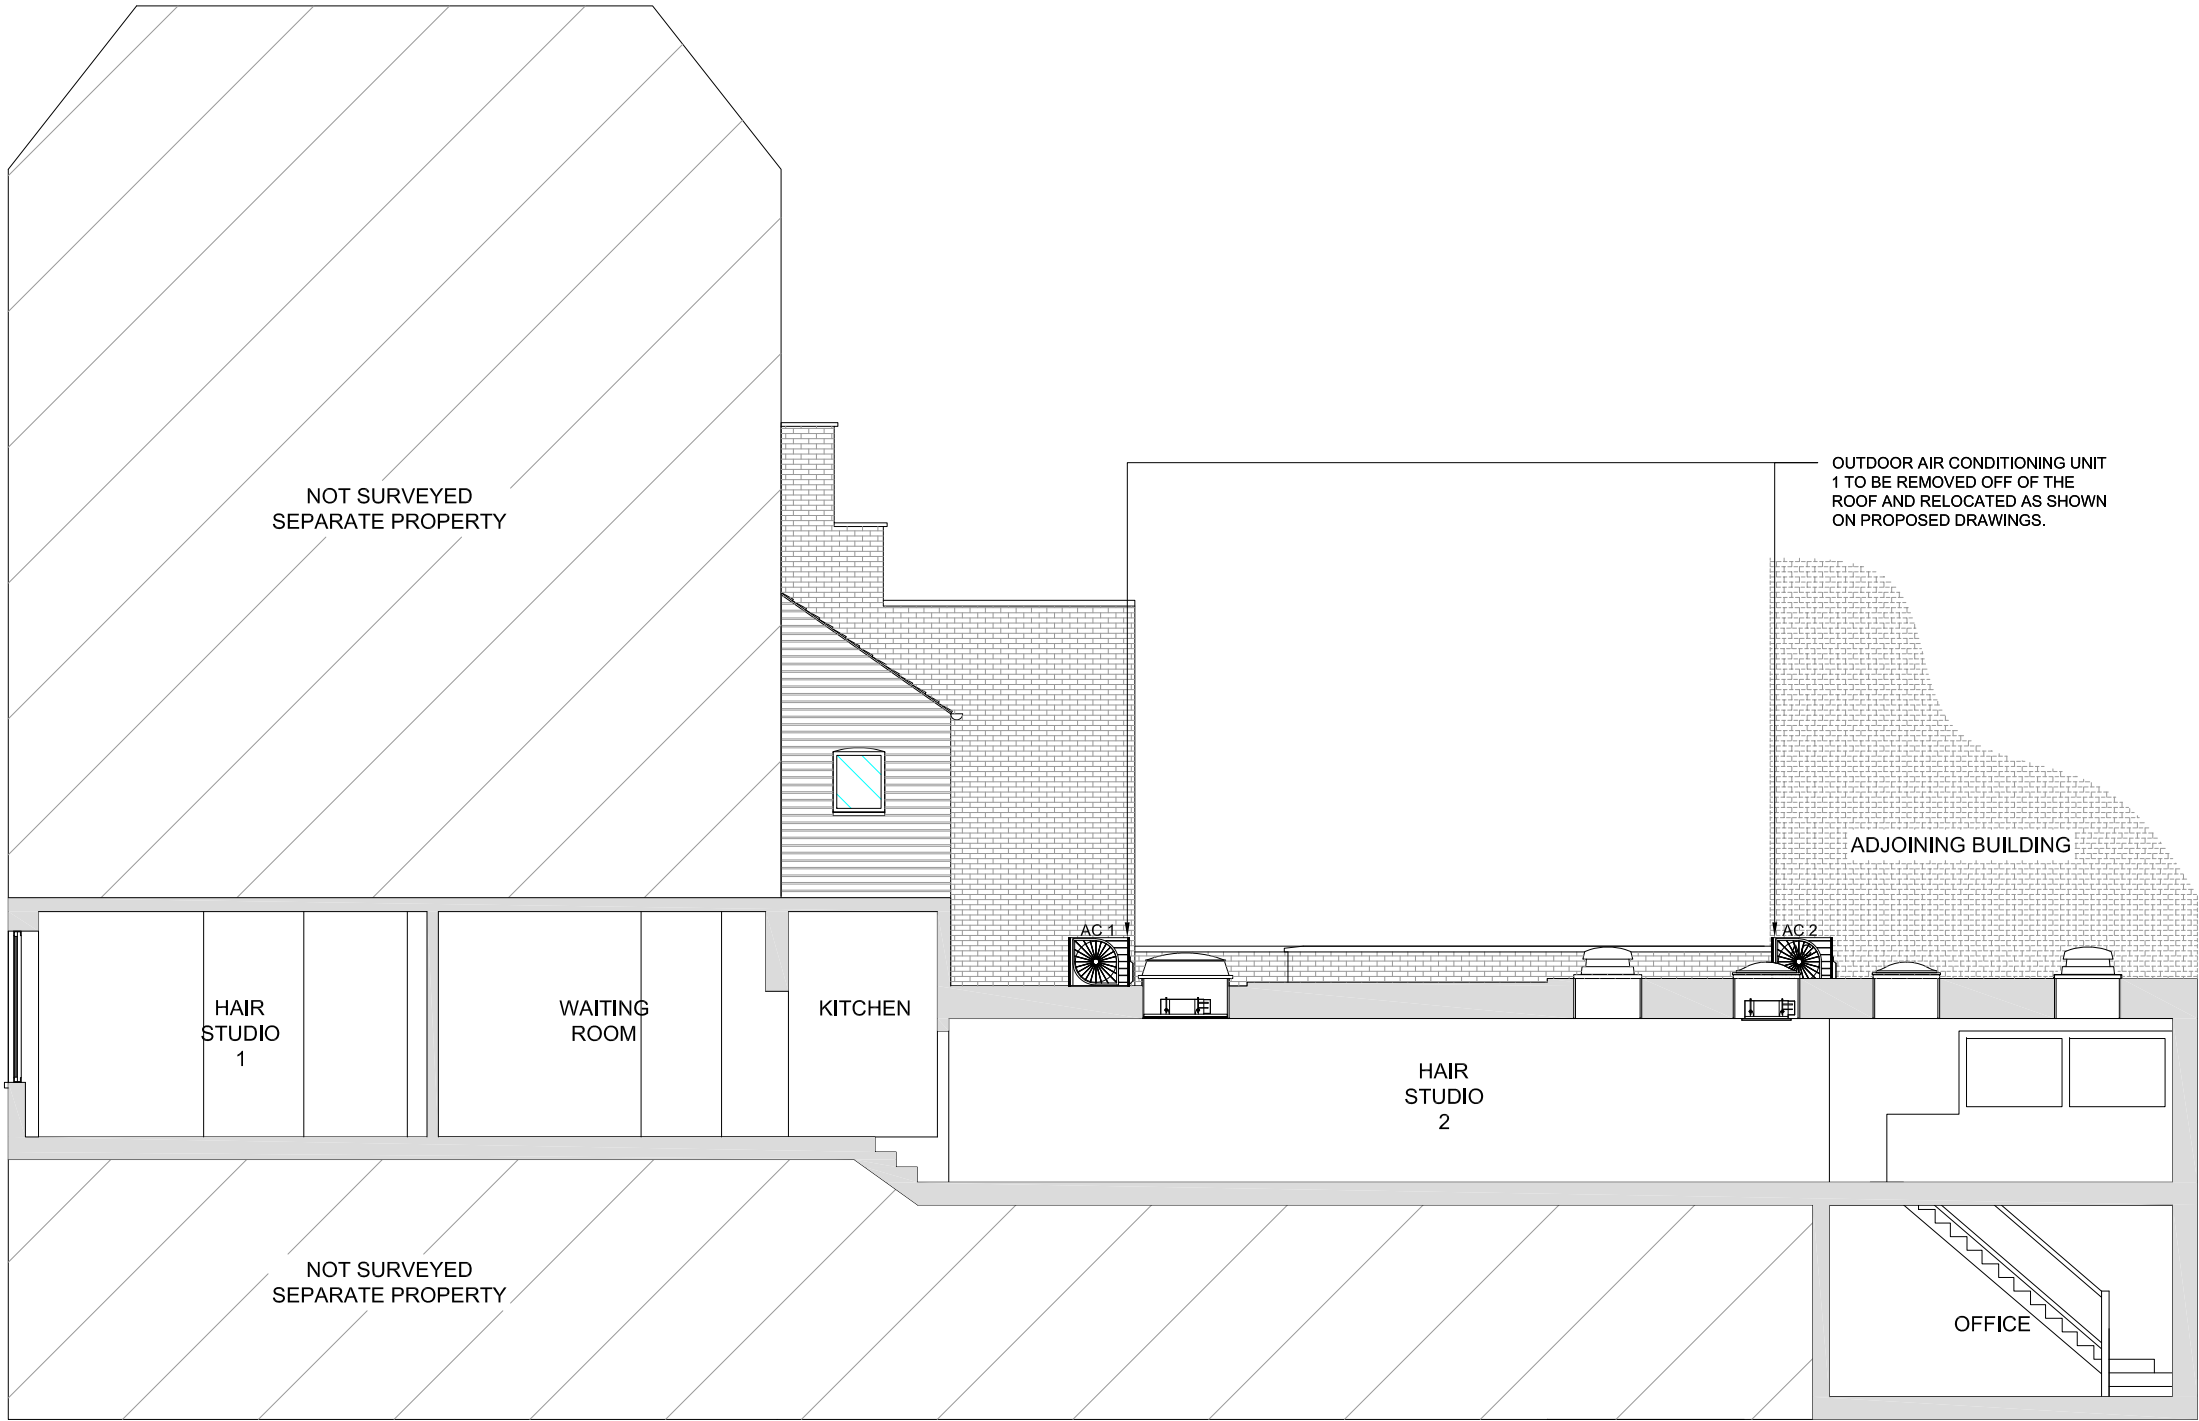


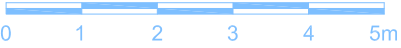

EXISTING SECTION

Note:
This drawing has been drawn to scale for the purposes of obtaining local authority approval. Any measurements required for construction must not be scaled from this drawing.

All structural elements to be agreed with local authority Building Control prior to commencement of works.

Attention is drawn to the provisions of the party wall act 1996. Legal boundaries should be determined by others.



Planning
Technical Drawings
Project Management &
Building Works Supervision

M: 07702322072
T: 020 79782304
E: revveplanning@live.co.uk

client
London School of Barbering
186 Drury Lane, London, WC2B 5QD

project
PLANNING AND LISTED
APPLICATION
Repositioning of Air conditioning units

drawing title
EXISTING SECTION

date October 2014	scale 1:100@A3	dwn GFS
drawing number 105	sheet no. 5 of 7	rev