



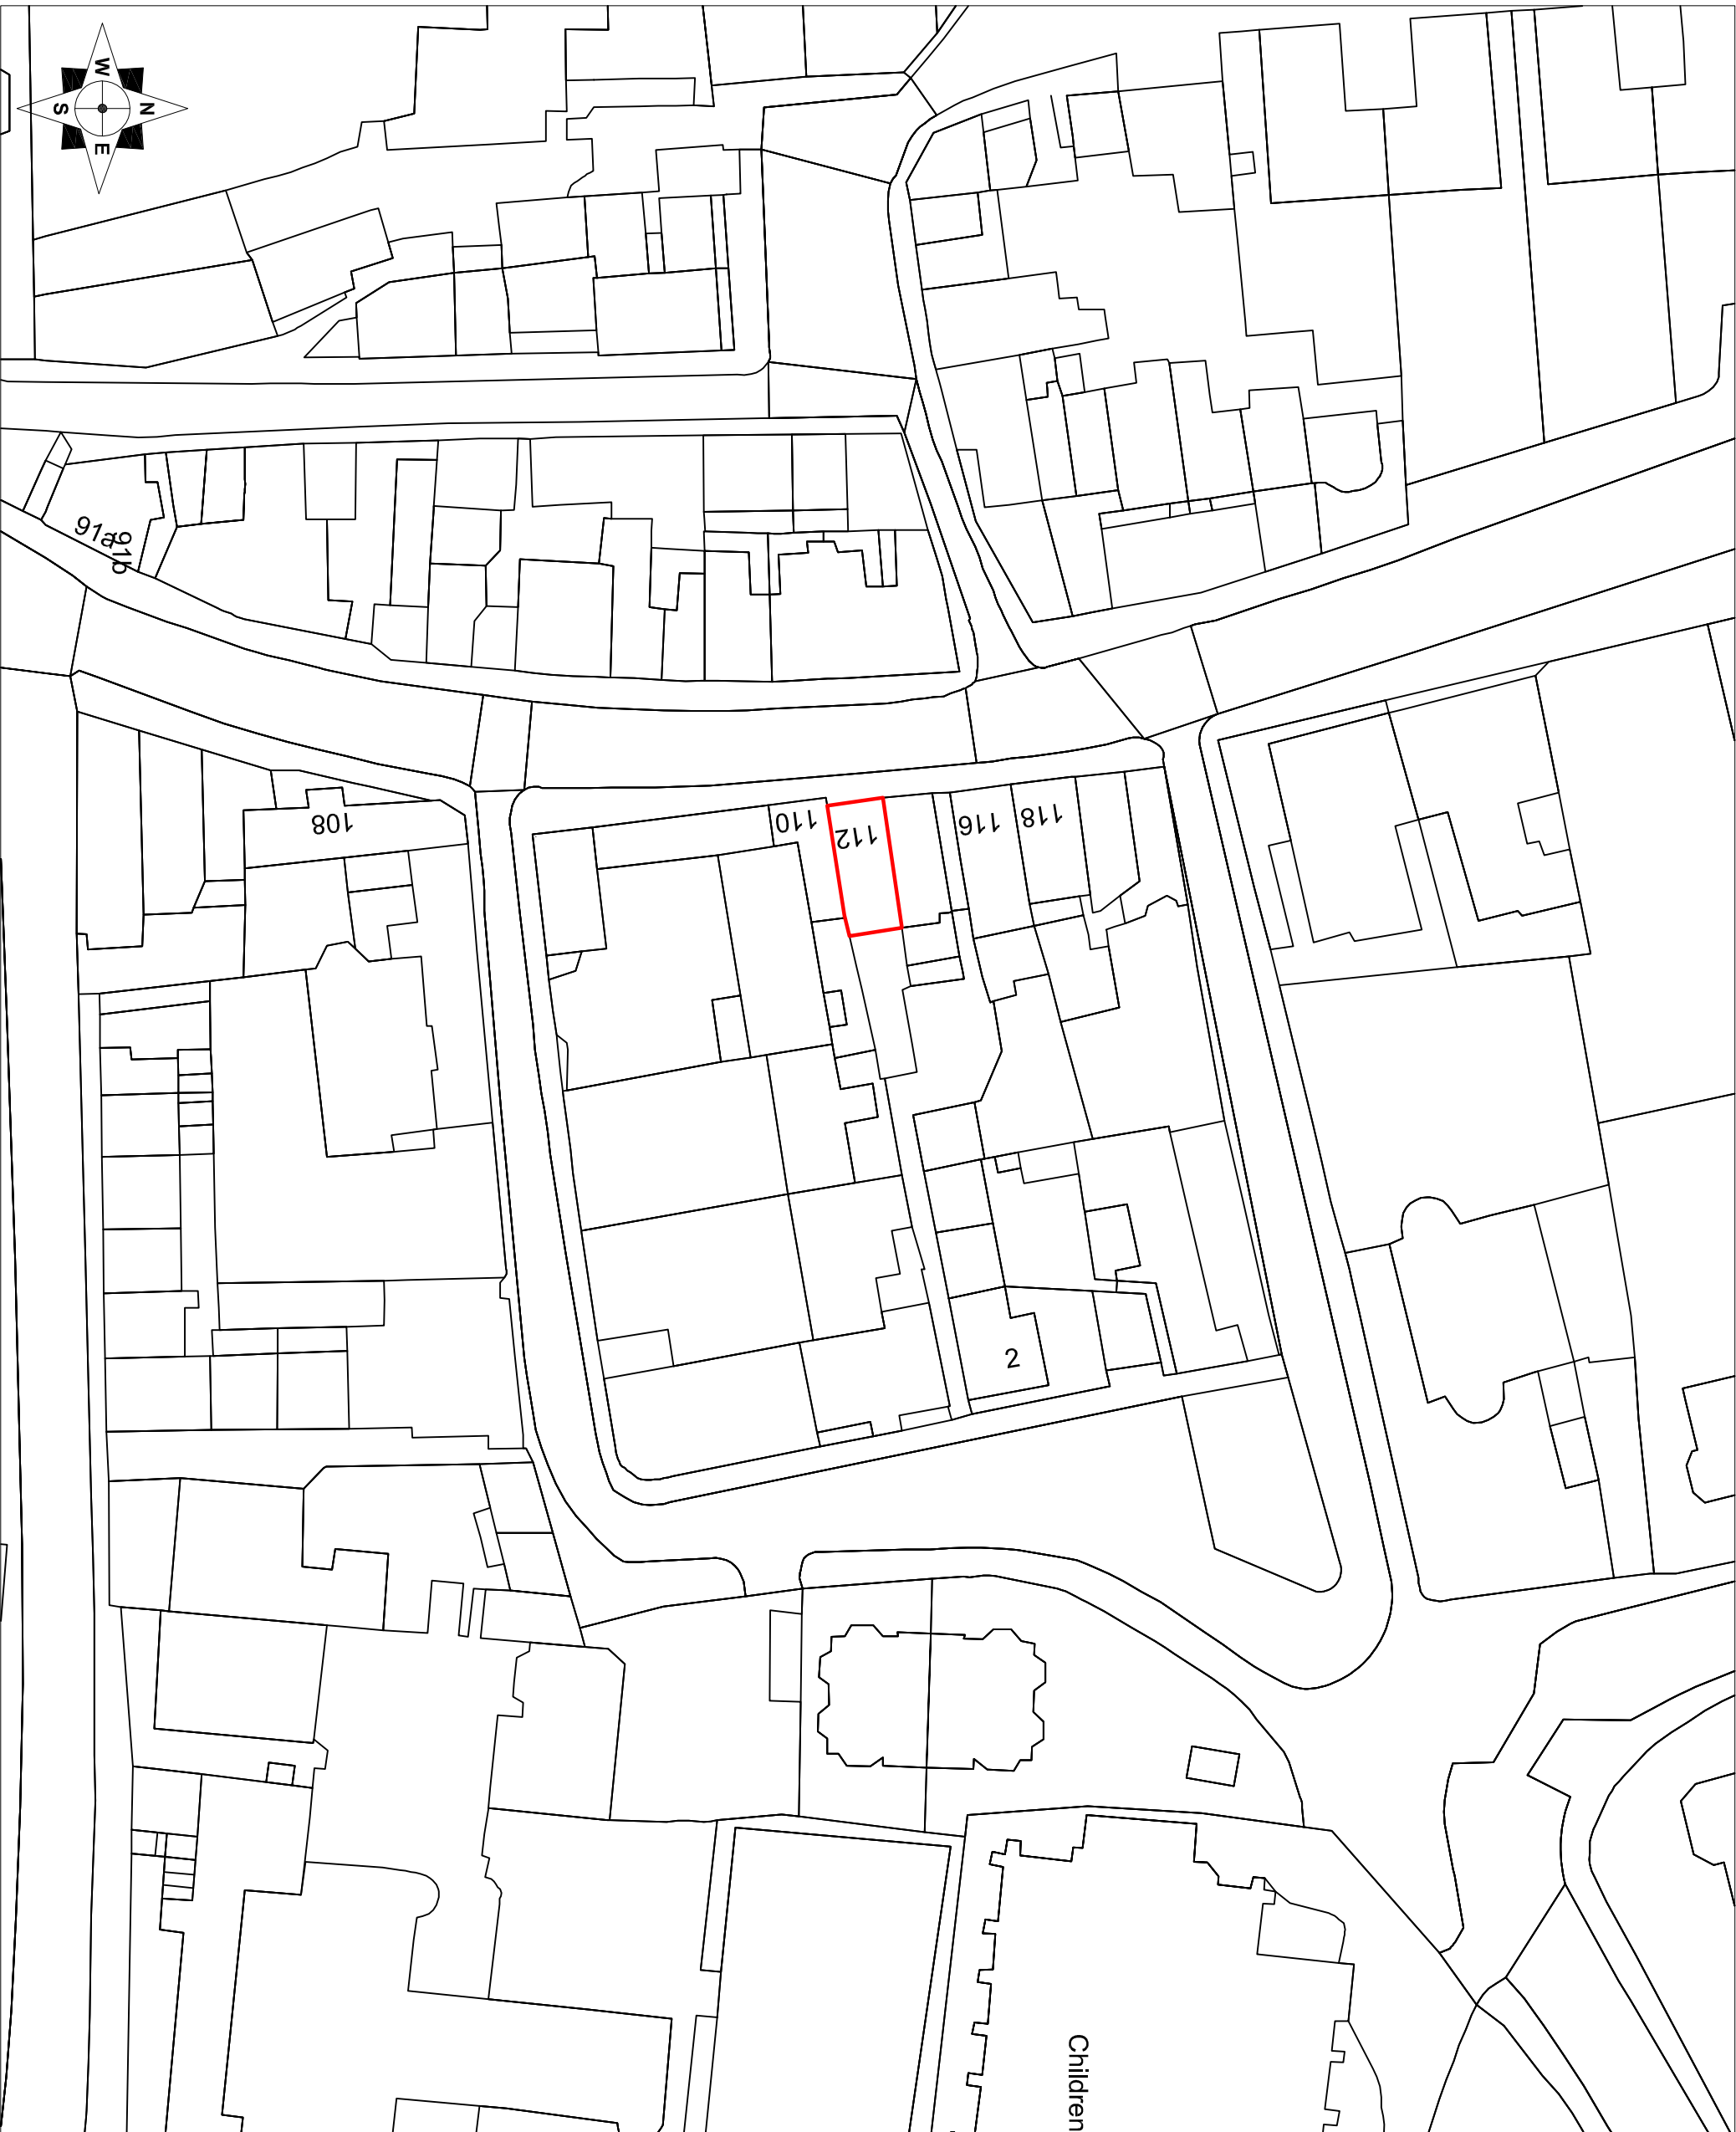

Note:
This drawing is copyright and must not be reproduced or disclosed to third parties without prior permission.
Any discrepancies in dimensions or details on these drawings must be drawn to our attention.
All dimensions in millimetres unless noted otherwise.

Rev.	Amendment	Date

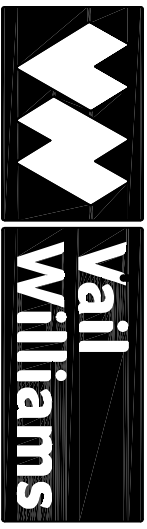

BUILDING CONSULTANCY
7-10 Chandos Street, Cavendish Square, London
W1G 9AJ
T 020 3589 0050
info@vailwilliams.com www.vailwilliams.com

Client:	MiHomecare Ltd		
Location:	112 Heath Street Hampstead NW3 1DR		
Project:	Change of Use		
Drawing Title:	Proposed Block Plan		

Date:	Scale:	Drawn:
MAY 2015	1/500 @ A3	ST

Drawing No:	Revision:
01	