


SECTION DRAWING

Drawing shows cross section of wood burning stove installation with external rigid twin wall chimney system.

Chimney will be 200mm external diameter and powder coated matt black colour.

Installation will be carried out by HETAS certified engineers and comply to all building regulations.

Scale: 1:75

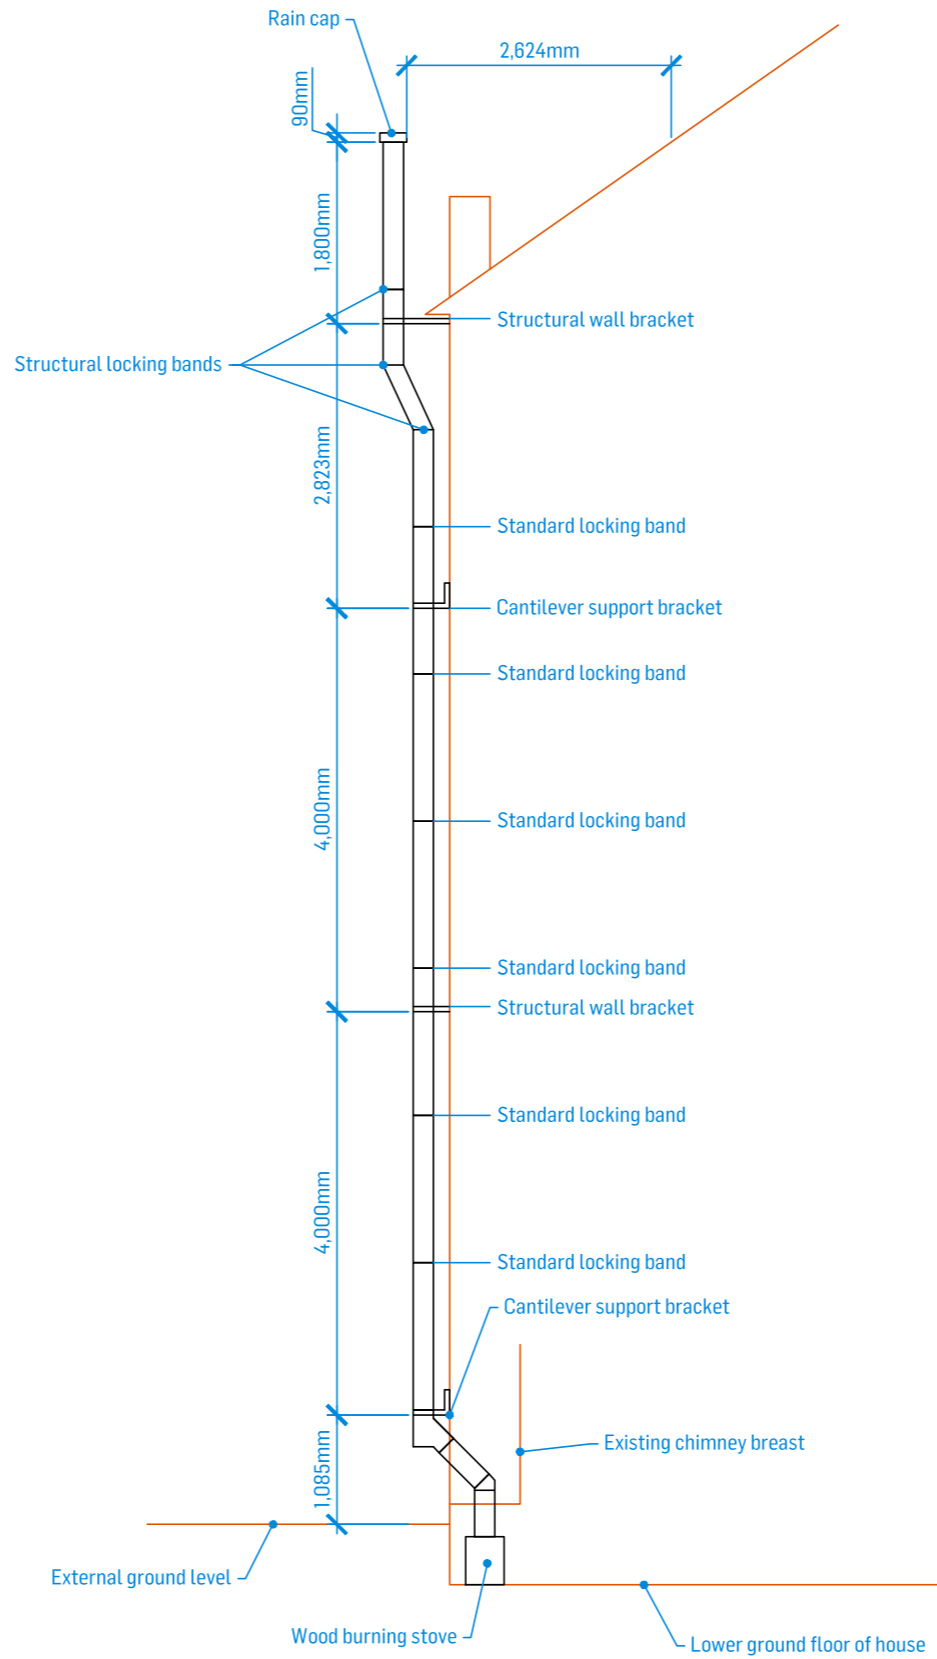

PROJECT REFERENCE
0255CLAY

This drawing is © TWG. If scaling please note this drawing may have been resized from original copy. All dimensions shall be checked on site prior to commencing the works. If this drawing forms part of an application for planning permission, it shall not be used for any other purpose without the express permission of TWG. This drawing may incorporate information from other professionals. TWG cannot accept any responsibility for the integrity and accuracy of such information.

SITE ADDRESS GARDEN FLAT, 3 SOUTH VILLAS, LONDON, NW1 9BS		STOVE TYPE TBC	QUANTITY 01
DRAWING TYPE LAYOUT DRAWING		CHIMNEY SYSTEM SCHIEDEL ECO ICID RIGID TWIN WALL	CHIMNEY EXTERNAL DIAMETER (MM) 200
DRAWING REF. 0255/L/01	REVISION 01	CHIMNEY INTERNAL DIAMETER (MM) 150	
DATE 07 JAN 2015	DRAWN BY M. HODGETTS		

MIDGENERATION ENGINEERS THE WRKS GRP LTD		EMAIL EMAIL@WORKSGROUP.CO
TELEPHONE 020 8459 4743	COMPANY ADDRESS 66 FRANKLYN ROAD, LONDON, NW10 9TE	
COMPANY NUMBER 08860053		REG. ENGLAND & WALES

