




cycle stand

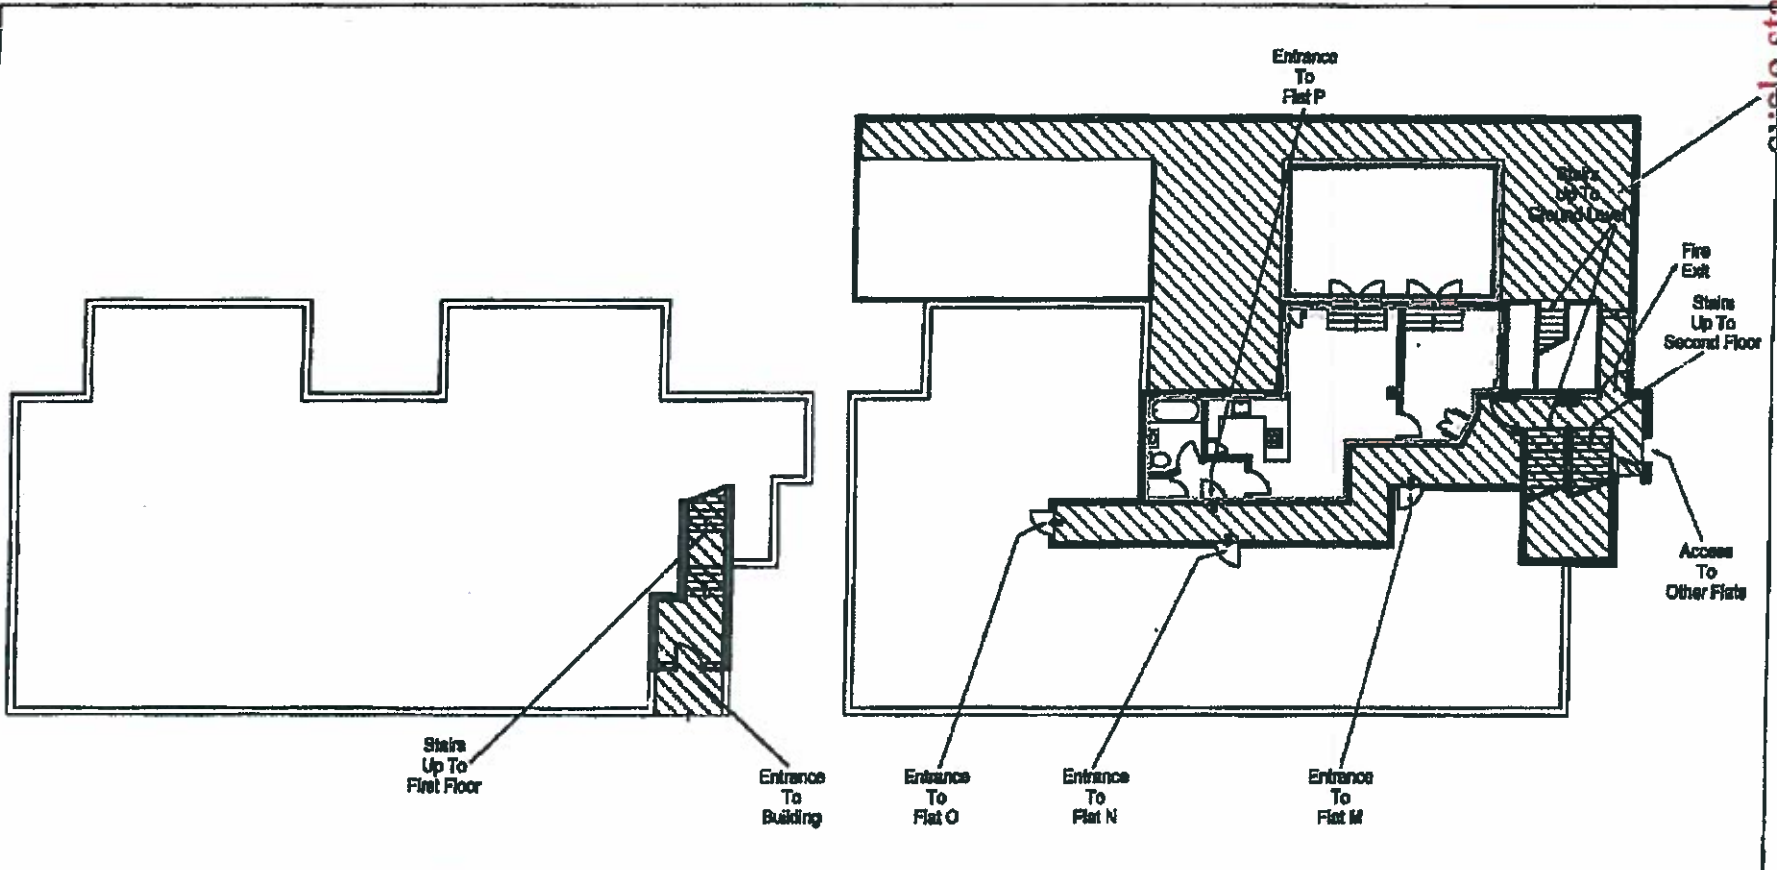

GROUND FLOOR ENTRANCE

FIRST FLOOR

| | | |
|---|---|--|
| <p>Property Details: FLAT P, COLLEGE HOUSE NEW COLLEGE PARADE FINCHLEY ROAD LONDON N113 8EP</p> |  | <p>Concept and Drawn By:  Quantity Surveyors, 2-7 Deringfield Road London, E20 1EJ</p> |
| <p>SCALE 1:200 @ A4</p> | | <p>Tel: 0203 287 2823 Fax: 0203 287 2824 info@bkrquantitysurveyors.co.uk www.bkrquantitysurveyors.co.uk</p> |
| <p>Plans Drawn: 20.03.2015</p> | | <p>© BKR 2015</p> |