




Section 1-1
1:20 Scale @A1

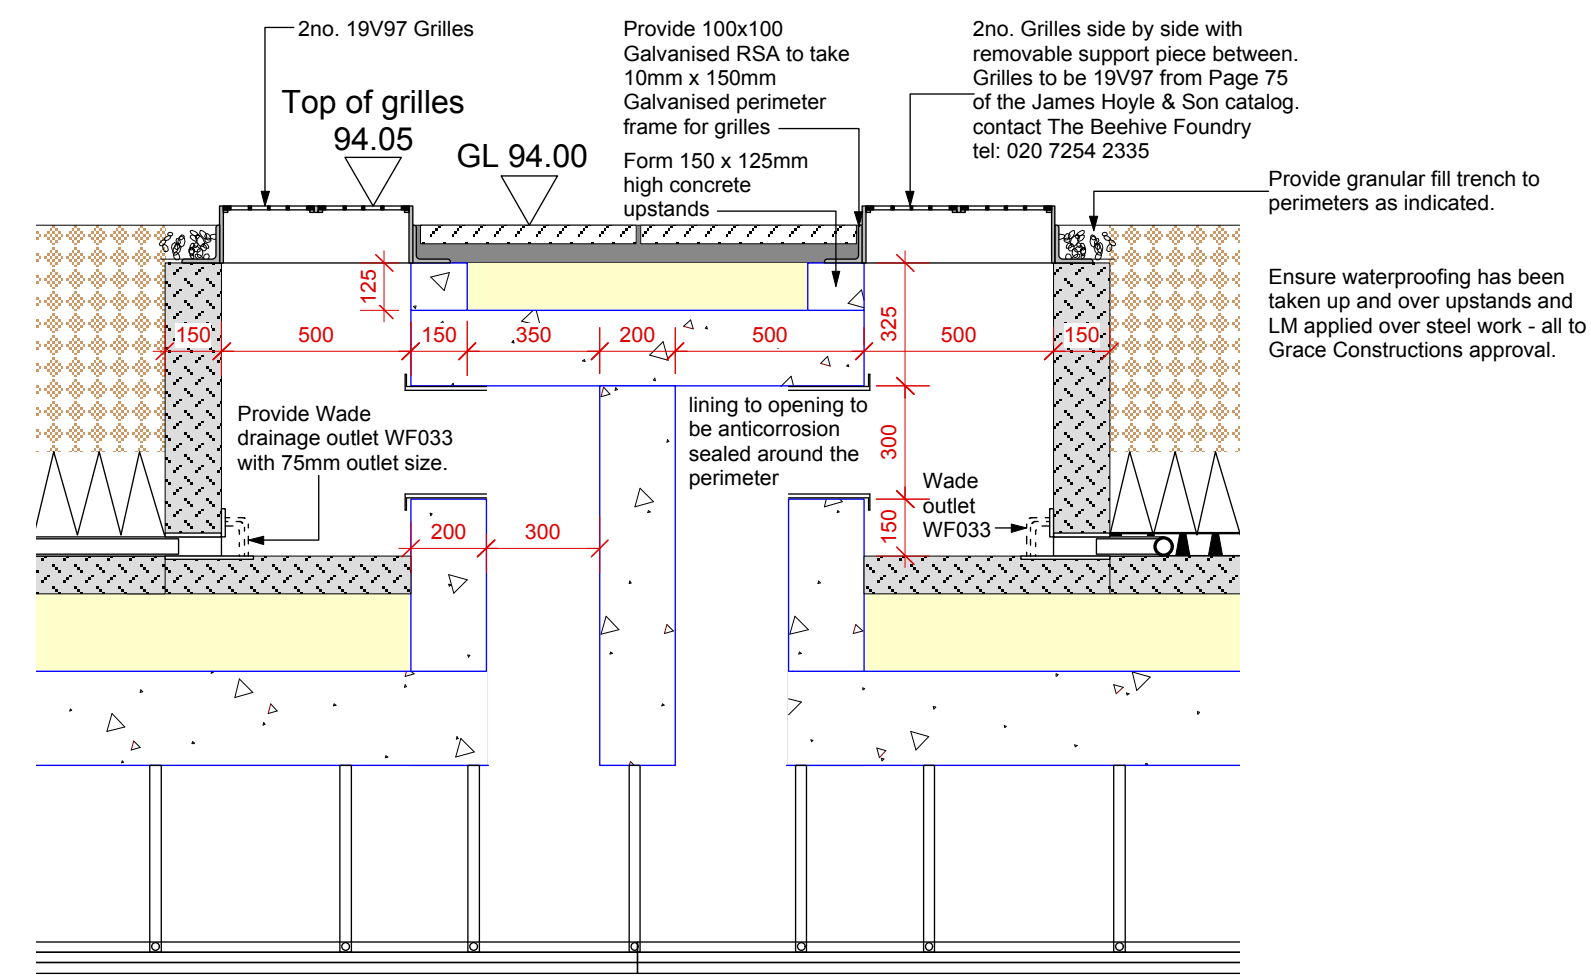

Section 2-2
1:20 Scale @A1

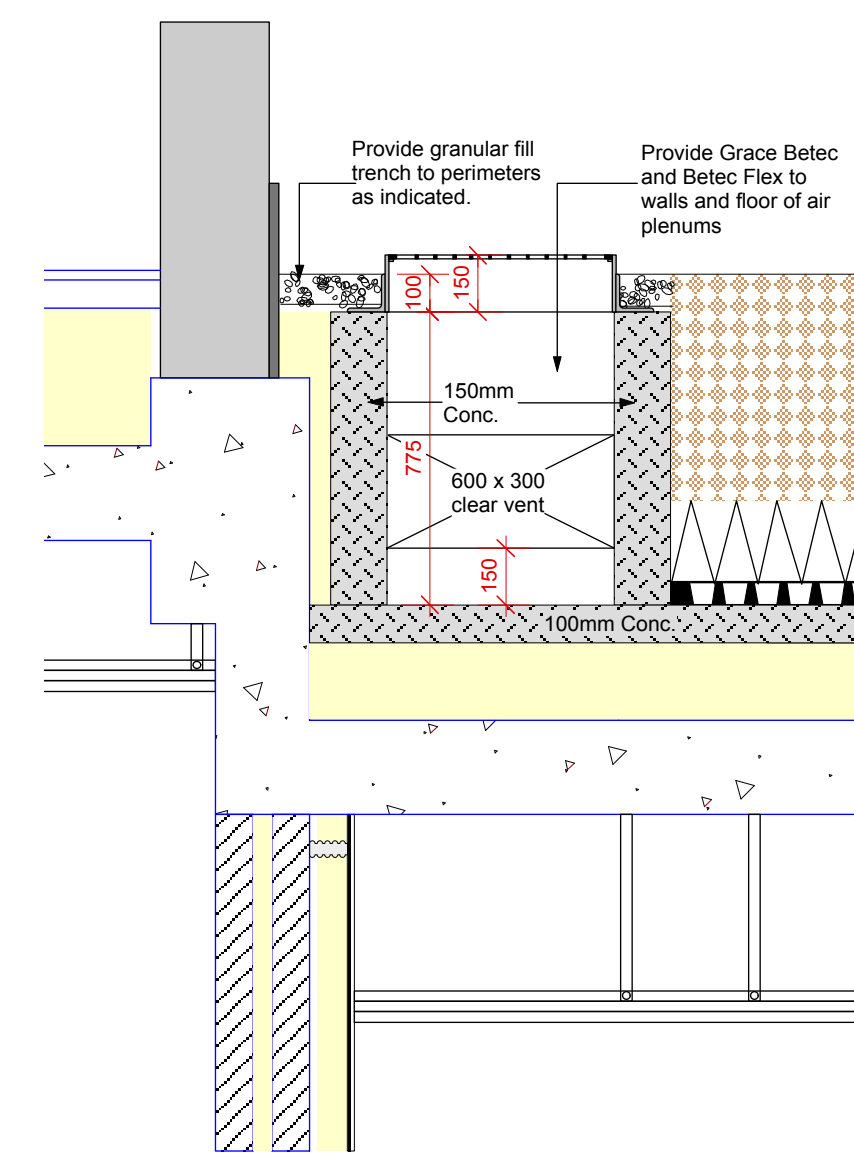

Section 3-3
1:20 Scale @A1

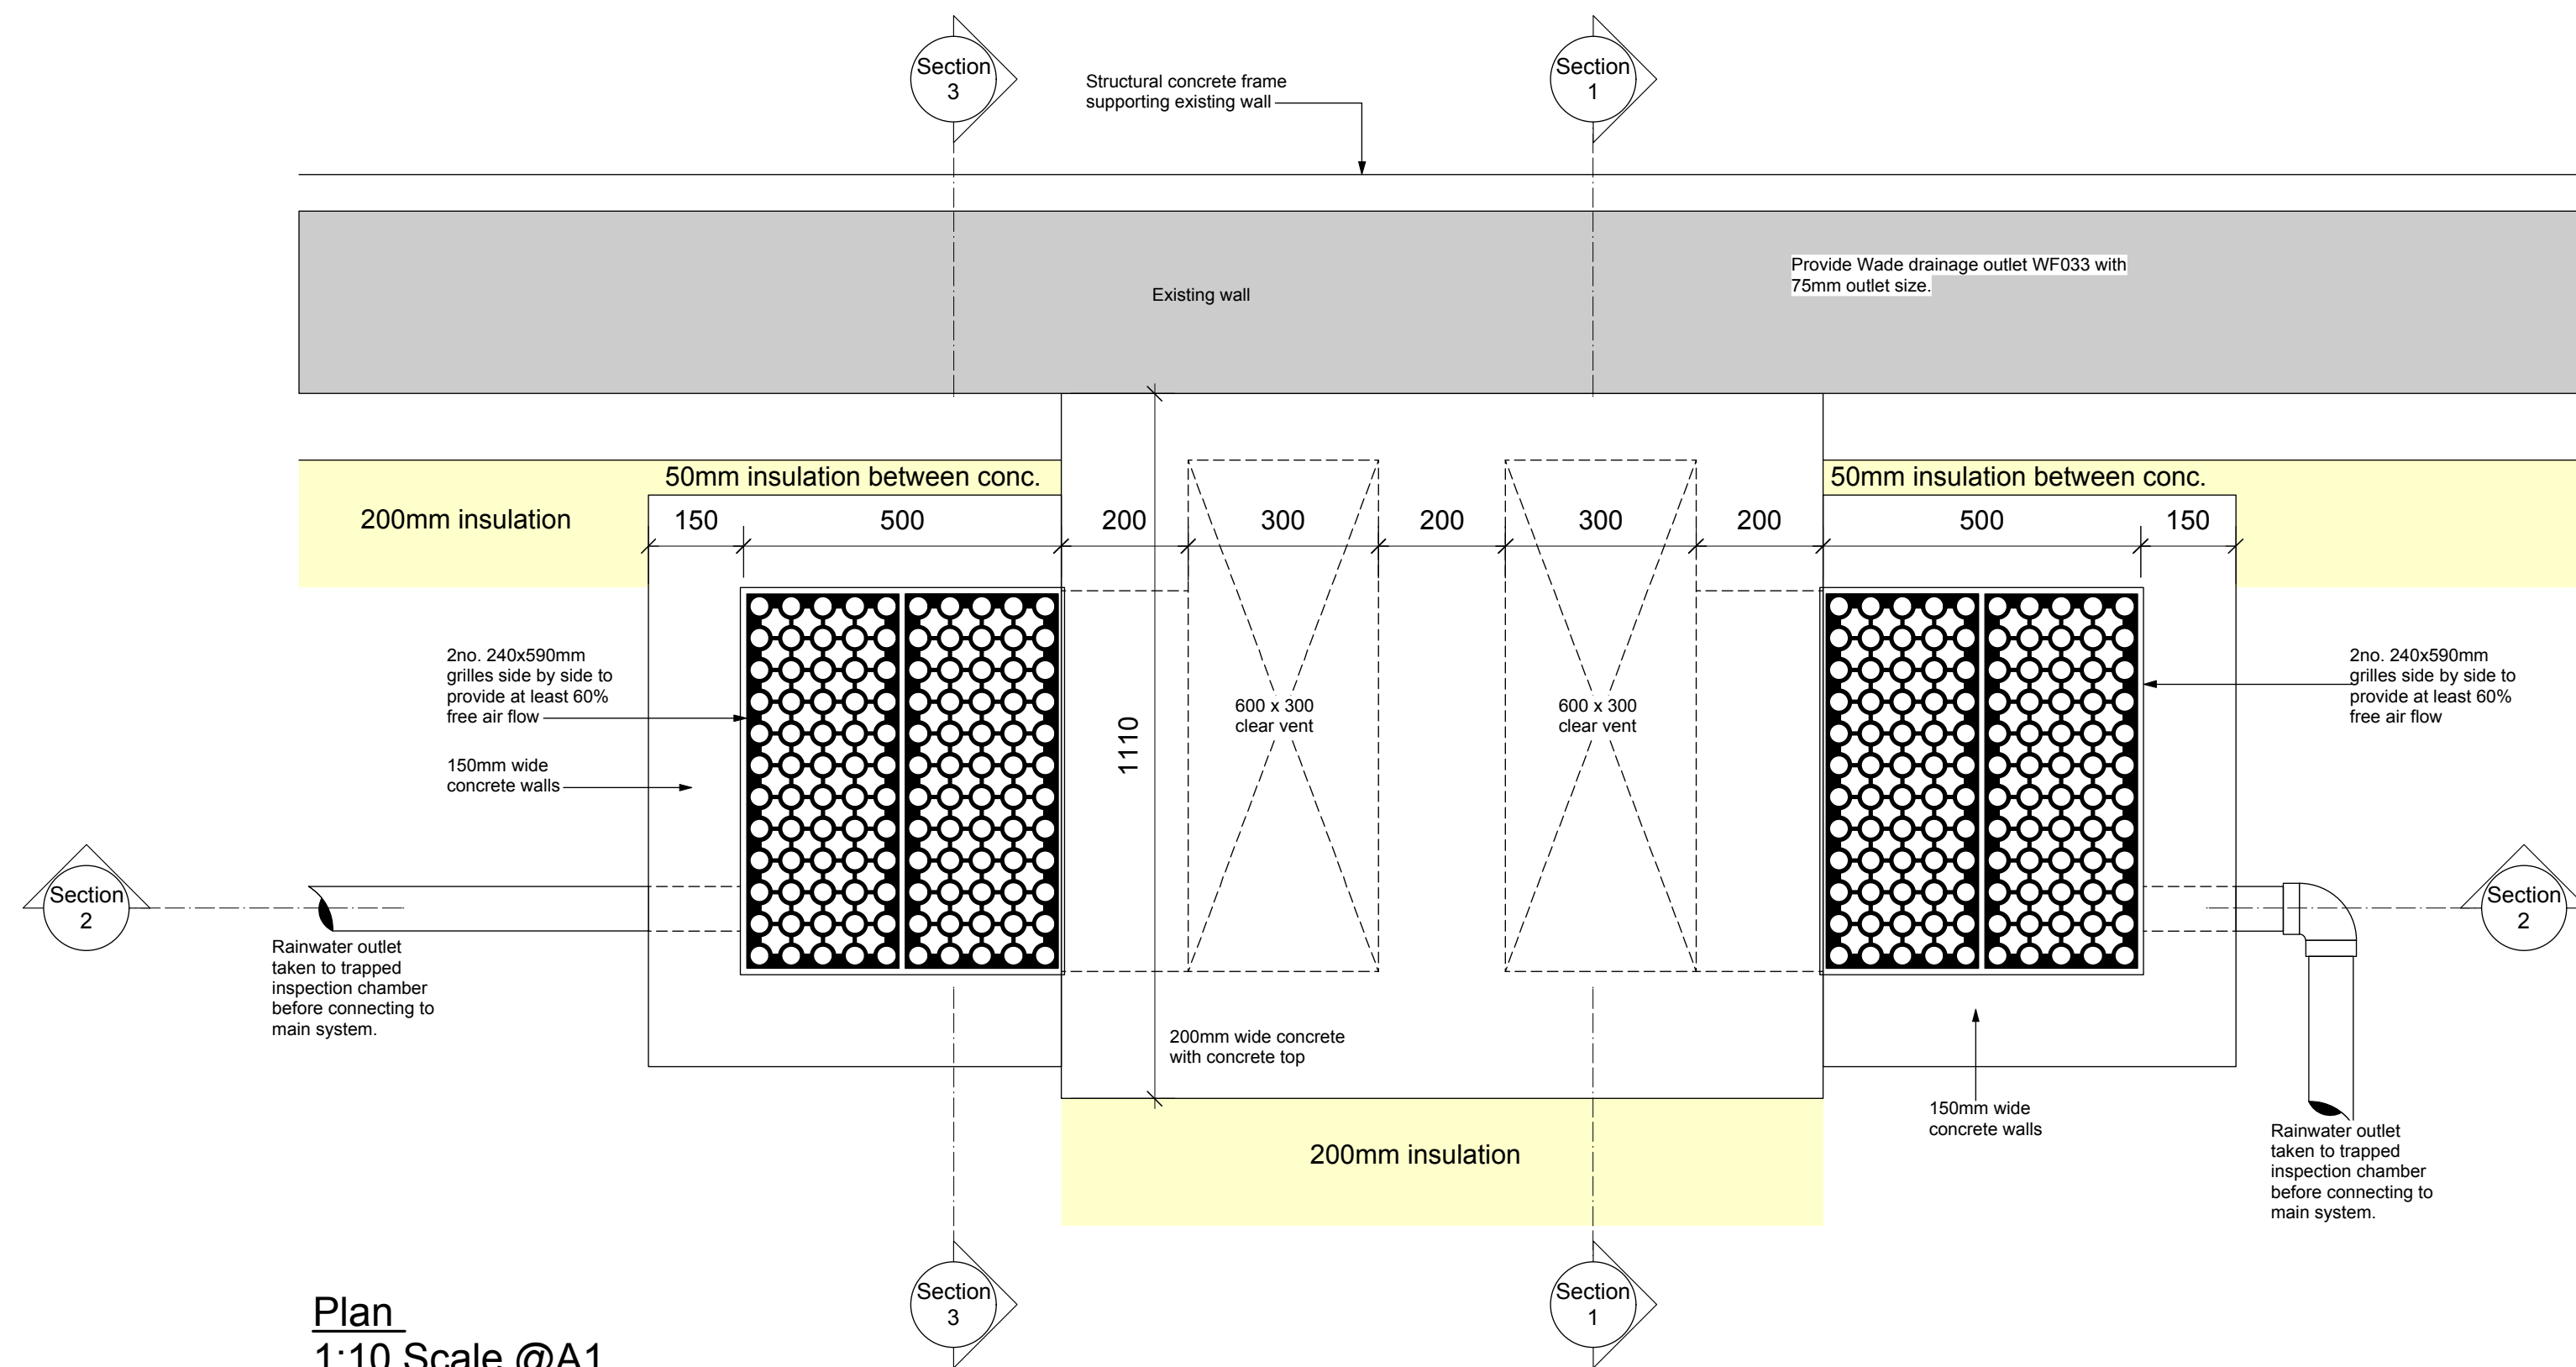

Plan
1:10 Scale @A1

PLANNING



Charlton
Brown
Architects

44 Frogal Lane, Hampstead - London - NW3 6PP
Pool Air Handling Termination
Orig. No. 1230 WD 303

The Belvedere 2 Back Lane Hampstead London NW3 1HL
T 020 7794 1234 E office@charltonbrown.com
Scale 1:10/20 @ A1
This drawing is copyright
Please follow the drawing's legend. If you find errors or omissions ask for clarification. Do not proceed without revised instructions. No dimensions to be scaled.