


SCALE 1:100

BROWNLOW STREET

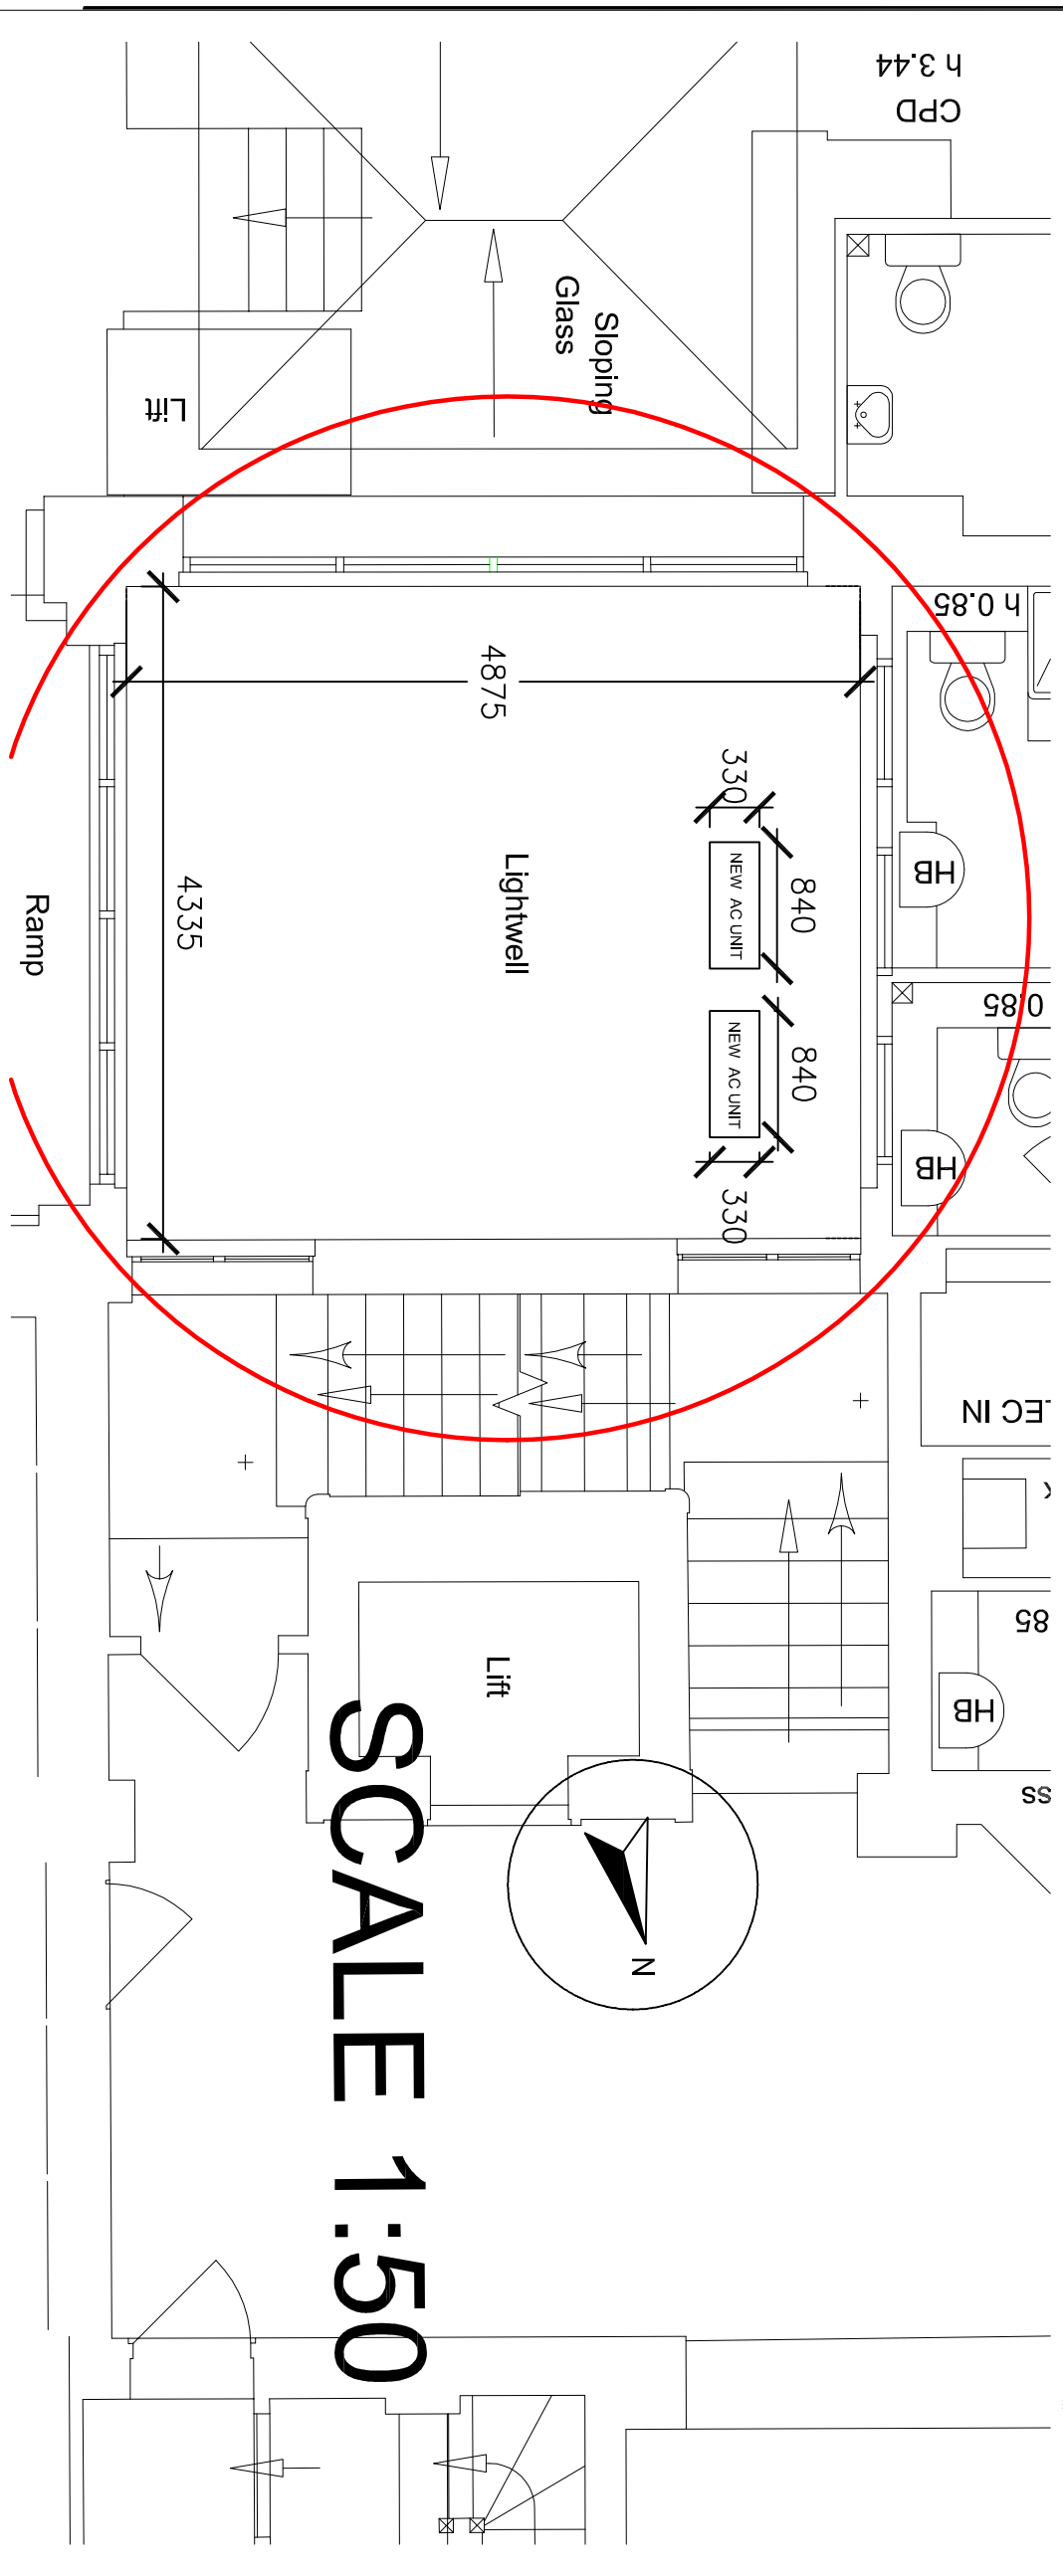

SCALE 1:50

© Copyright Kevin Sparks Principal Consultant EC Harris London TEL +44 7833 431414 EMAIL kevin.sparks@echarris.com www.echarris.com	
Client	Web Reservations
Job Title	3rd Floor High Holborn House Holborn
Drawing Title	AC Location Basement Lightwell 3rd Flr HHH
Scale	1:100 / 1:50
Date	12.04.15
Drawn by	K.Sparks
Drg.No.	WEBR004.01.1
Rev.	B