


Legend:

- Line Denotes Removal of Existing Structure
- Dash Denotes Removal of Existing Structure and Fittings

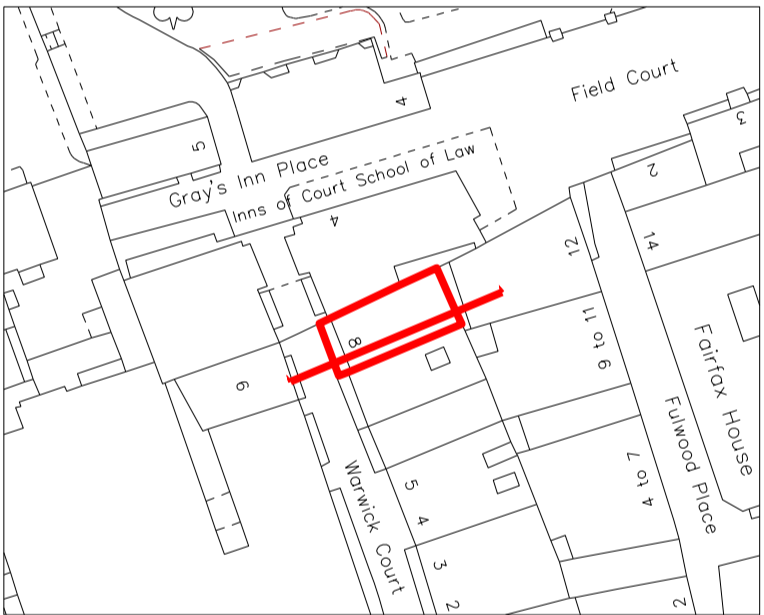

Key Plan 1:1000

Rev B	07.05.2015	Issued for Planning
Rev A	11.03.2014	Issued for Planning

PLANNING

Project No. 13089

Client GFZ Developments Limited

Date February 2014

Scale 1:50@A1 / 1:100@A3

Project 8 Warwick Court, WC1R

Drawing Title Demolition Section AA

Drawing No. P_13 Rev. B

Drawn ER	Approved MW	Signed
----------	-------------	--------



28 Margaret Street W1W 8RZ T. 020 7580 9336 www.mw-a.co.uk

Copyright Marek Wojciechowski Architects. No implied license exists. This drawing should not be used to calculate areas for the purposes of valuation. All dimensions to be checked on site by the contractor and such dimensions to be their responsibility. Do not scale drawings. All work must comply with relevant British Standards and Building Regulations requirements. Drawing errors and omissions to be reported to the architect.

9 Warwick Court

Warwick Court

8 Warwick Court

12 Fulwood Place

DEMOLITION SECTION AA