




Proposed Garden Office  
Timber (5000 x 3000)  
Height 2500mm

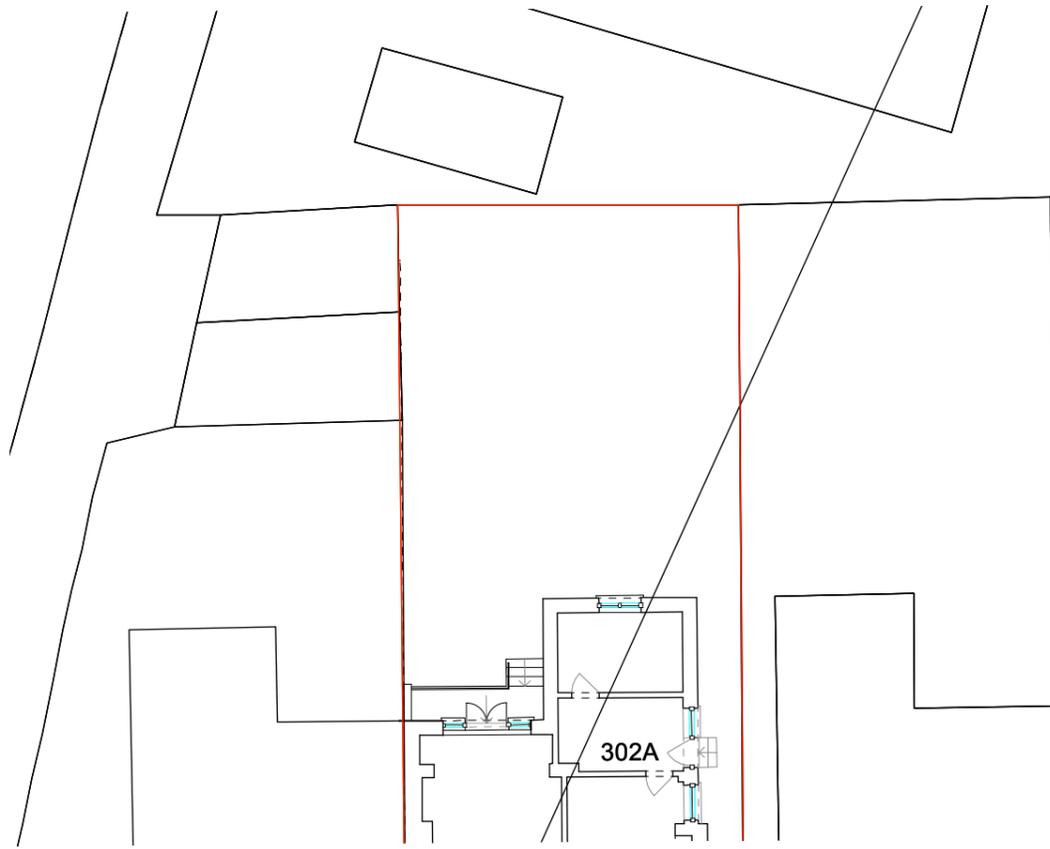

Existing



Proposed

**NOTES:**

Do not scale from this drawing. All dimensions to be verified on site.  
Not for construction. Drawing to read in conjunction with other relevant consultants information and specification.

Project Title

**302a West End Lane**

Drawing Scale 1:1250 @ A3

Date 19.02.15

Drawing Status Planning Submission

Drawing Title

**Existing & Proposed  
Garden Plans**

Drawing Number

**002**

**Lee J Davidson RIBA**

Chartered Architect

Email: ribalee@gmail.com

Tel: 07884 006 129