





SOUTH EAST ELEVATION

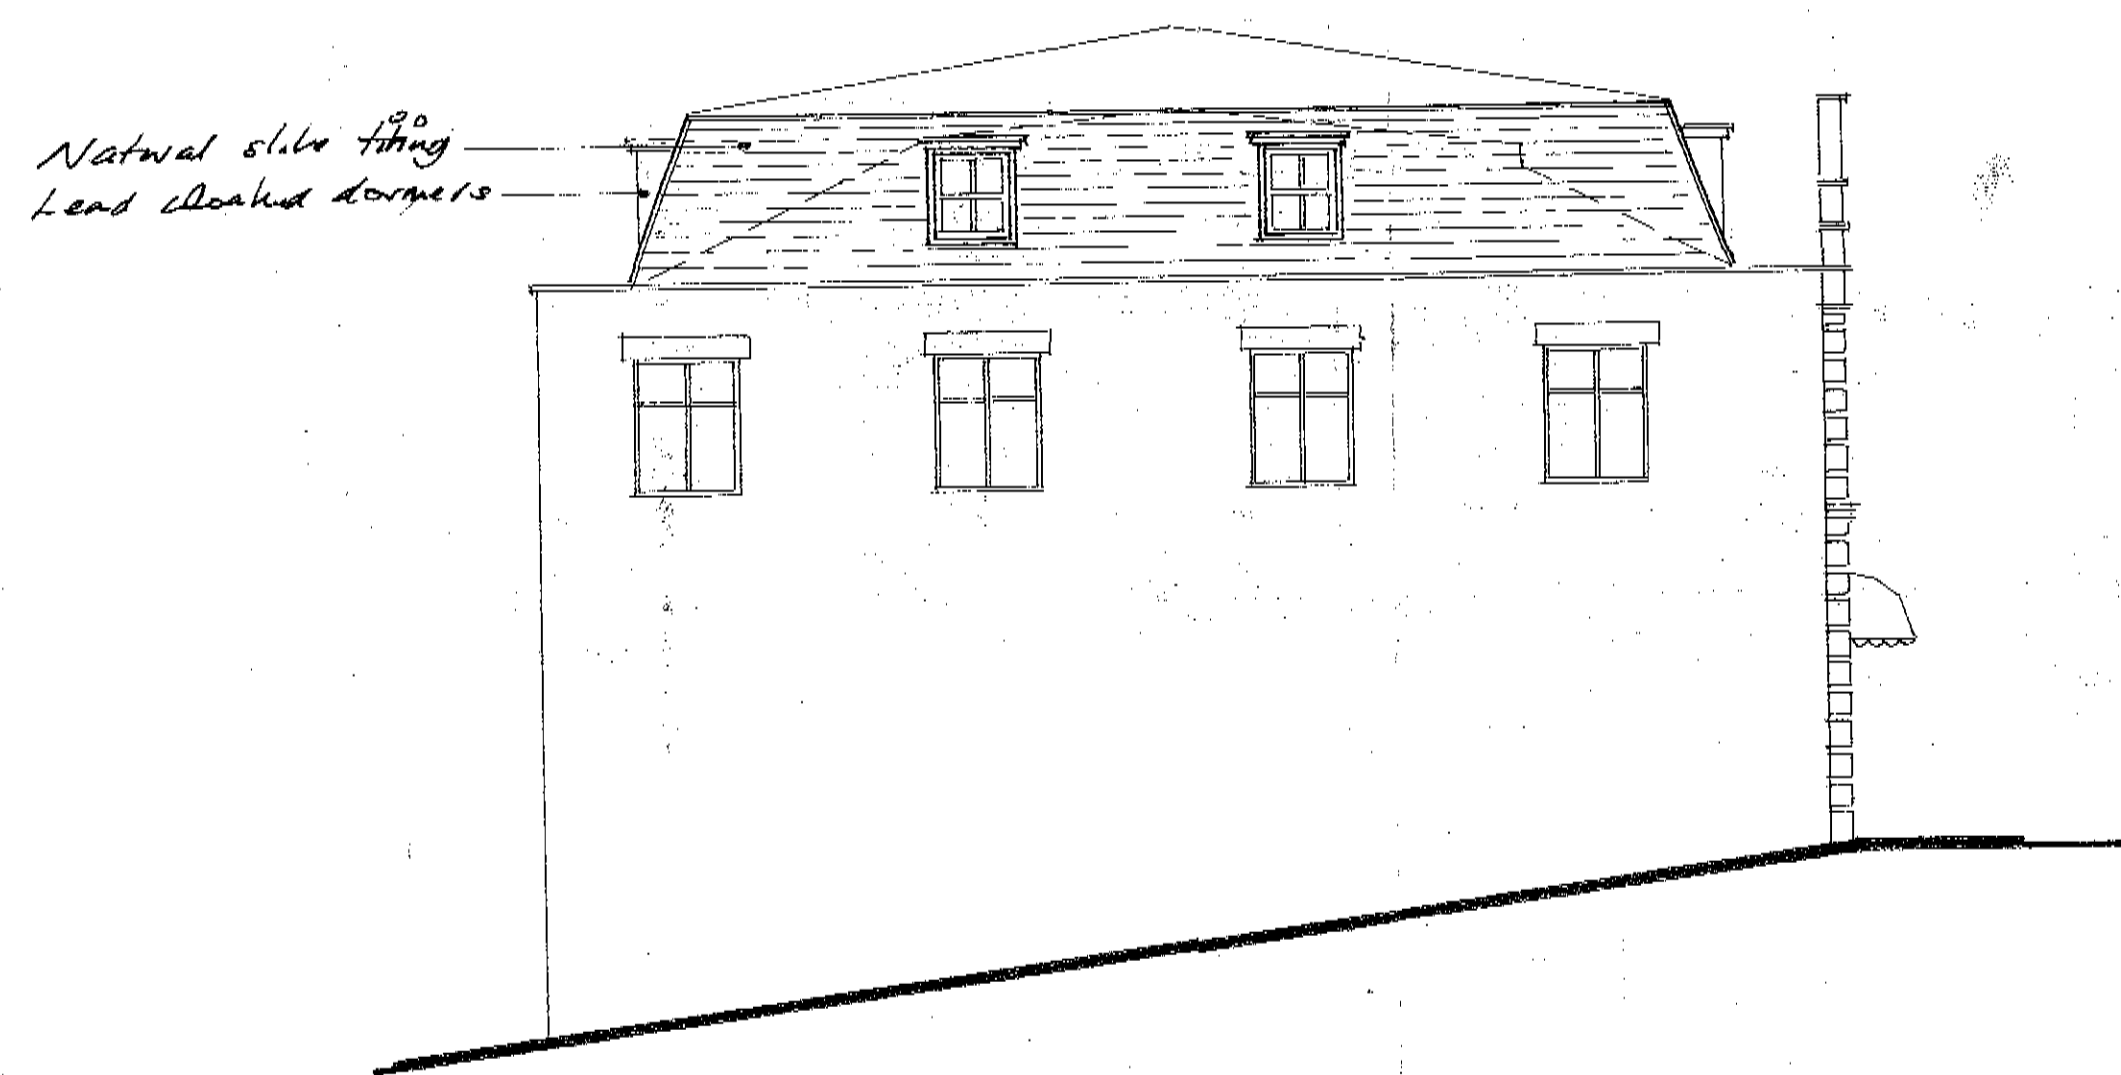

SOUTH WEST ELEVATION

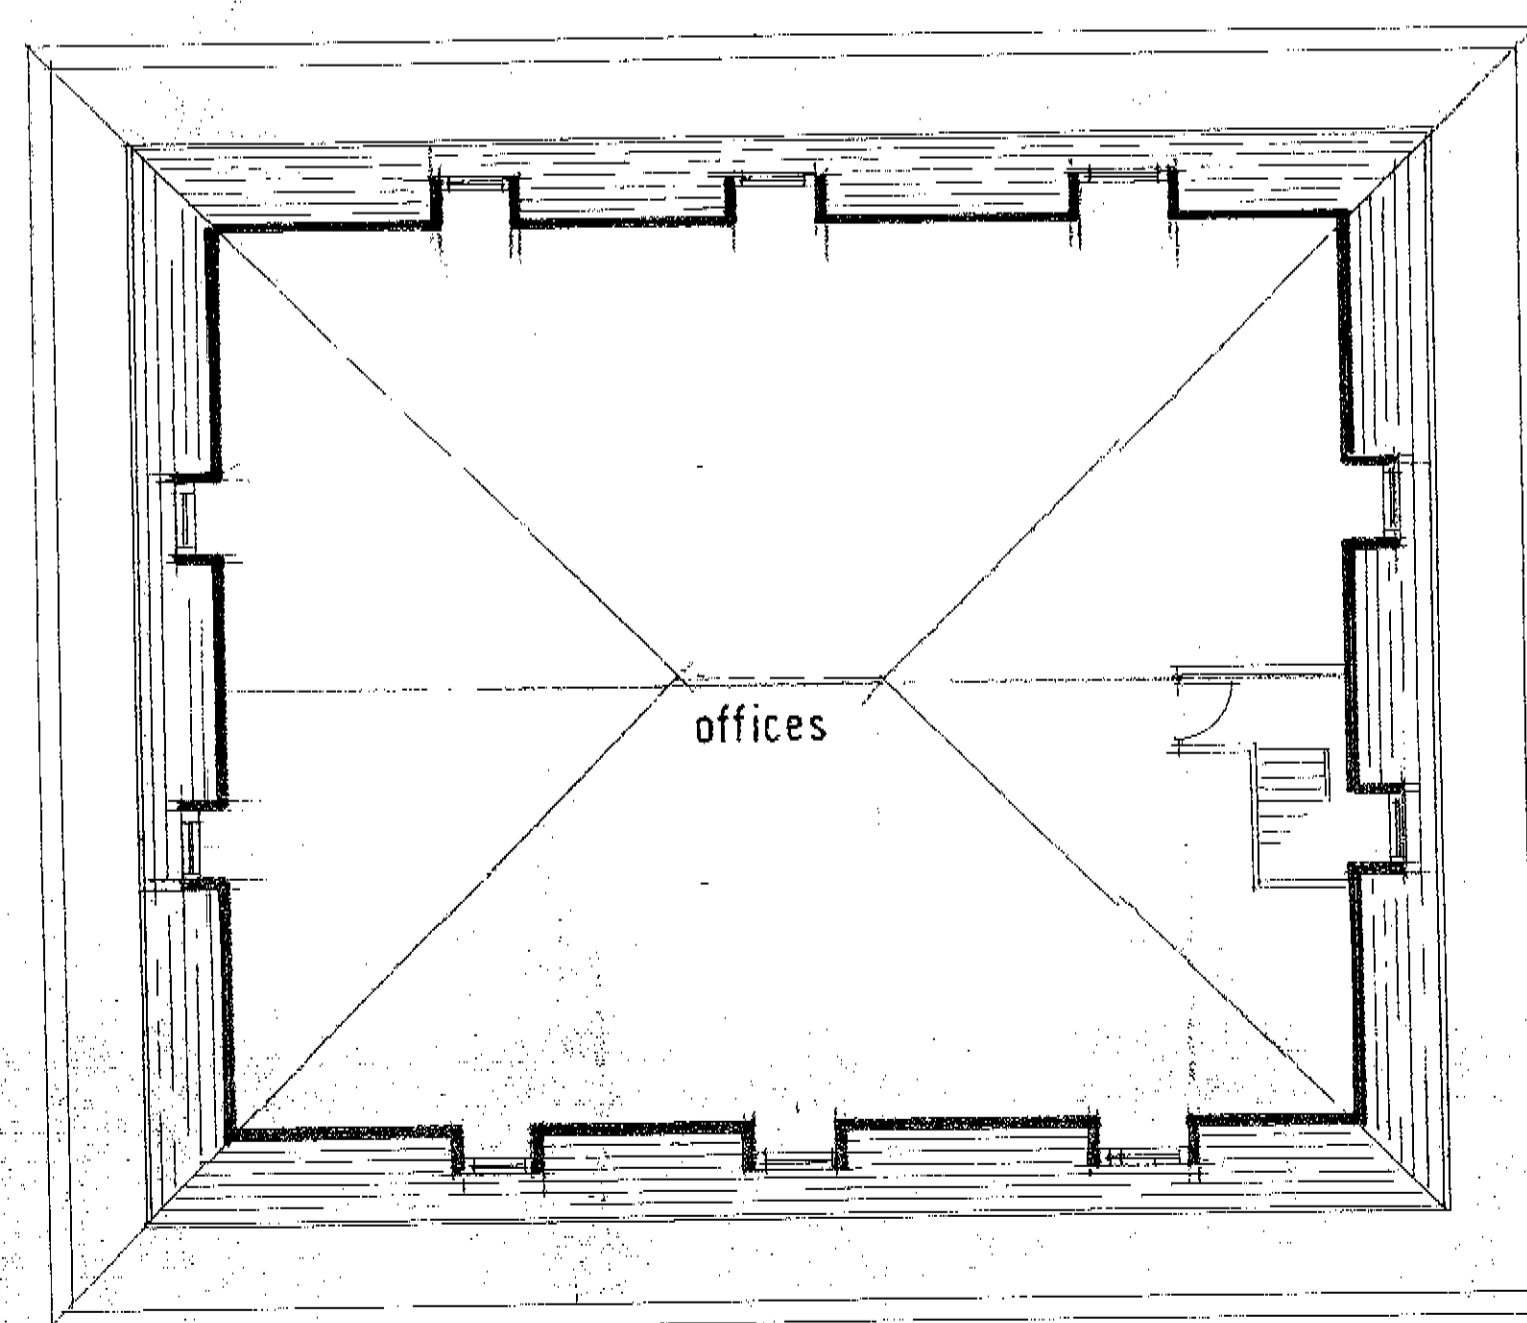

SECOND FLOOR PLAN

234
 PRX0100233

LONGLEY		
<small>JAMES LONGLEY & CO. LTD. East Park, Crawley, West Sussex. RH10 6AP. Telephone Crawley 02931 561212</small>		
<small>contract</small>		
BIBENDUM WINE LTD 113 REGENTS PARK ROAD NW1		
ADDITIONAL OFFICE ACCOMMODATION AT ROOF LEVEL.		
<small>scale</small> 1:100	<small>date</small> JULY 96	<small>by</small> <i>av</i> <small>checked</small>
<small>number</small>	D 509 02	<small>rev.</small>