


**NOTE**

TIMBER ENDS SHAPED TO SUIT LAYOUT.  
 TIMBERS BOLTED TO 200x200 TIMBER PILE WITH M16 COUNTER SUNK COACH SCREWS, 250 LONG.

PLAN 1:50 AT A4

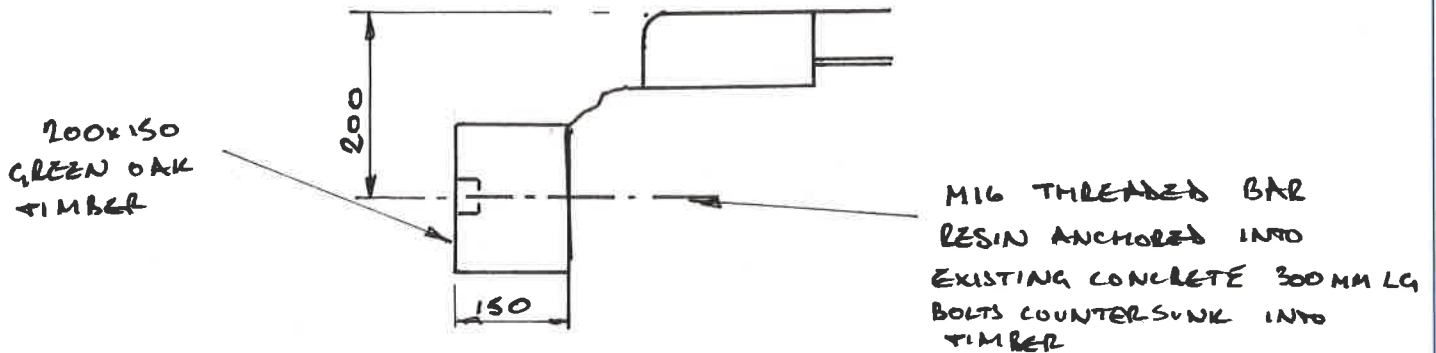

TYPICAL SECTION THROUGH TIMBER FIXING

1:10 AT A4

Drawing title **Hampstead Road Lock Island Bullnose**

Funt Loc RE-004-017

Drn by **MJB**

Date **13/09/2014**

Drg No **MJB036**