


N
PROPOSED FLOOR LEVEL SCALE 1:100

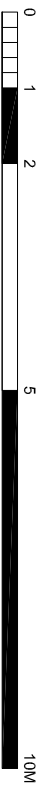

DRAWING	NOTES
PROPOSED FLOOR LEVELS	
STATUS	
PRELIMINARY	

DRAWN BY	CHECKED BY	SCALE	DATE
AC		1/100 @ A4	02.06.2015
DRAWING NUMBER	REVISION		
1510.PL.03	C		

PROJECT	SITE ADDRESS
NATHALIE CASALI	110 Saverlake Rd London NW3 2UR
STAGE	
PLANNING	

ecospace
architecture, naturally

3 JILFE YARD
LONDON SE17 3QA
T: 020 7703 4004
F: 020 7708 4750
E: info@ecospacestudio.com