


N
EXISTING SITE LOCATION PLAN
SCALE 1:1250



N
PROPOSED BLOCK PLAN
SCALE 1:200

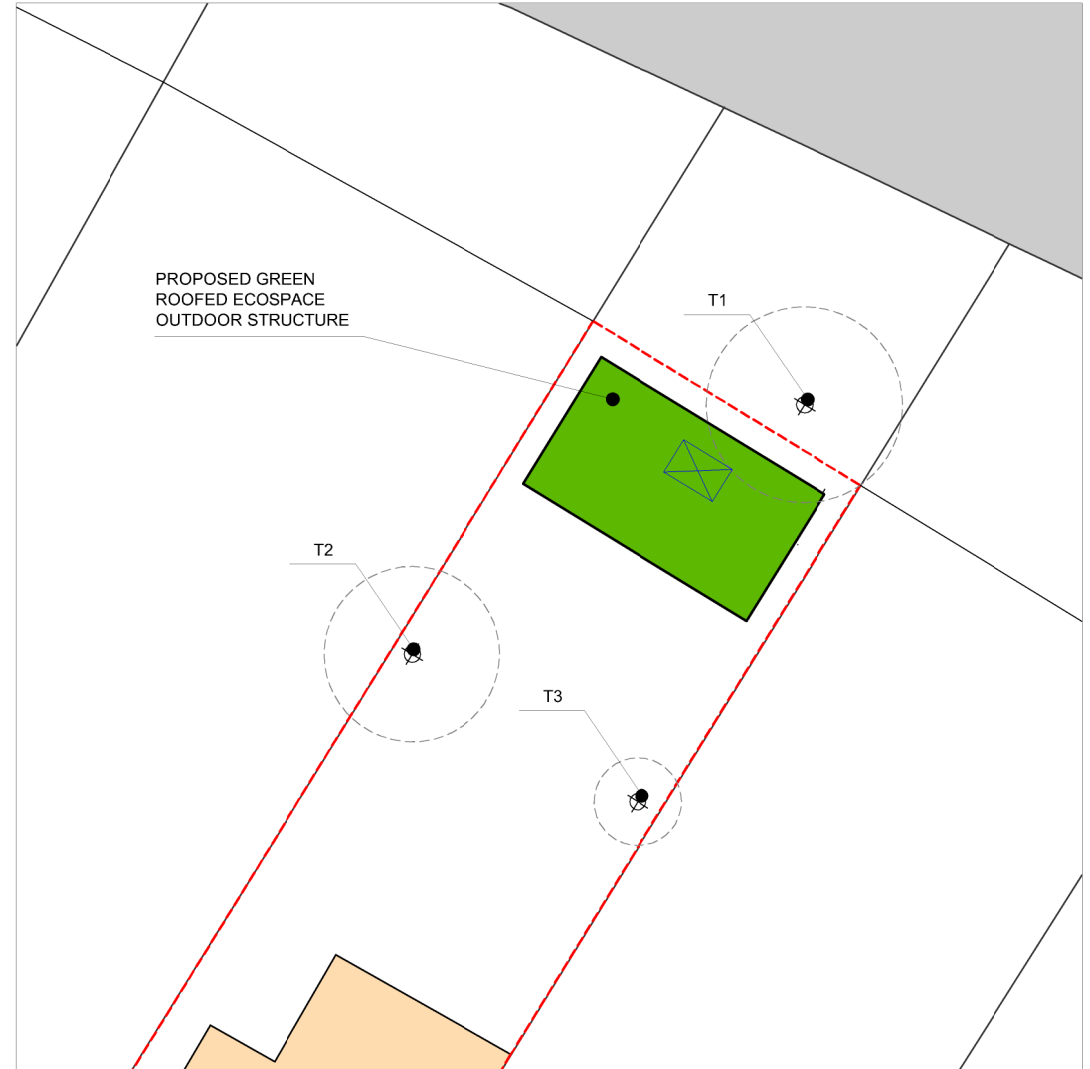

DRAWING	NOTES
EXISTING SITE LOCATION AND PROPOSED BLOCK PLAN	
STATUS	
PRELIMINARY	

DRAWN BY	CHECKED BY	SCALE	DATE
AC		1/1250 & 1/200 @ A4	11.05.2015
DRAWING NUMBER		REVISION	
1510.PL.01		B	

PROJECT	SITE ADDRESS
NATHALIE CASALI	110 Savernake Rd London NW3 2JR
STAGE	
PLANNING	

ecospace
architecture, naturally

3 ILIFFE YARD
LONDON SE17 3QA
T: 020 7703 4004
F: 020 7708 4750
E: info@ecospacestudios.com