


## 2 CORE SOLUTION - RETAINED FACADE

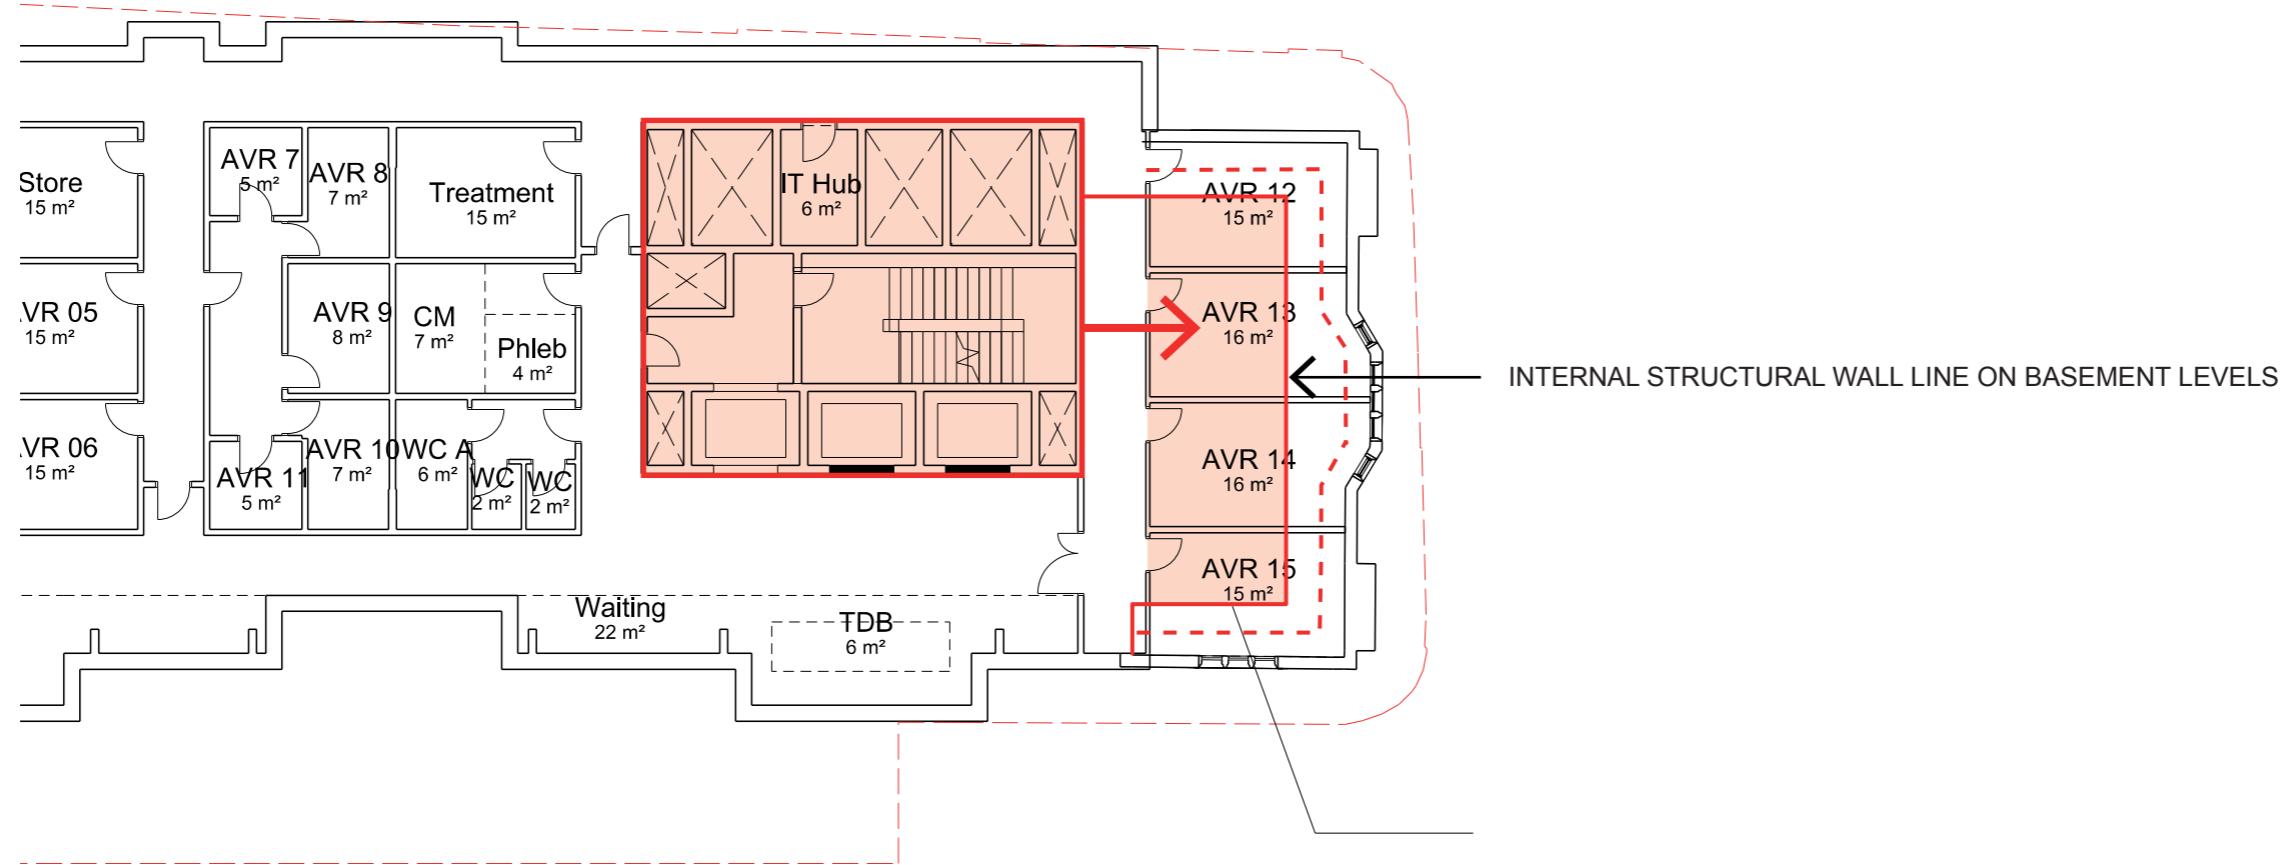

## 2 CORE SOLUTION - NEW FACADE

