


THE MOUNT

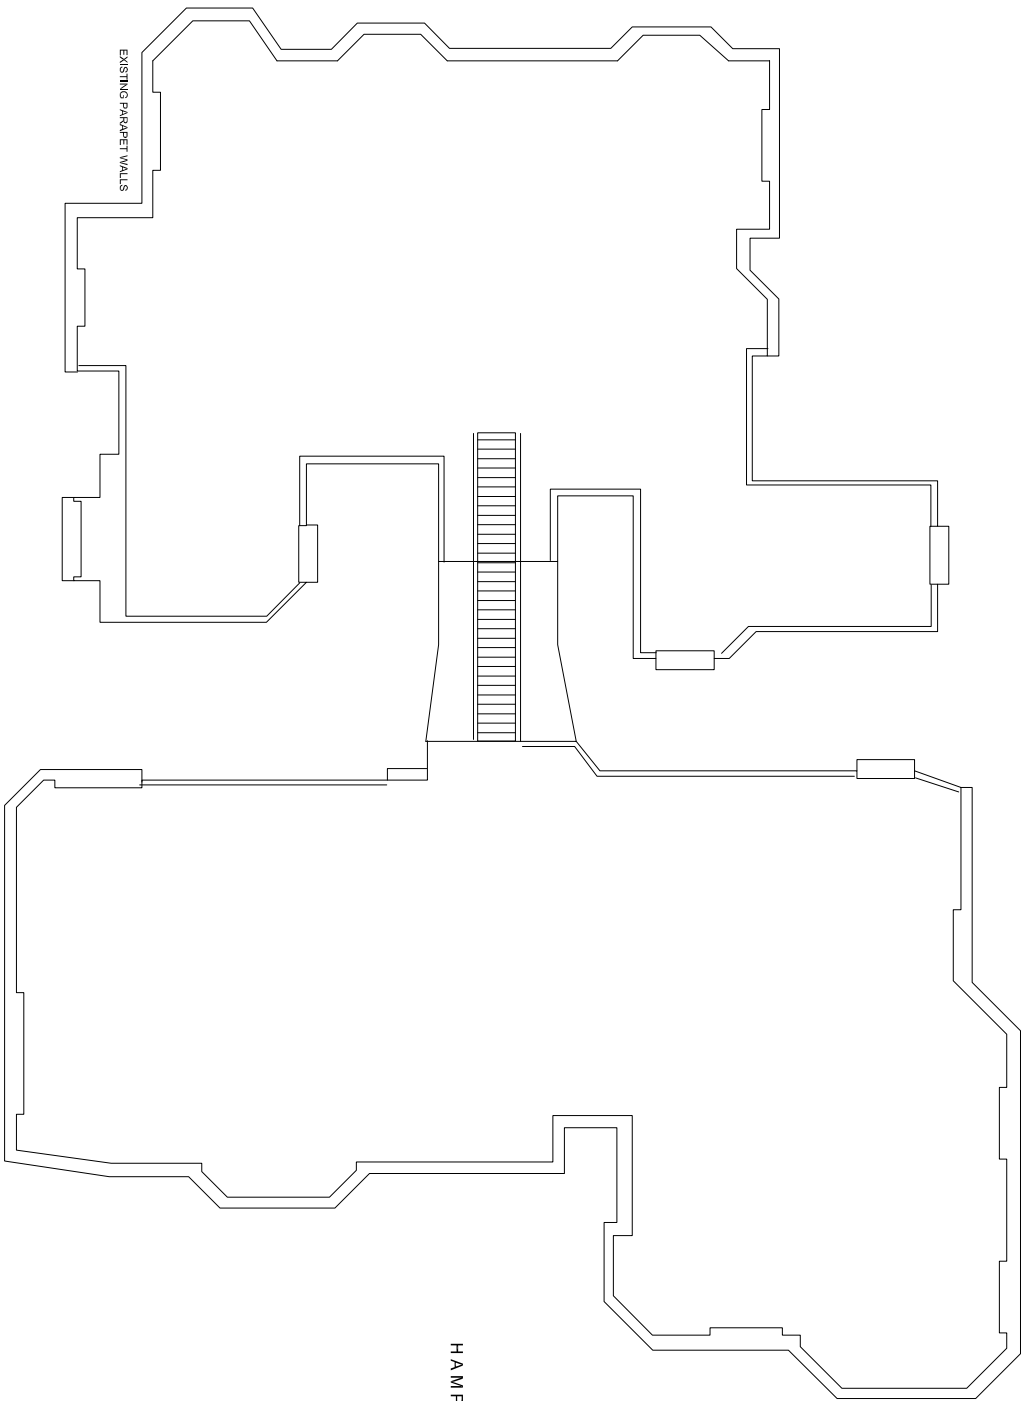

EXISTING PARAPET WALLS

NOTES:
TANK ENCLOSURES ON ROOF NOT SHOWN
INTERNAL CHIMNEY STACKS ON ROOF NOT SHOWN

KEY

EXISTING PARAPET WALLS (NO RAILINGS OVER) AND CHIMNEY STACKS

EXISTING METAL RAILINGS, CIRCA 900 mm HEIGHT



N

HAMPSTEAD GROVE

ALL DIMENSIONS TO BE CHECKED ON SITE

ROAD ASSOCIATES 22 Monks Lane London W6 9NE t: 020 8731 7287 r: 020 8731 7287 info@roadassociates.co.uk		HEATH MANSIONS, LONDON NW3 CLIENT: DAILY ROUND LTD TYPE: EXISTING ROOF PLAN	
DATE: A4	PROJECT CODE: SF-HM-501	ISSUE NO: 1	DATE: 11 MAY 2015