



DRAWING DESCRIPTION:		DATE:	PROJECT:	Rev.	Date	Details
Signage Advertising Proposal, Flue Renewal & External Works		January 2015	216 Haverstock Hill, London NW3	05	29.1.15	Minor revisions
DRAWING REF: REV:		SCALE:	DRAWN:	06	5.2.15	Front steel & glazed canopy added
FM-HH-O3 Rev7	07	1:100 @A2	Tim Mullany (07460 860240) mullanytim@gmail.com	07	3.6.15	Proposed umbrella removed

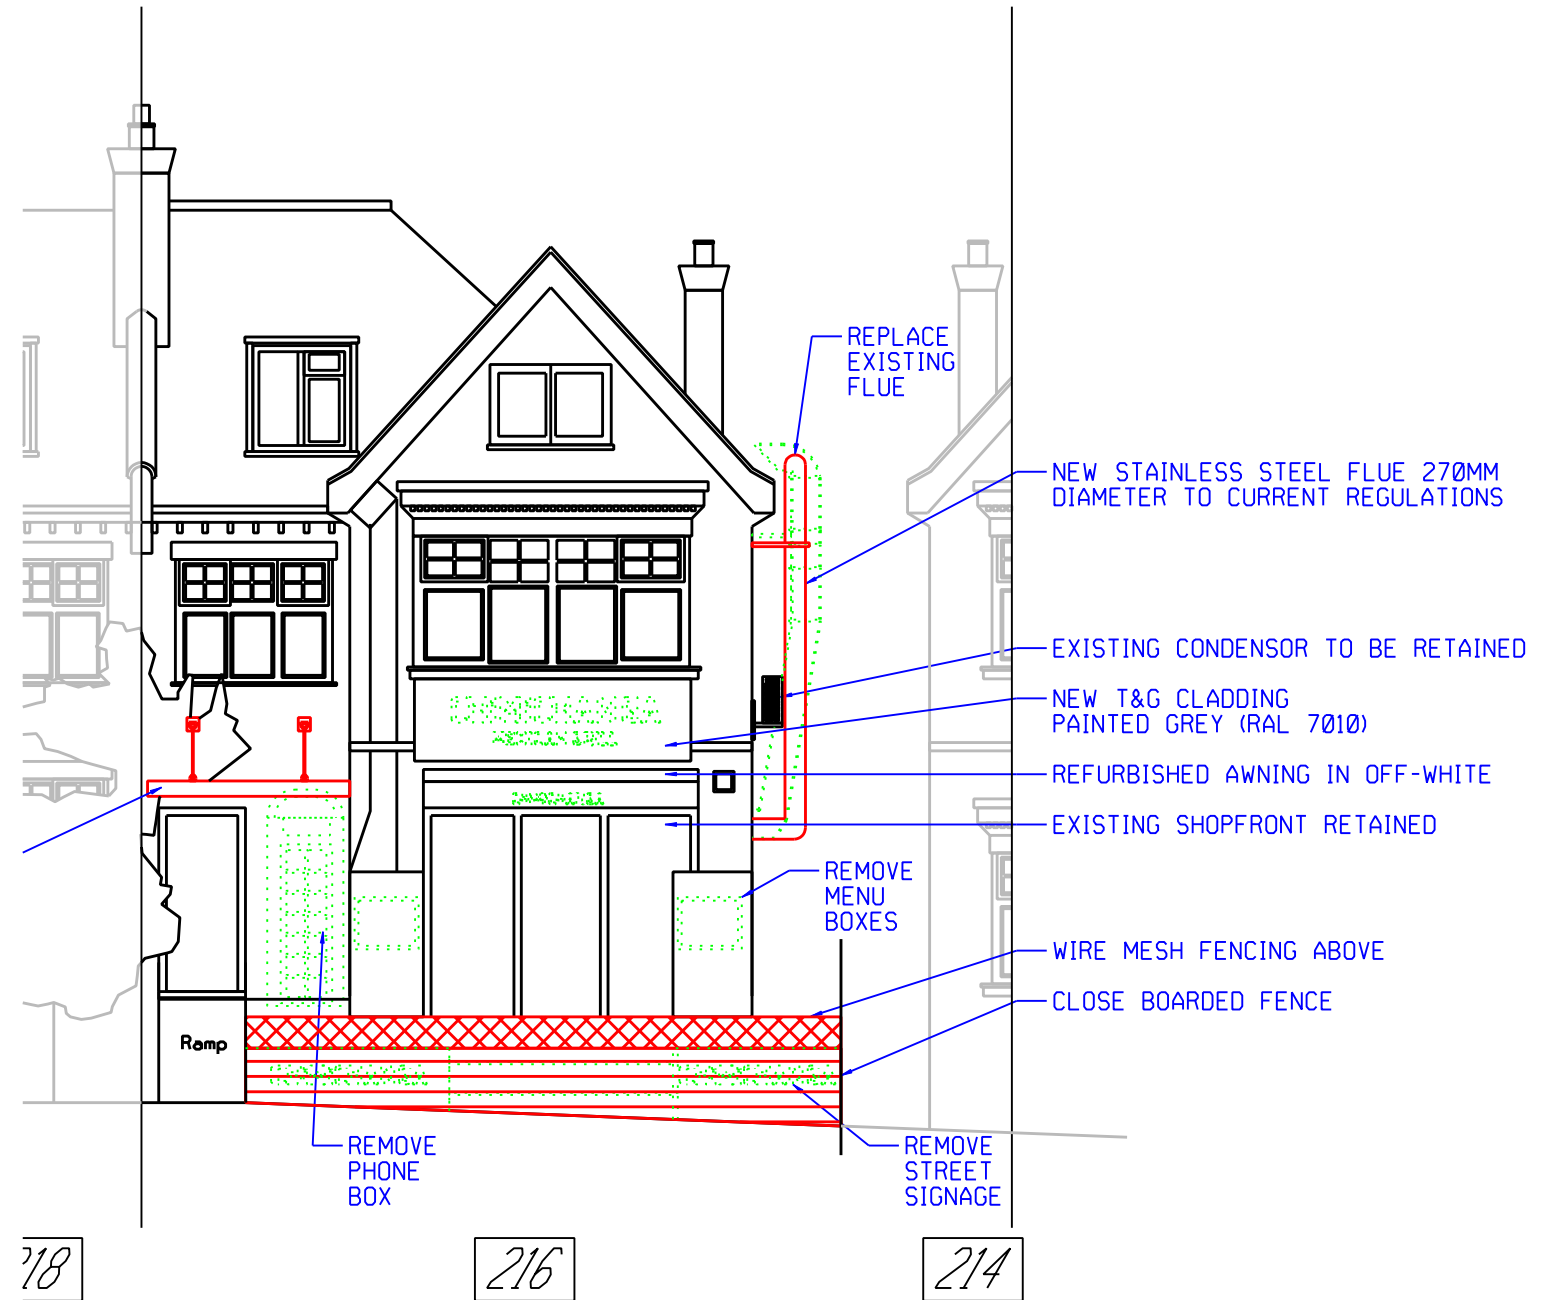

*Existing*

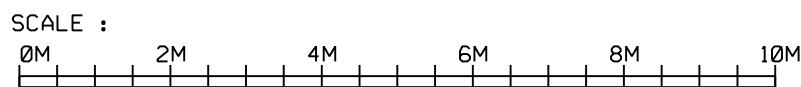

*Proposed*

- TO BE REMOVED
- TO BE INSTALLED
- ADJACENT PROPERTY