


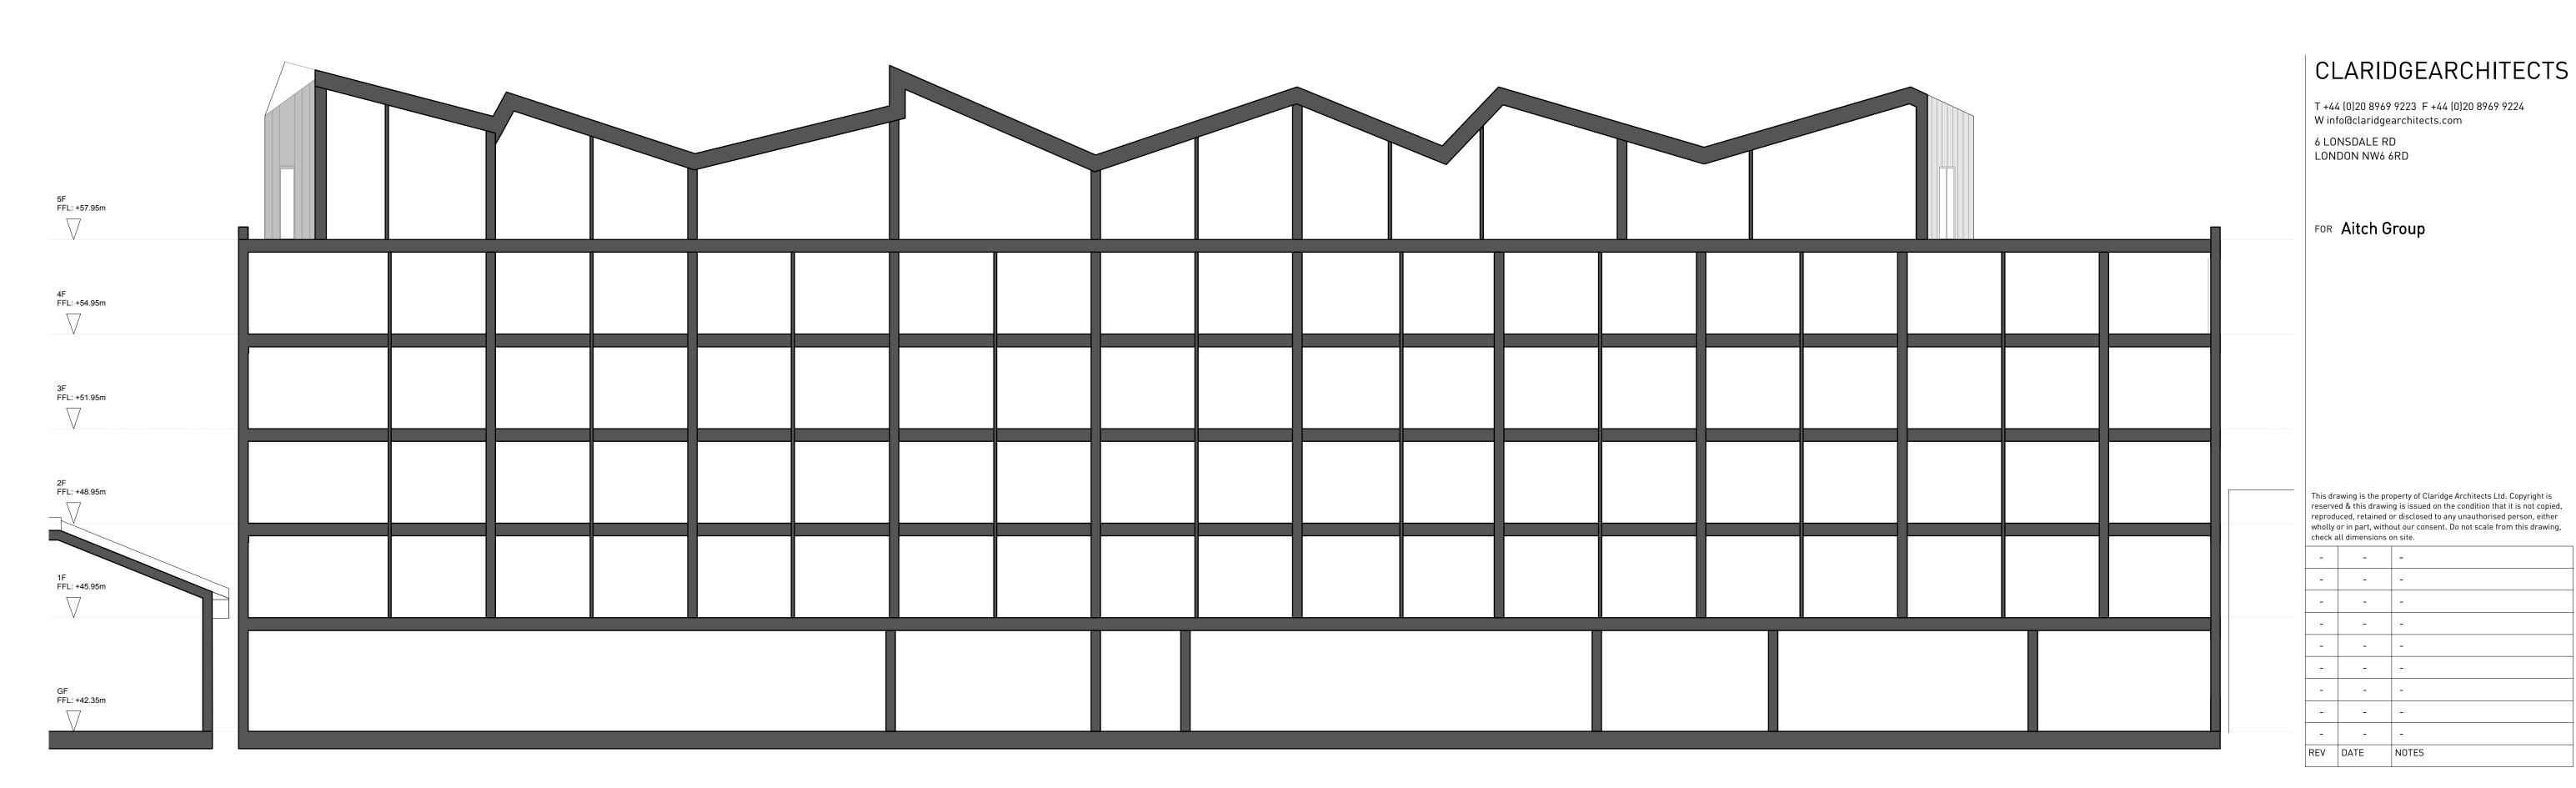

100 75 50 25 5 0.5 1.0 1.5 2.0 2.5 3.0 3.5 4.0 4.5 5.0 m





PROJECT 254 Kilburn High Road PROPOSED SECTION BB STATUS Planning CHECKED AJD DRAWN AB

-

- | -

- | -

27.05.14 | SCALE | PROJECT NO. | DRAWING NO. | -