




SCALE 1:50

Disclaimer
 This drawing should not be scaled.
 The contractor is to check all dimensions on site and inform the contract administrator/project manager of any discrepancies.
 All work is to comply in every aspect with the Building Regulations, Codes of Practice and British Standards.
 This drawing is to be read in conjunction with all other contract drawings and specifications.
 This drawing is copyrighted and must not be reproduced in any format or disclosed to any third party without the written consent of Tuffin Ferraby Taylor LLP.

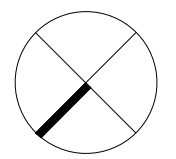

rev date details by
 A 05/06/15 Disabled WC door & lobby door strip out notes added MK

Strip out existing timber frame.
 Maintain existing structural opening

Supply and install new door and side panel to match width of existing double doors.


Full height painted doors with full height inset mirror panels.

Full height mirror set within polished chrome frame.

Domus - Flow 2.0 DRFW 01 Natural R9 (890 x 890mm)

Window to be blocked in internally.

Decorative folding / sliding partitions.

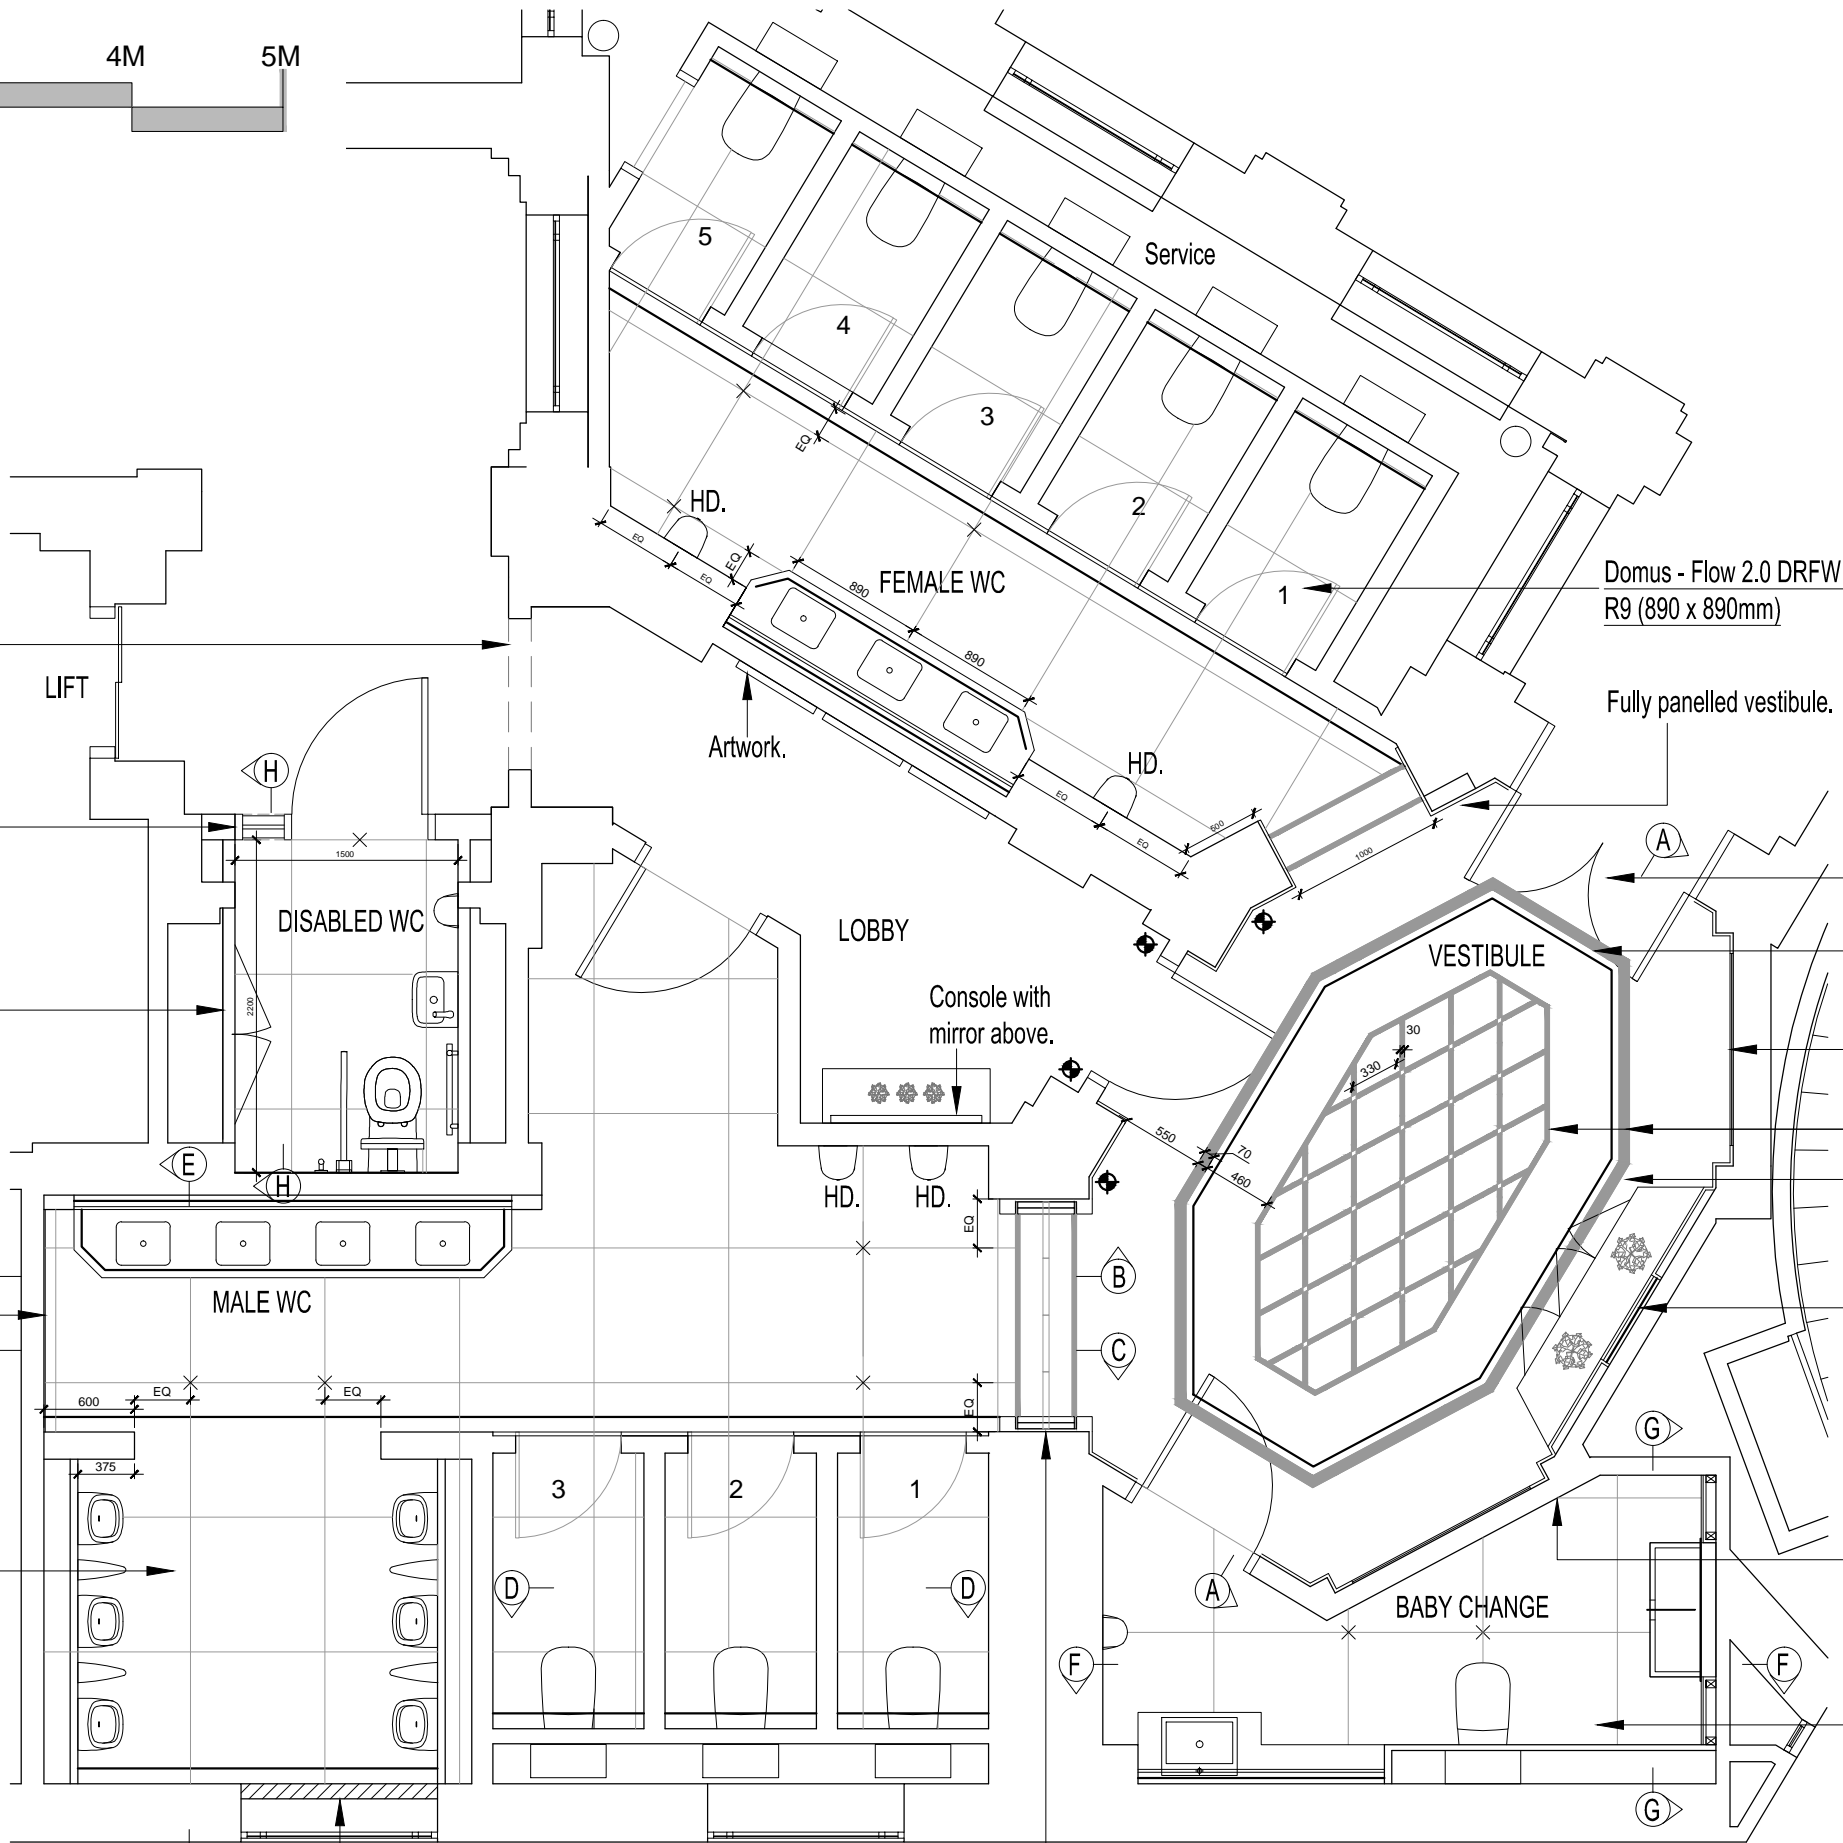

Domus - Flow 2.0 DRFW 01 Natural R9 (890 x 890mm)

Fully panelled vestibule.

Existing doors.

Bileme stone inlay

Recessed full height mirrors either side of console unit.

Bileme stone inlay

Jerusalem Crema Grey stone flooring sized to suit

Existing stained glass window to sit within panelling & rear illuminated.

Domus - Flow 2.0 DRFW 01 Polished (890 x 890mm)

Domus - Flow 2.0 DRFW 01 Natural R9 (890 x 890mm)

CLIENT UNITED GRAND LODGE OF ENGLAND
 PROJECT Freemasons' Hall, 60 Great Queen St WC2B 5AZ
 DRAWING Proposed First Floor WC Layout

DRAWN JSI
 SCALE @ A31:50
 DATE APRIL 15



PROJECT No. 25611
 DRAWING No. P01
 REV A