


LOCATION PLAN 1:1250



SITE/ROOF PLAN/EXISTING 1:200

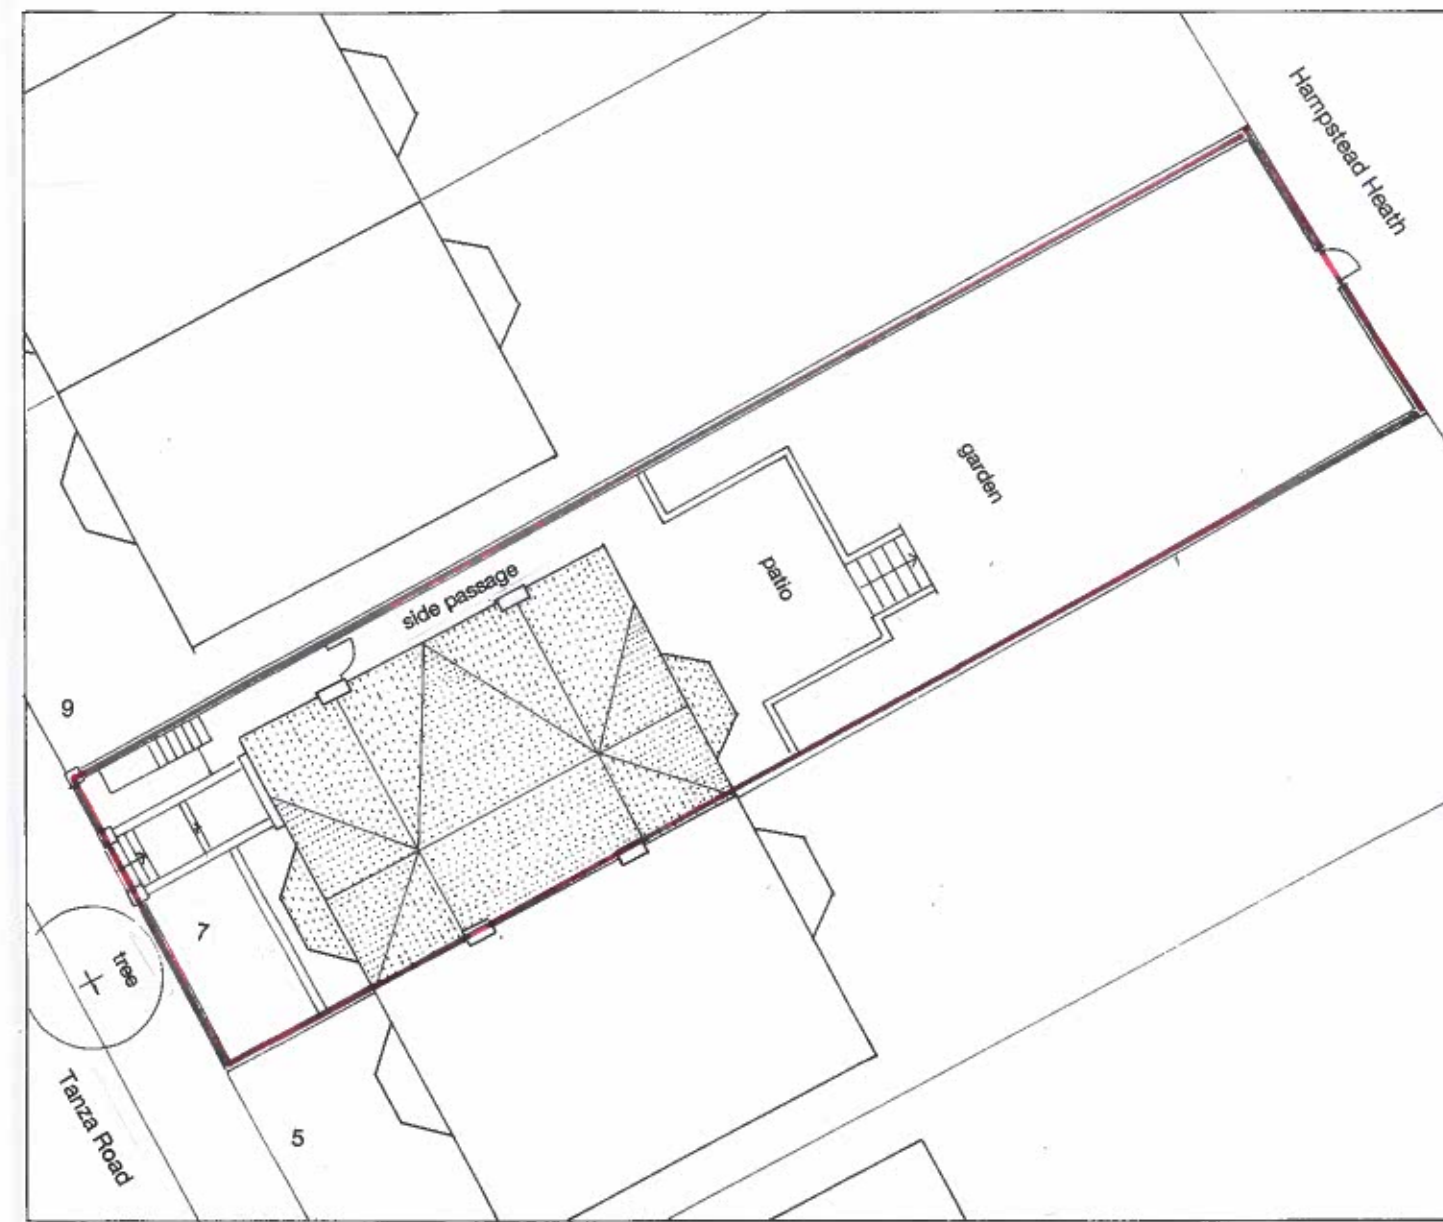