



1. steps to front door
2. side passage to garden
3. low front garden wall in red brick
4. façade in red brick
5. boundary wall to no 9 Tanza Road





- 1. steps to pavement
- 2. side passage to garden
- 3. lower ground floor entrance door
- 4. rain water pipe
- 5. soil vent pipe

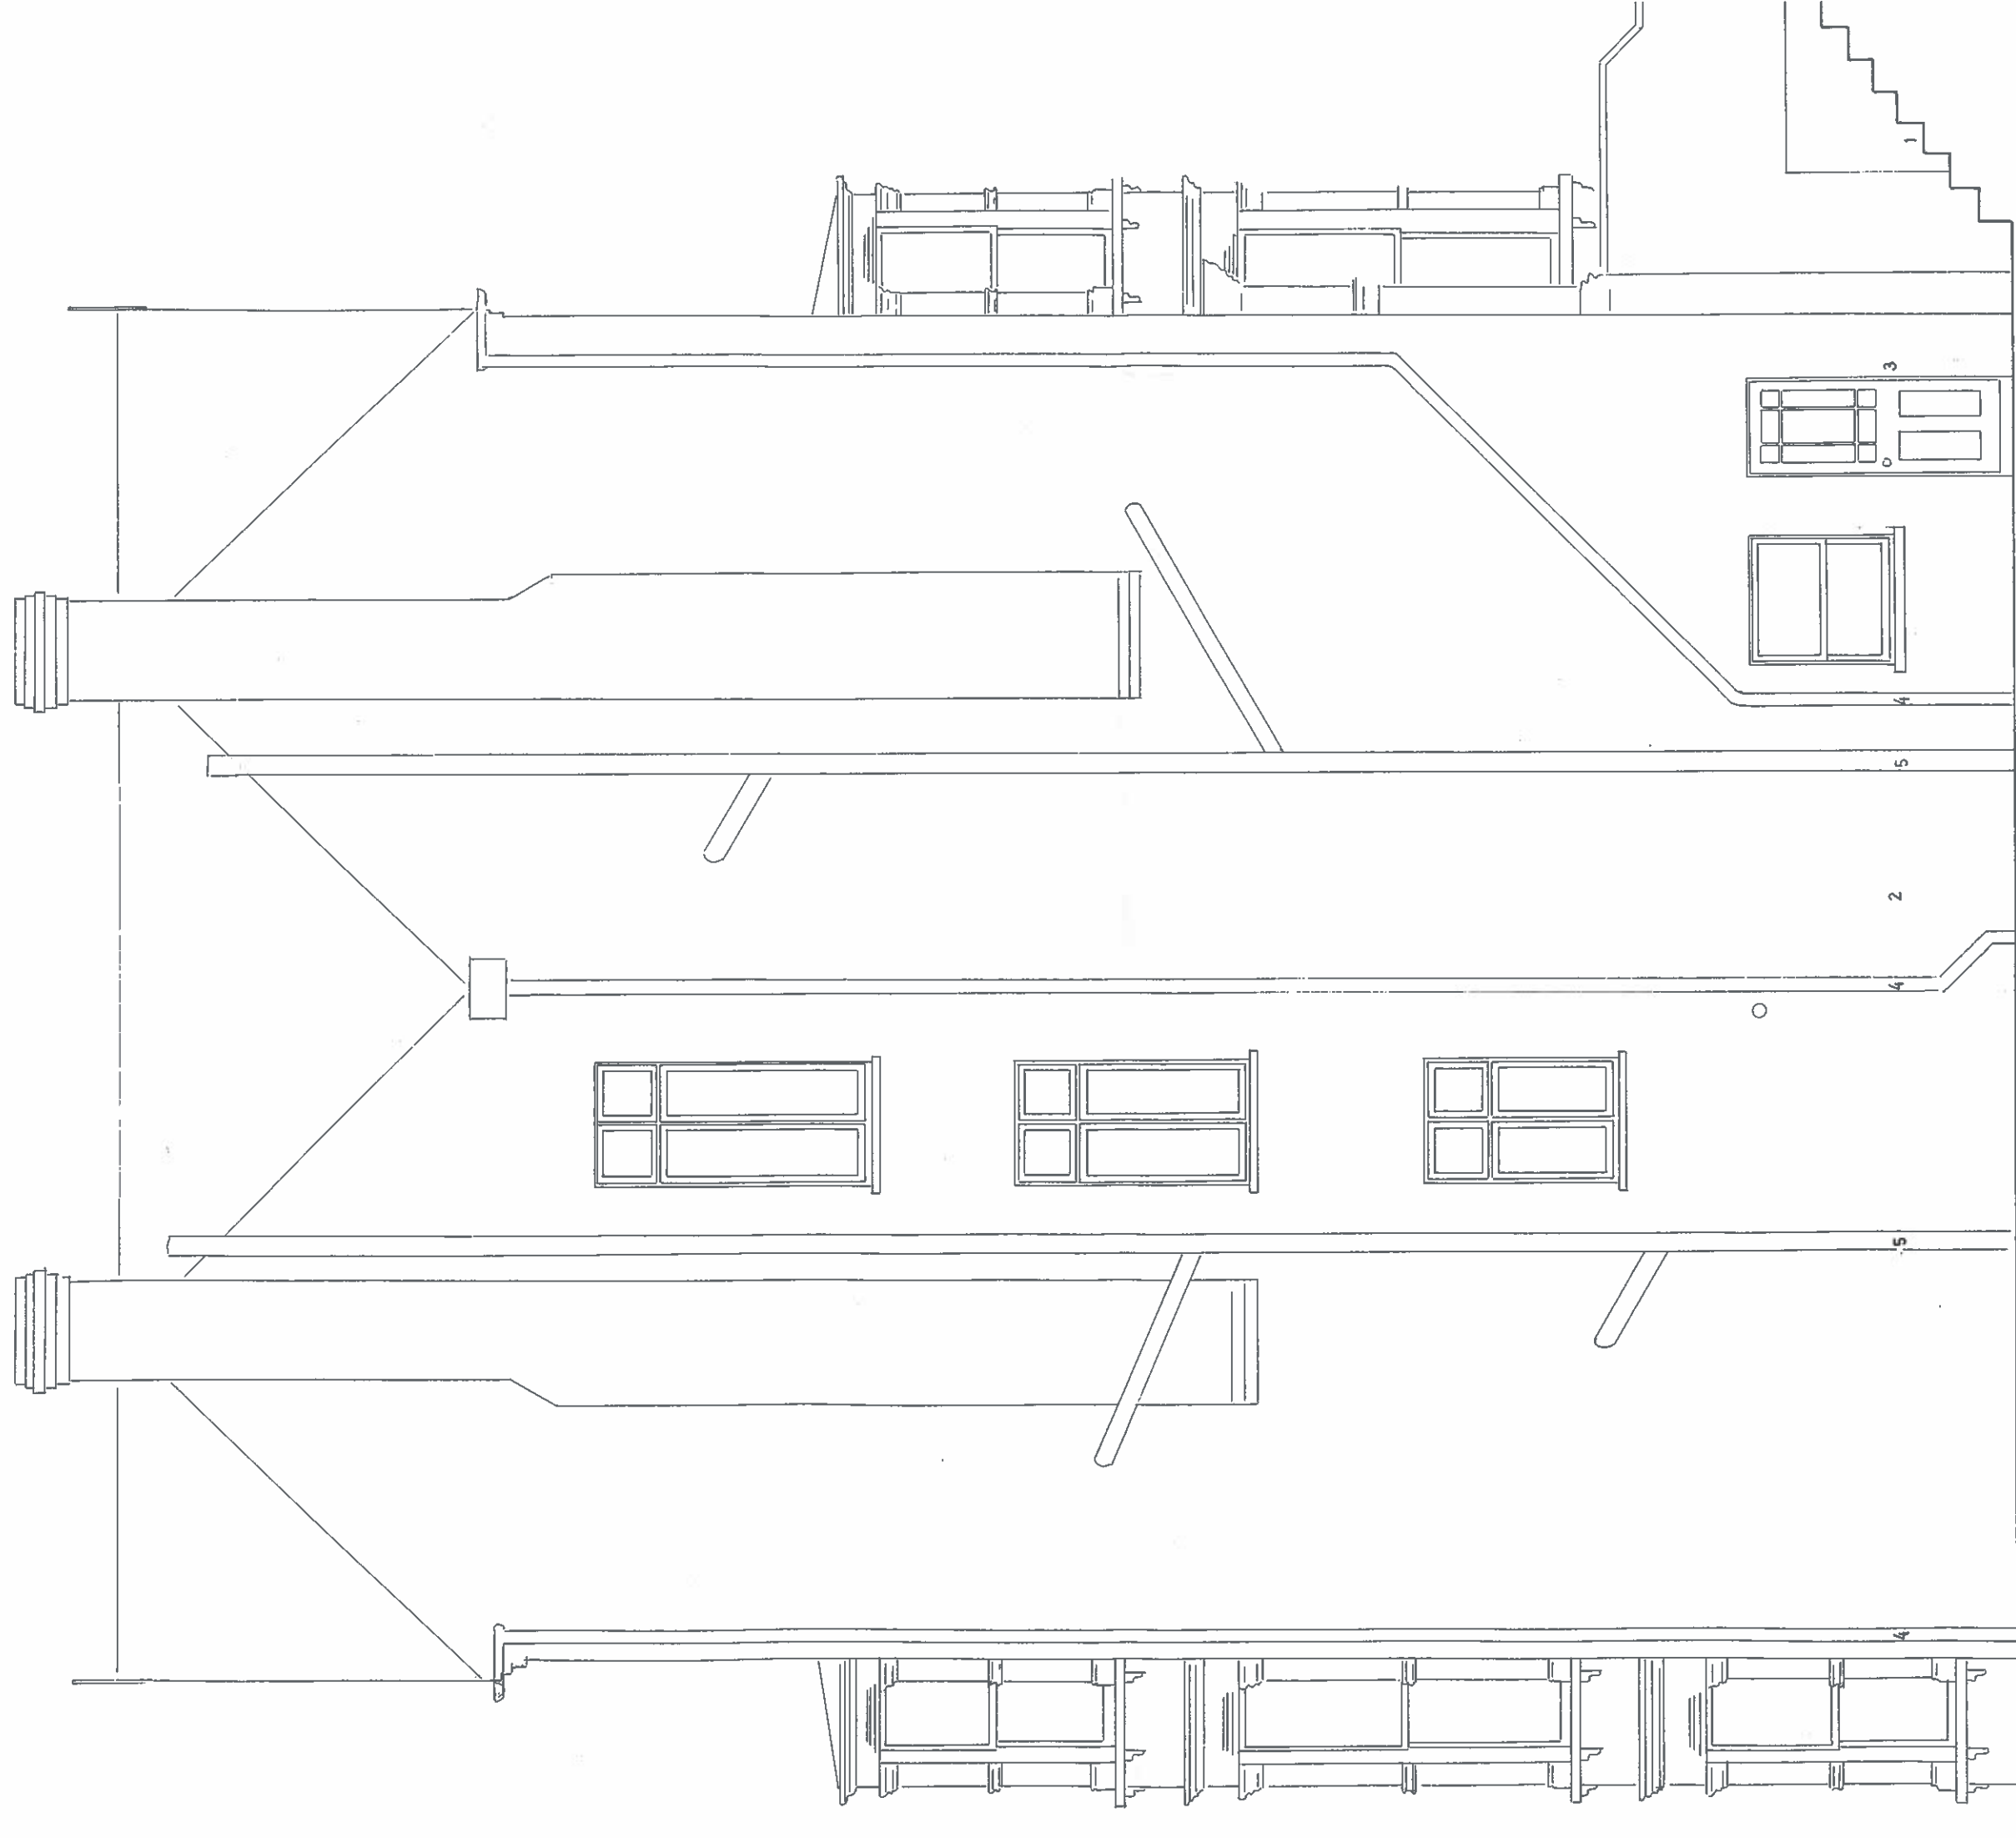

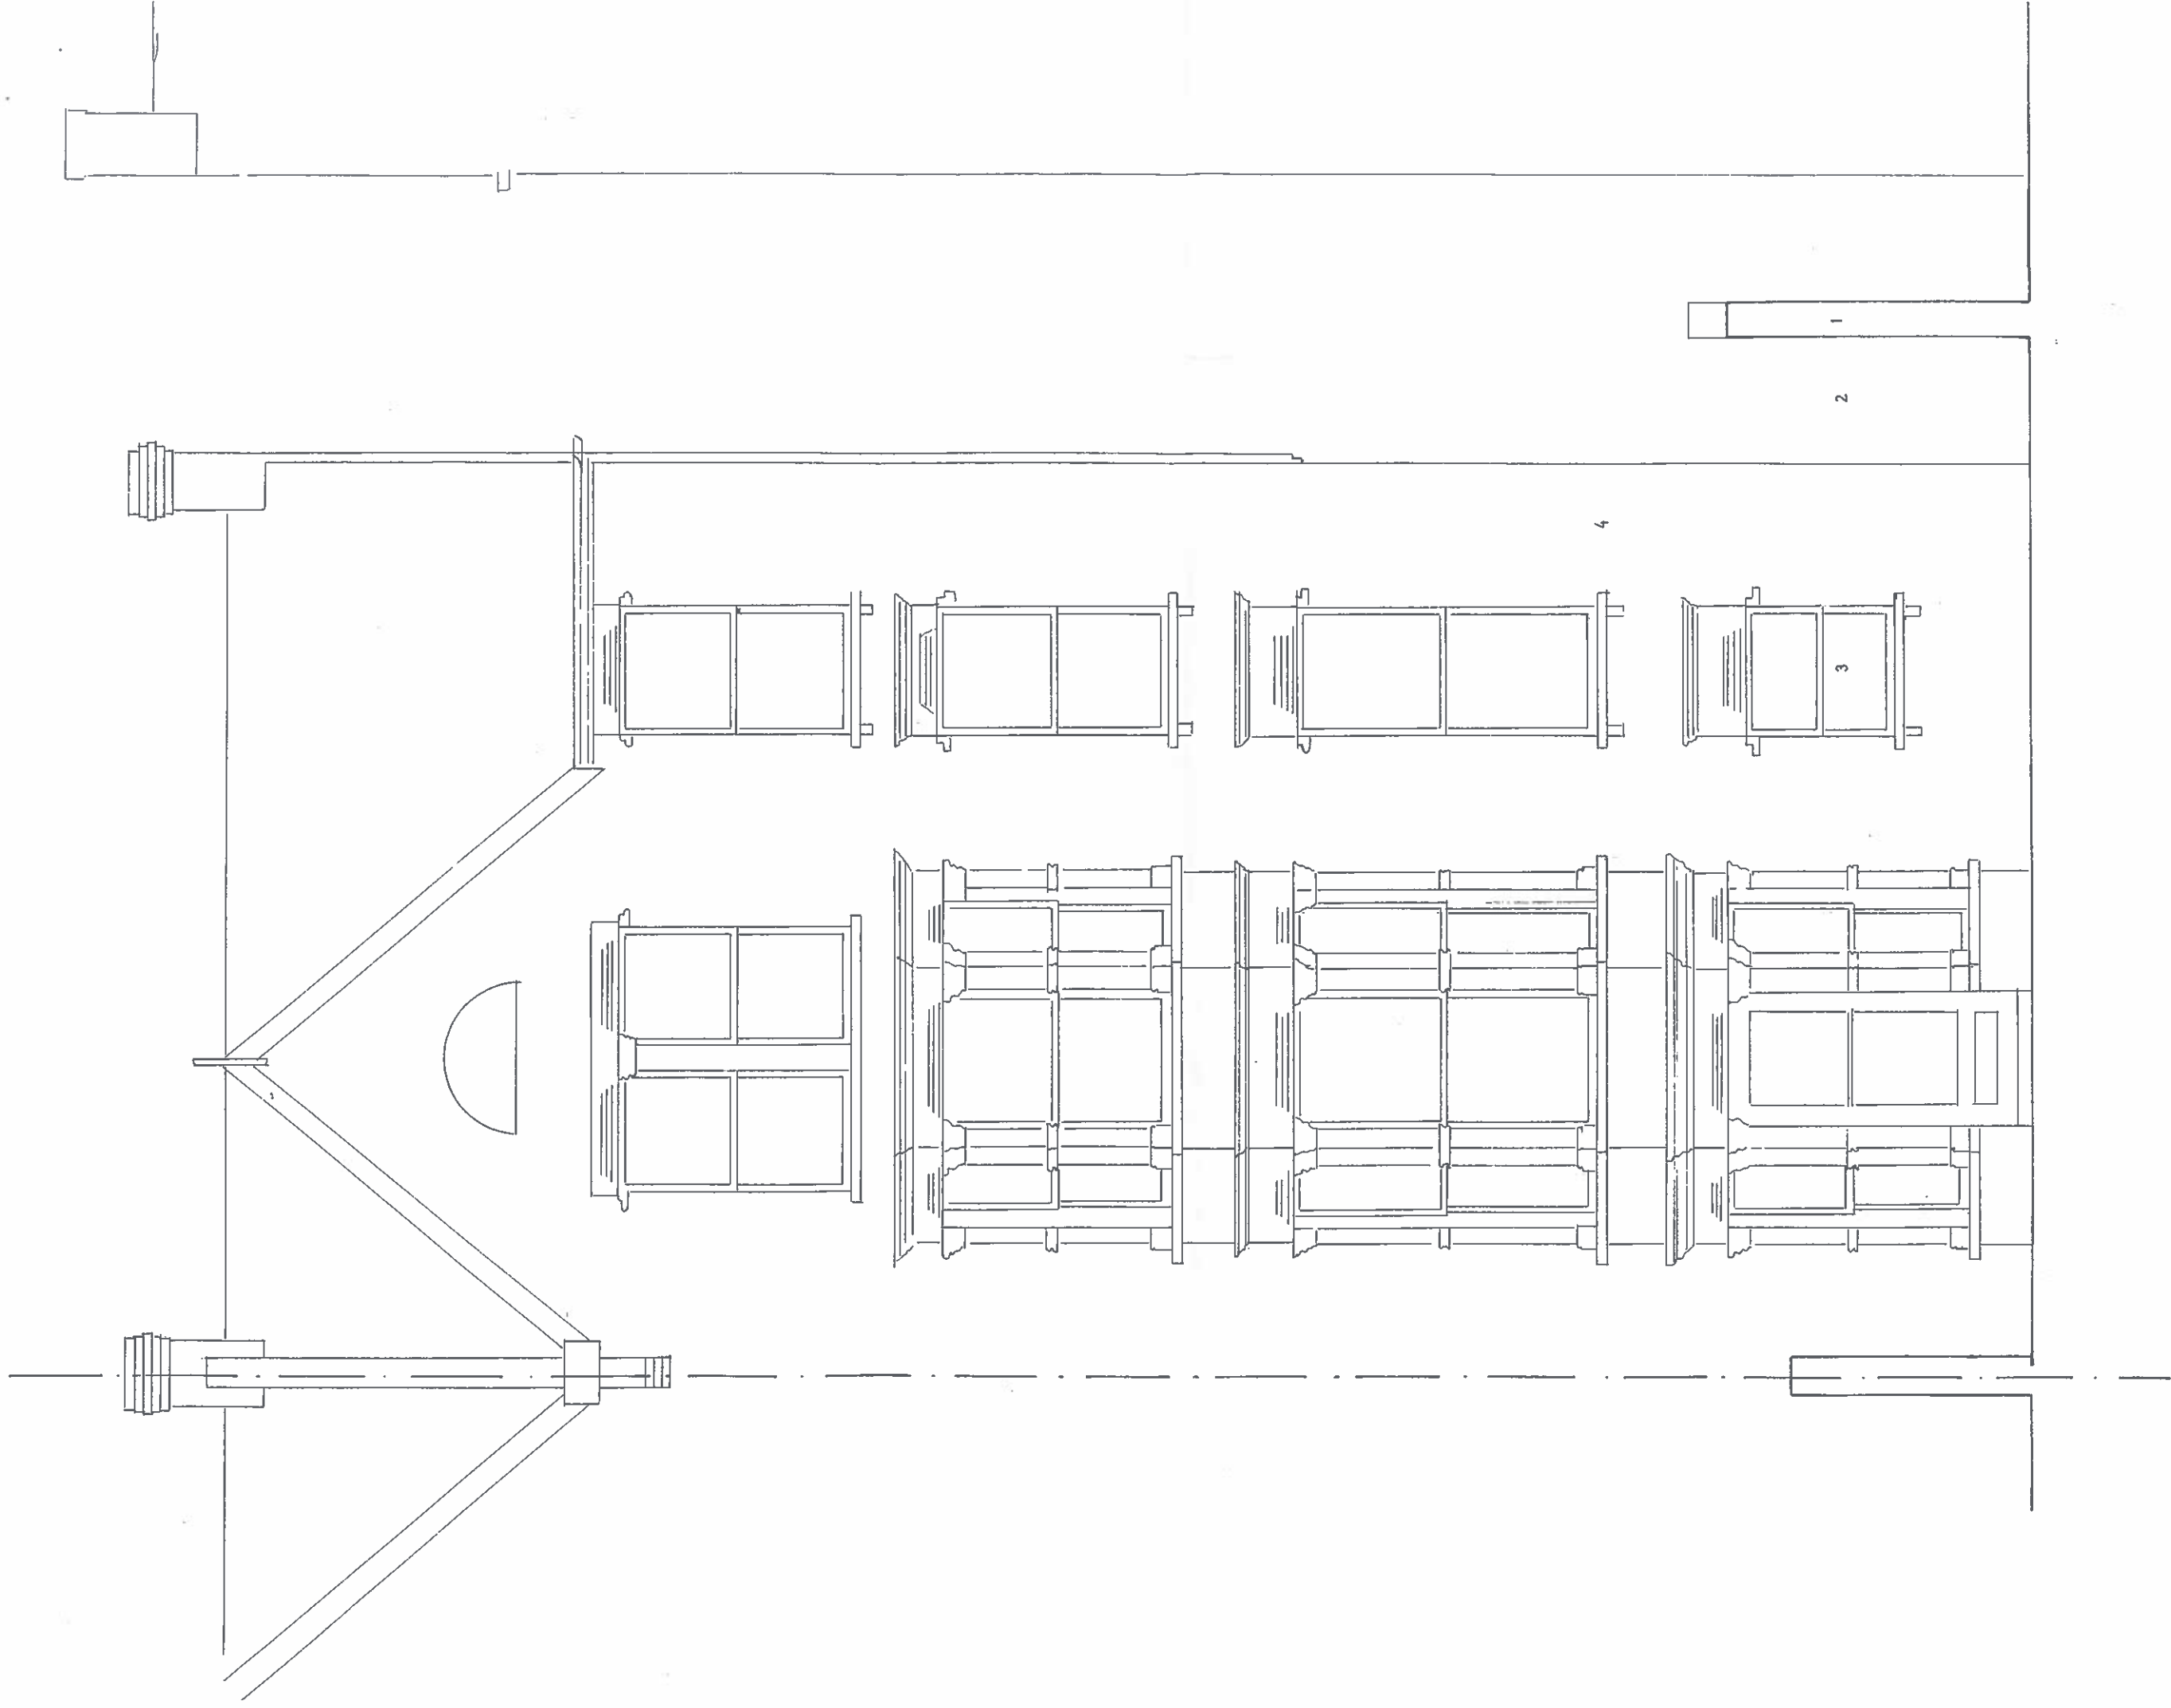

1. boundary wall to no 9 Tanza Road
2. side passage to garden
3. existing window
4. red brick facade

