
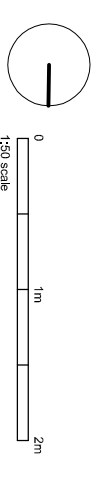


NOTES
DIMENSIONS TO BE CONFIRMED
ON SITE

notional areas for demolition
shown hatched. The full extent of
demolitions is to be coordinated
with the proposals

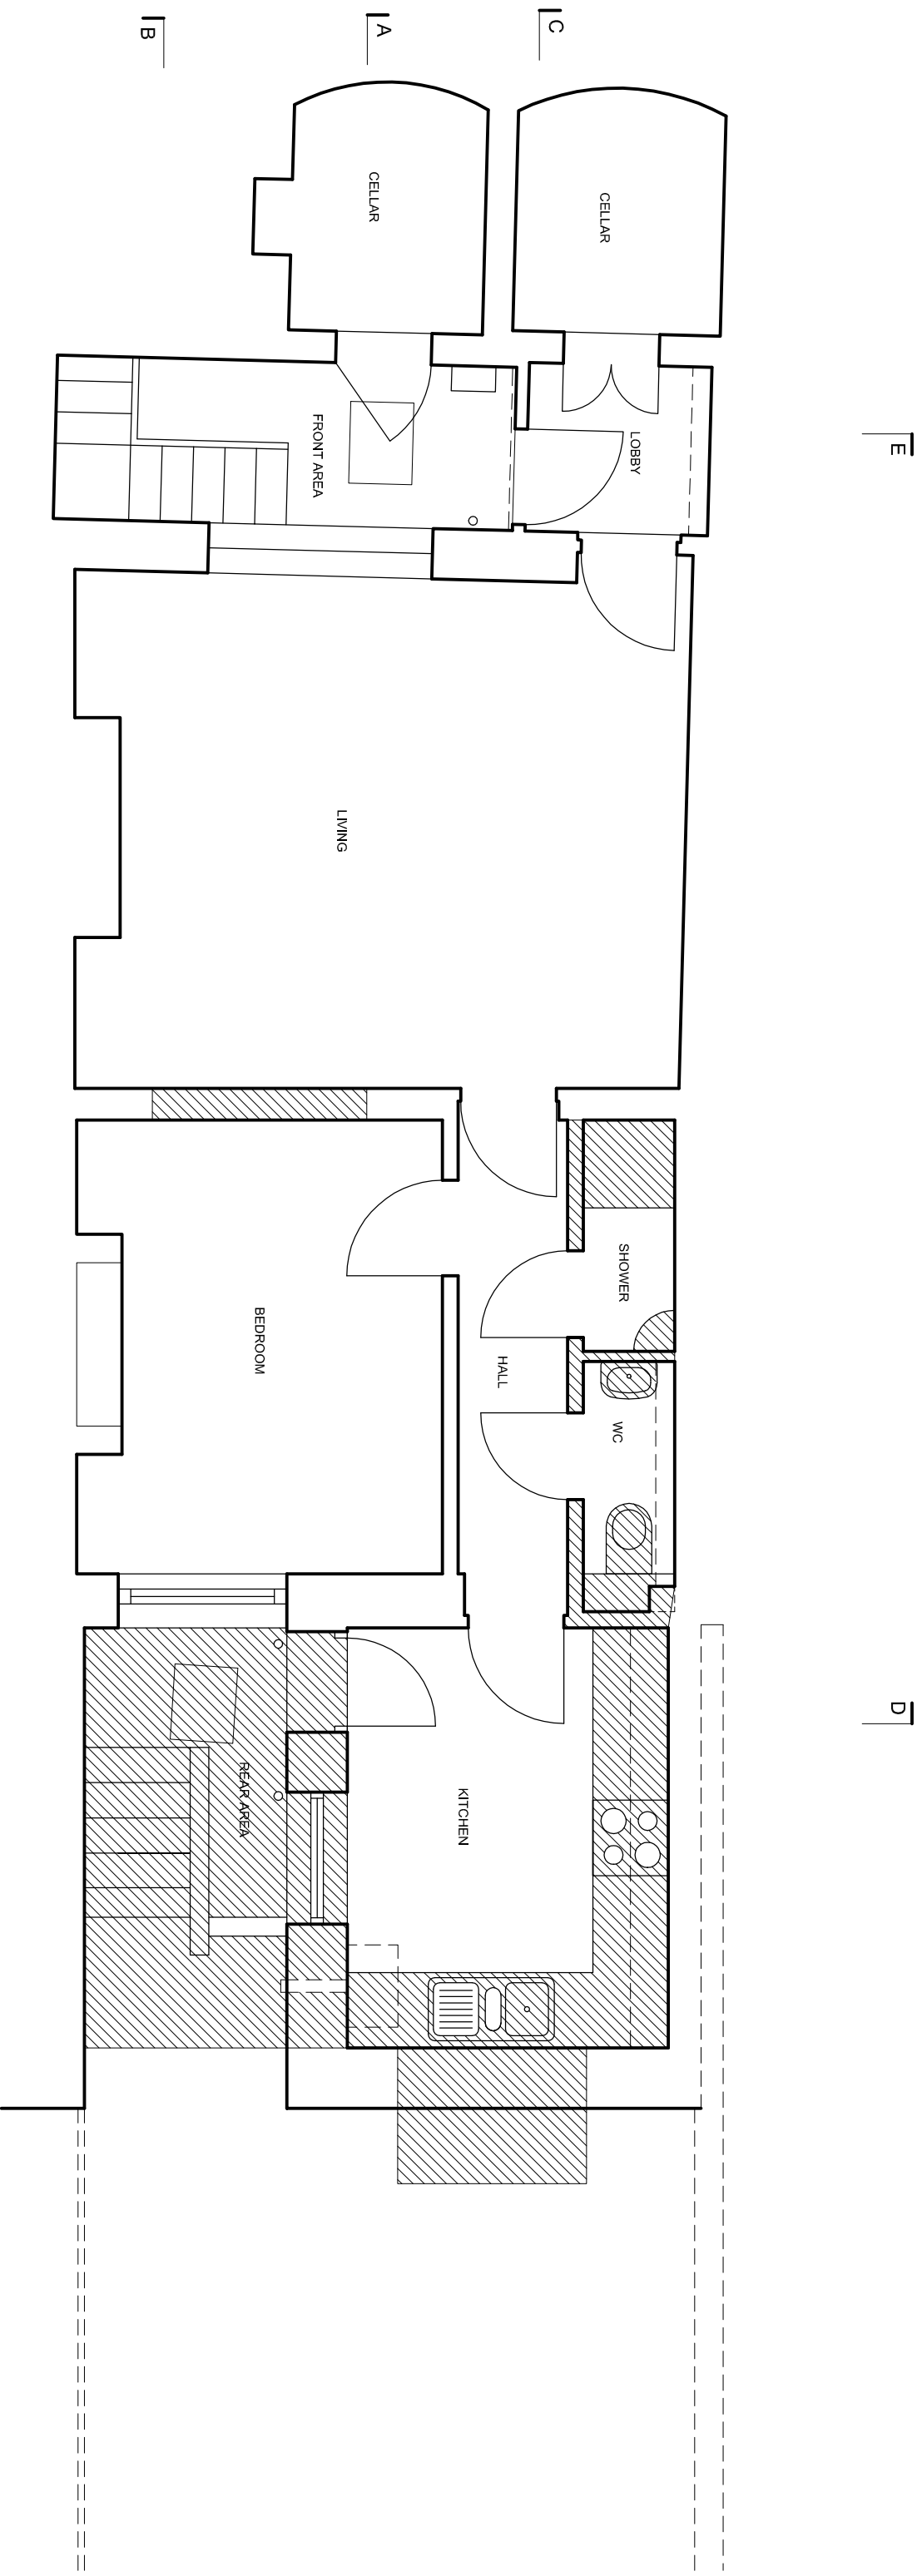

DAVIES ARCHITECTURE LTD ©

28 ELLIOTT SQ
LONDON NW3 3SU
TEL 020 7483 0669

JOB
ADAM WALKER
48 DELANDY ST
LONDON NW1

TITLE
EXISTING
PLAN
BASEMENT

DATE 14.11.14
SCALE 1:50 @A3

DRAWING NO DEL-EX-GA-01