
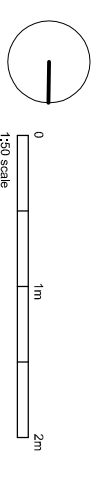
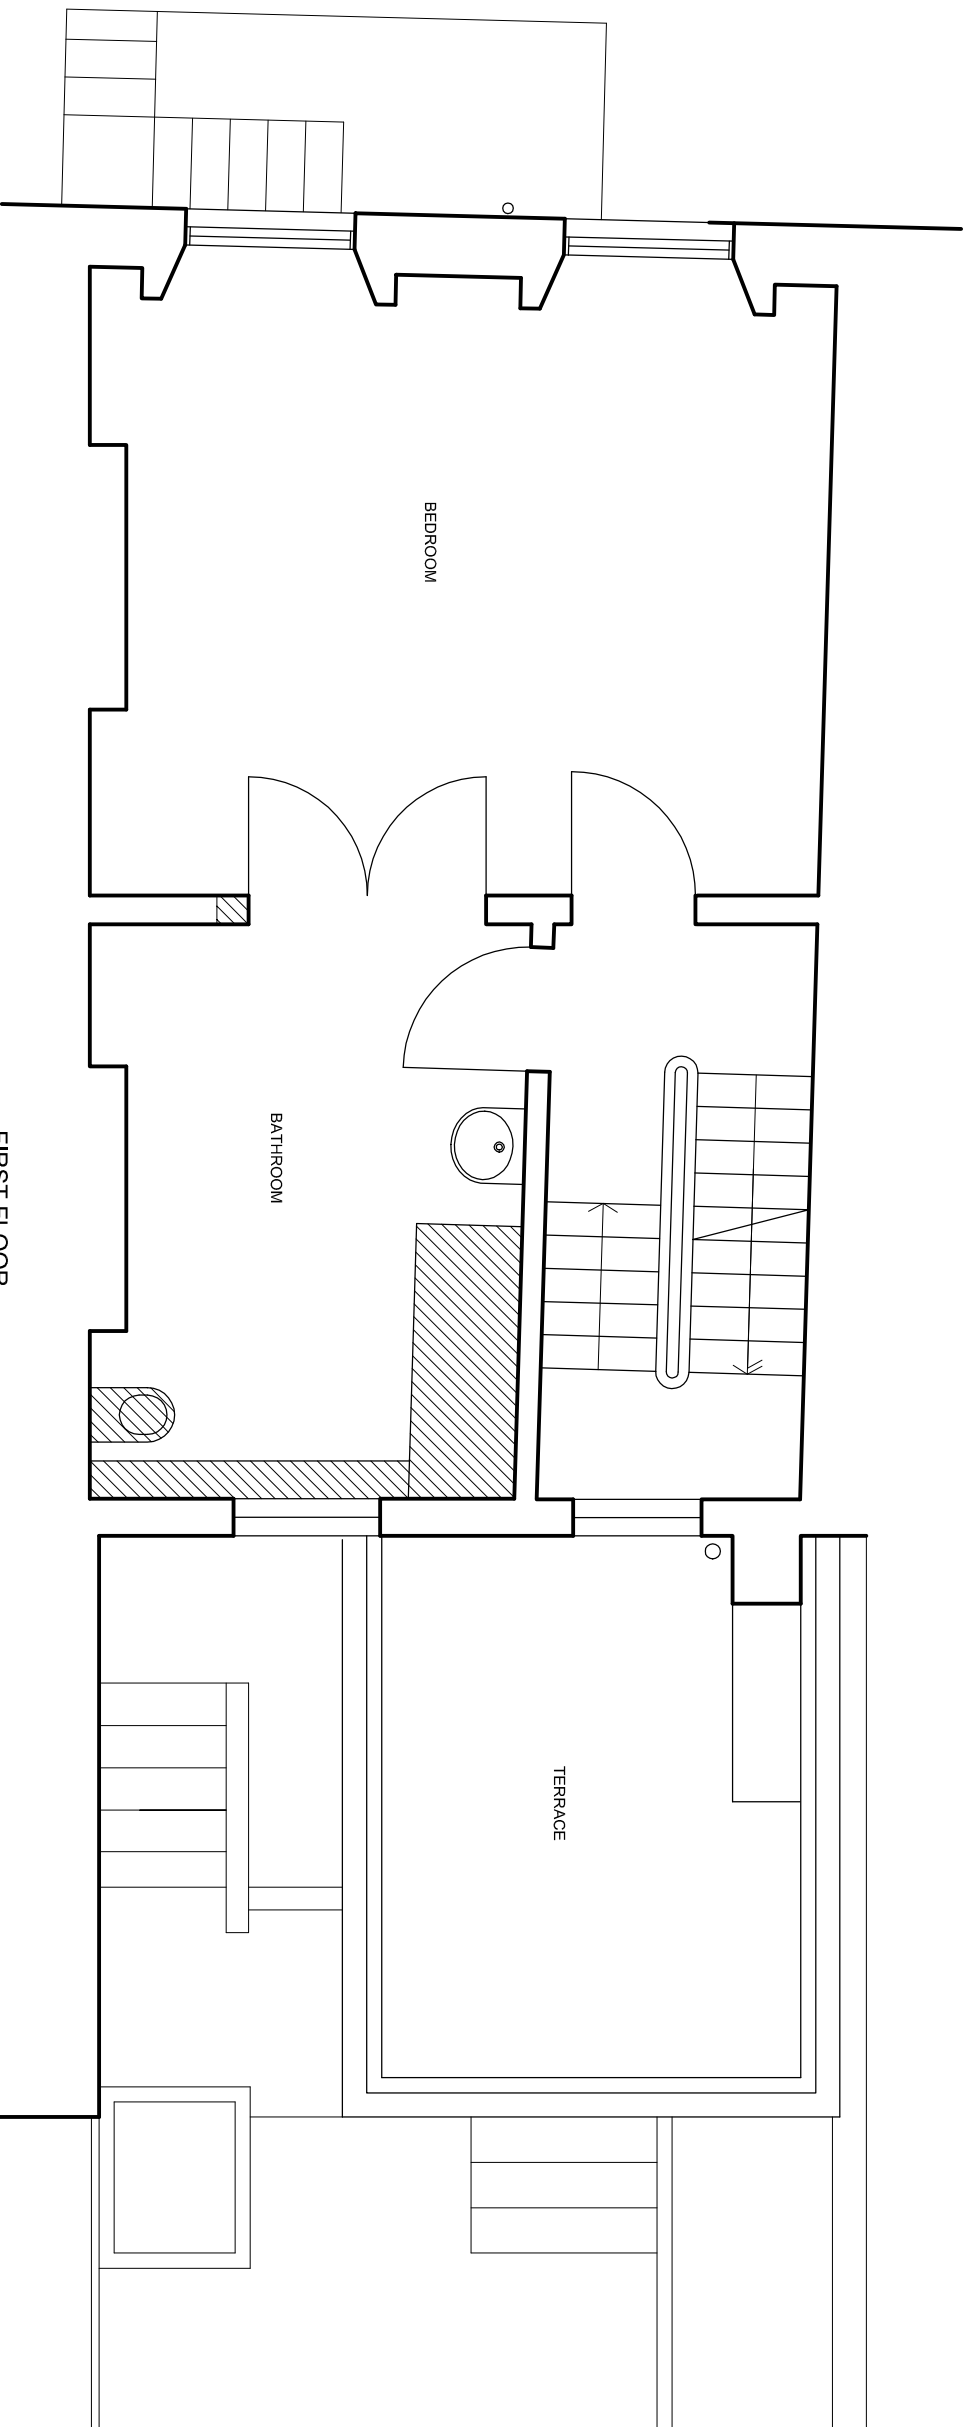


NOTES  
DIMENSIONS TO BE CONFIRMED  
ON SITE

notional areas for demolition  
shown hatched. The full extent of  
demolitions is to be coordinated  
with the proposals

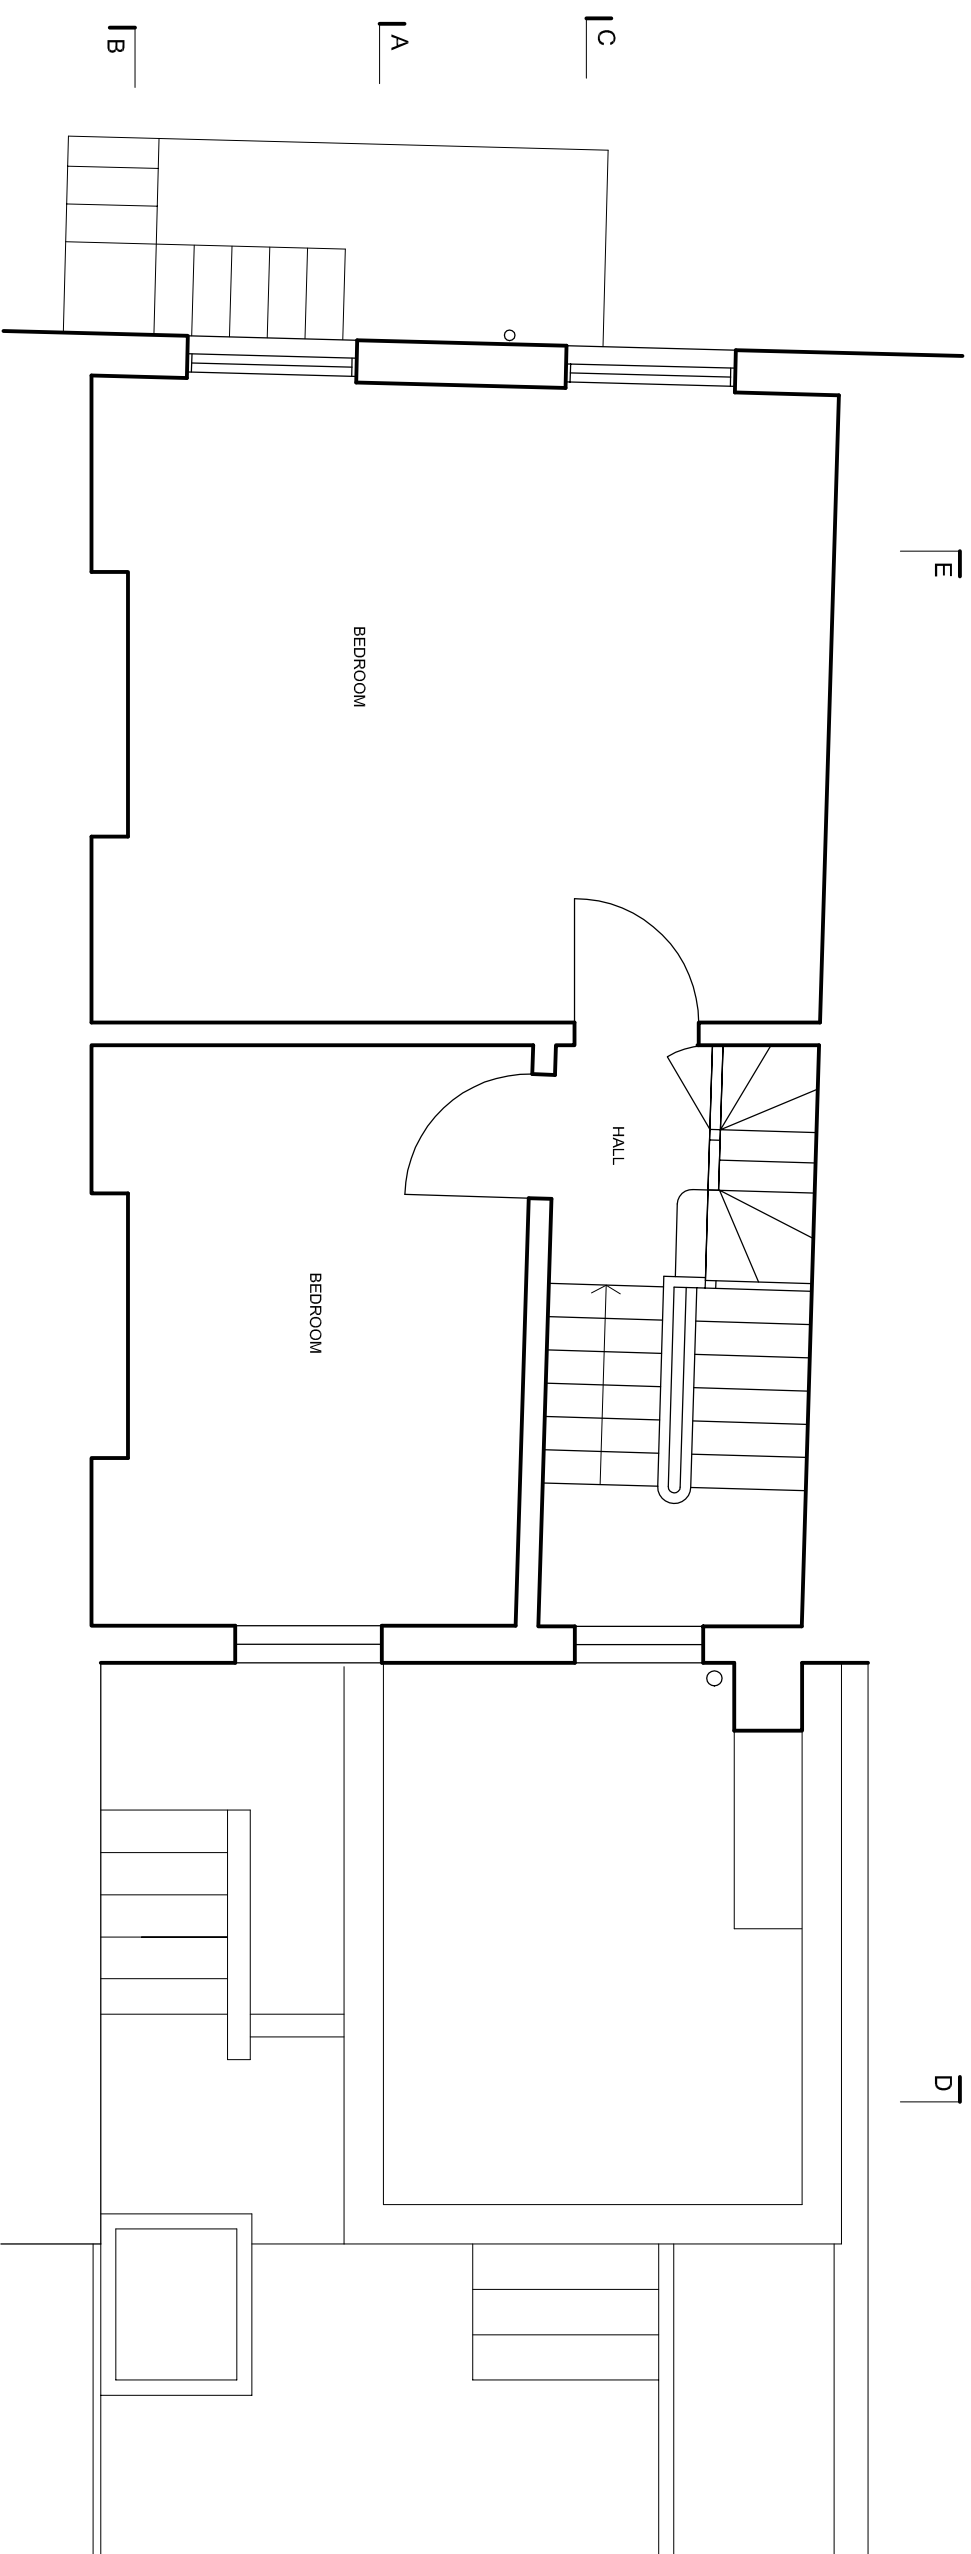

DAVIES ARCHITECTURE LTD

28 ELLIOTT SQ  
LONDON NW3 3SU  
TEL 020 7483 0669

**JOB**  
ADAM WALKER  
48 DELANDY ST  
LONDON NW1

**TITLE**  
EXISTING  
PLAN  
FIRST, SECOND

**DATE** 14.11.14  
**SCALE** 1:50 @A3

**DRAWING NO** DEL-EX-GA-03