



NOTES

DIMENSIONS TO BE CONFIRMED ON SITE


notional areas for demolition shown hatched. The full extent of demolitions is to be coordinated with the proposals

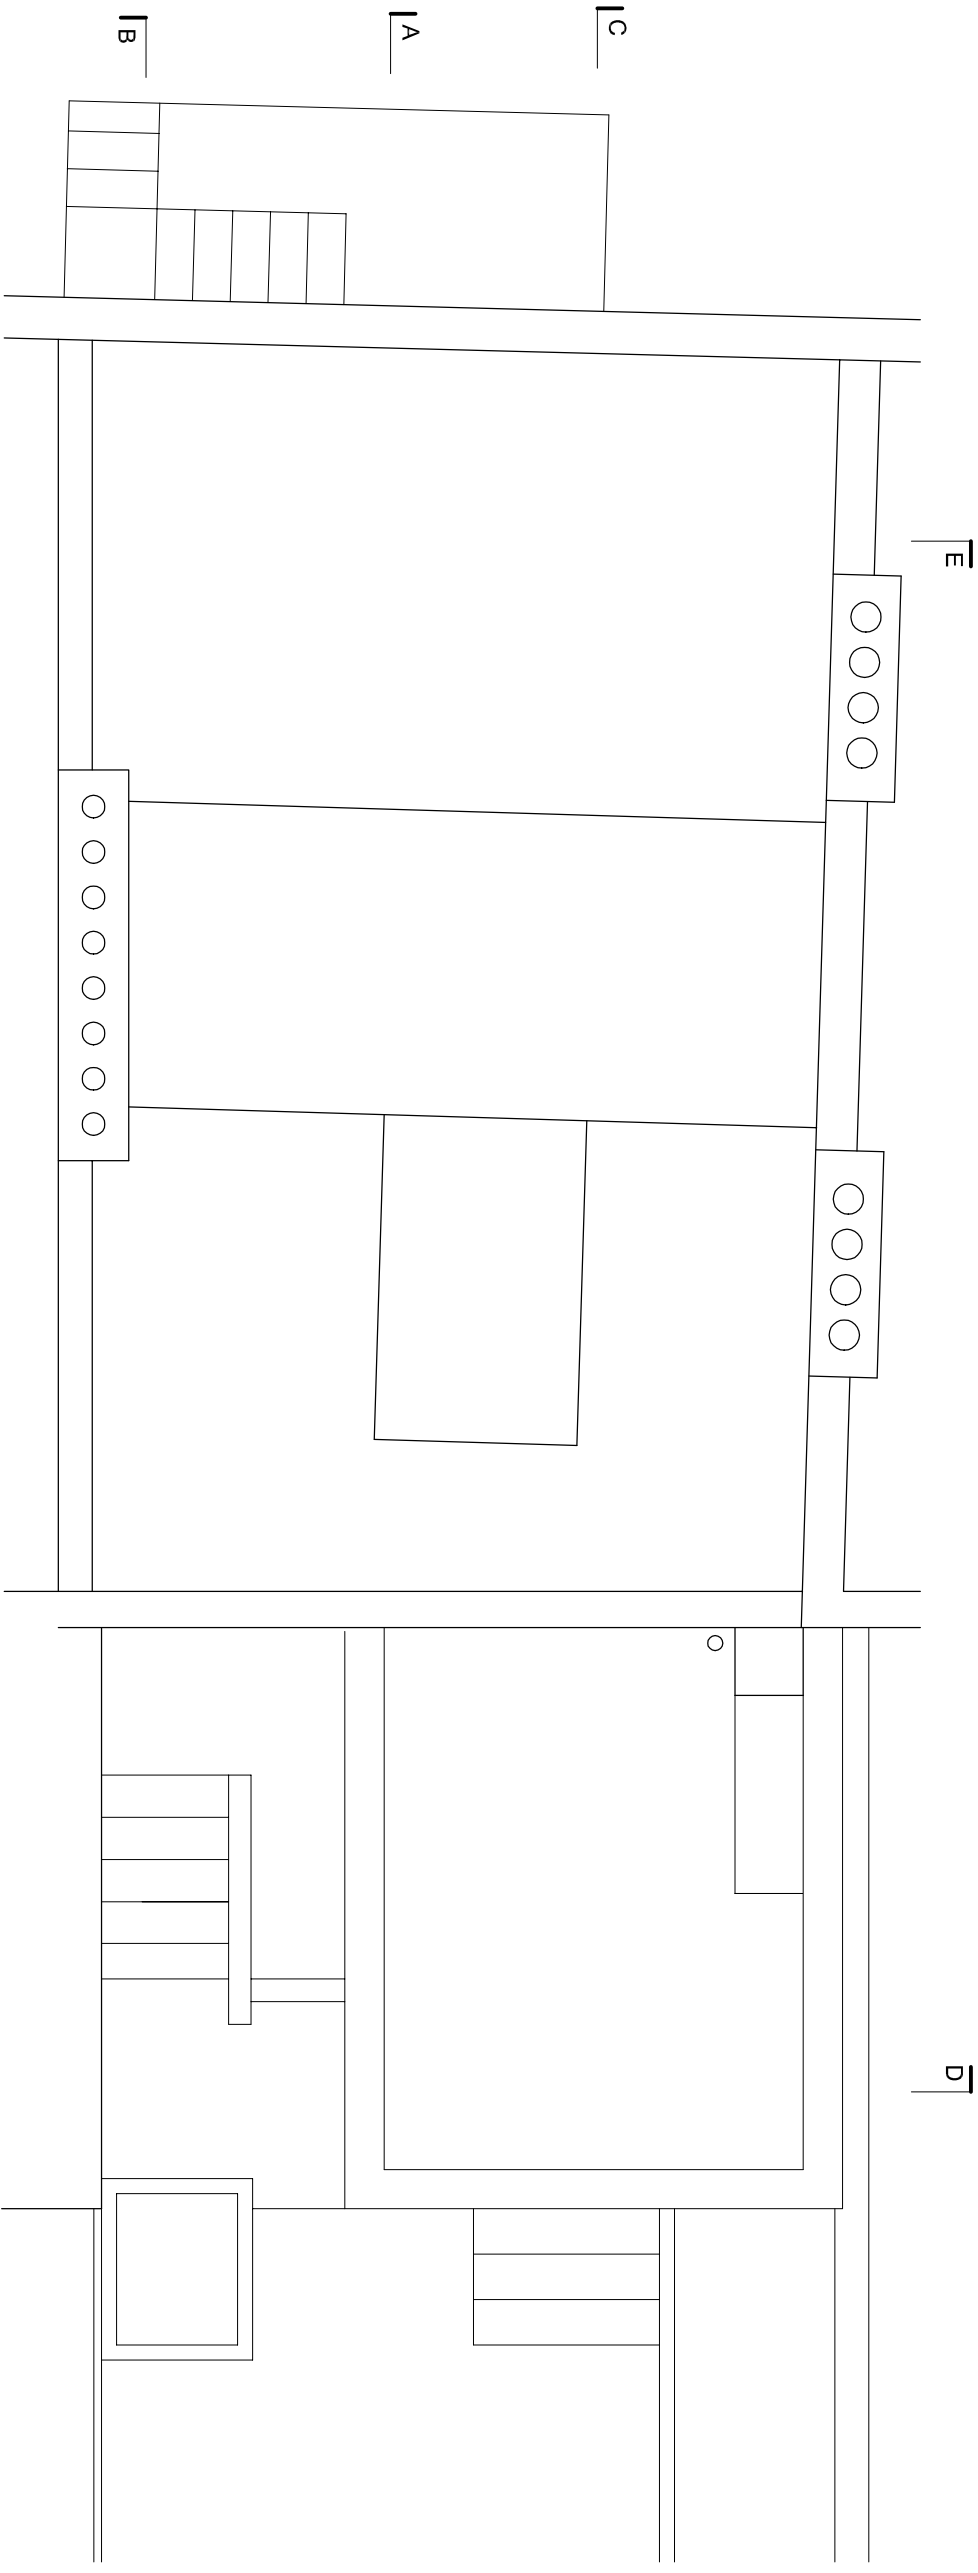

ROOF

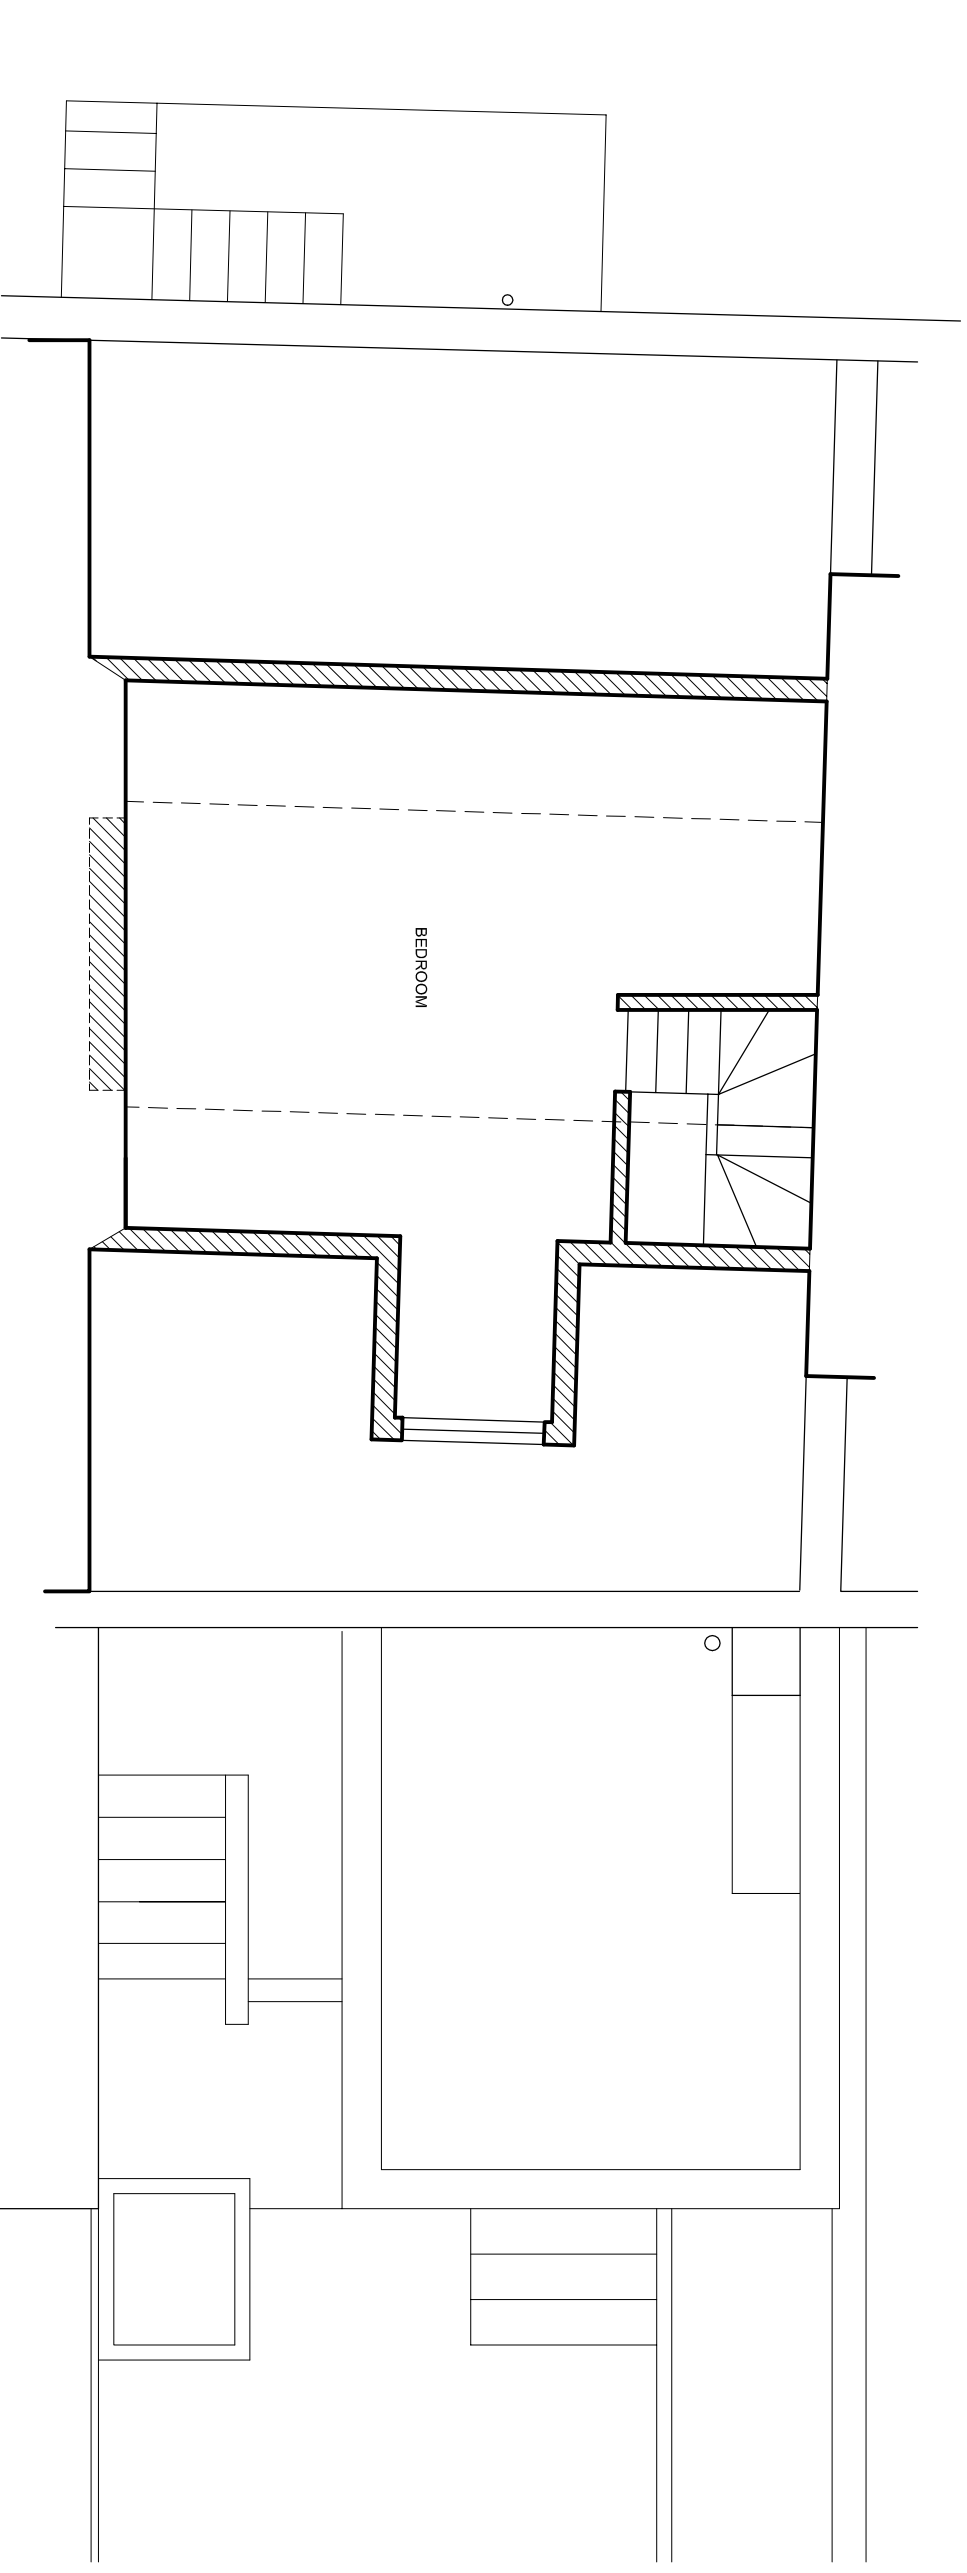

THIRD FLOOR

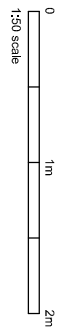

DAVIES ARCHITECTURE LTD

28 ELLIOTT SQ
LONDON NW3 3SU
TEL 020 7483 0669

JOB
ADAM WALKER
48 DELANDY ST
LONDON NW1

TITLE
EXISTING
PLAN
THIRD, ROOF

DATE 14.11.14
SCALE 1:50 @A3

DRAWING NO DEL-EX-GA-04