
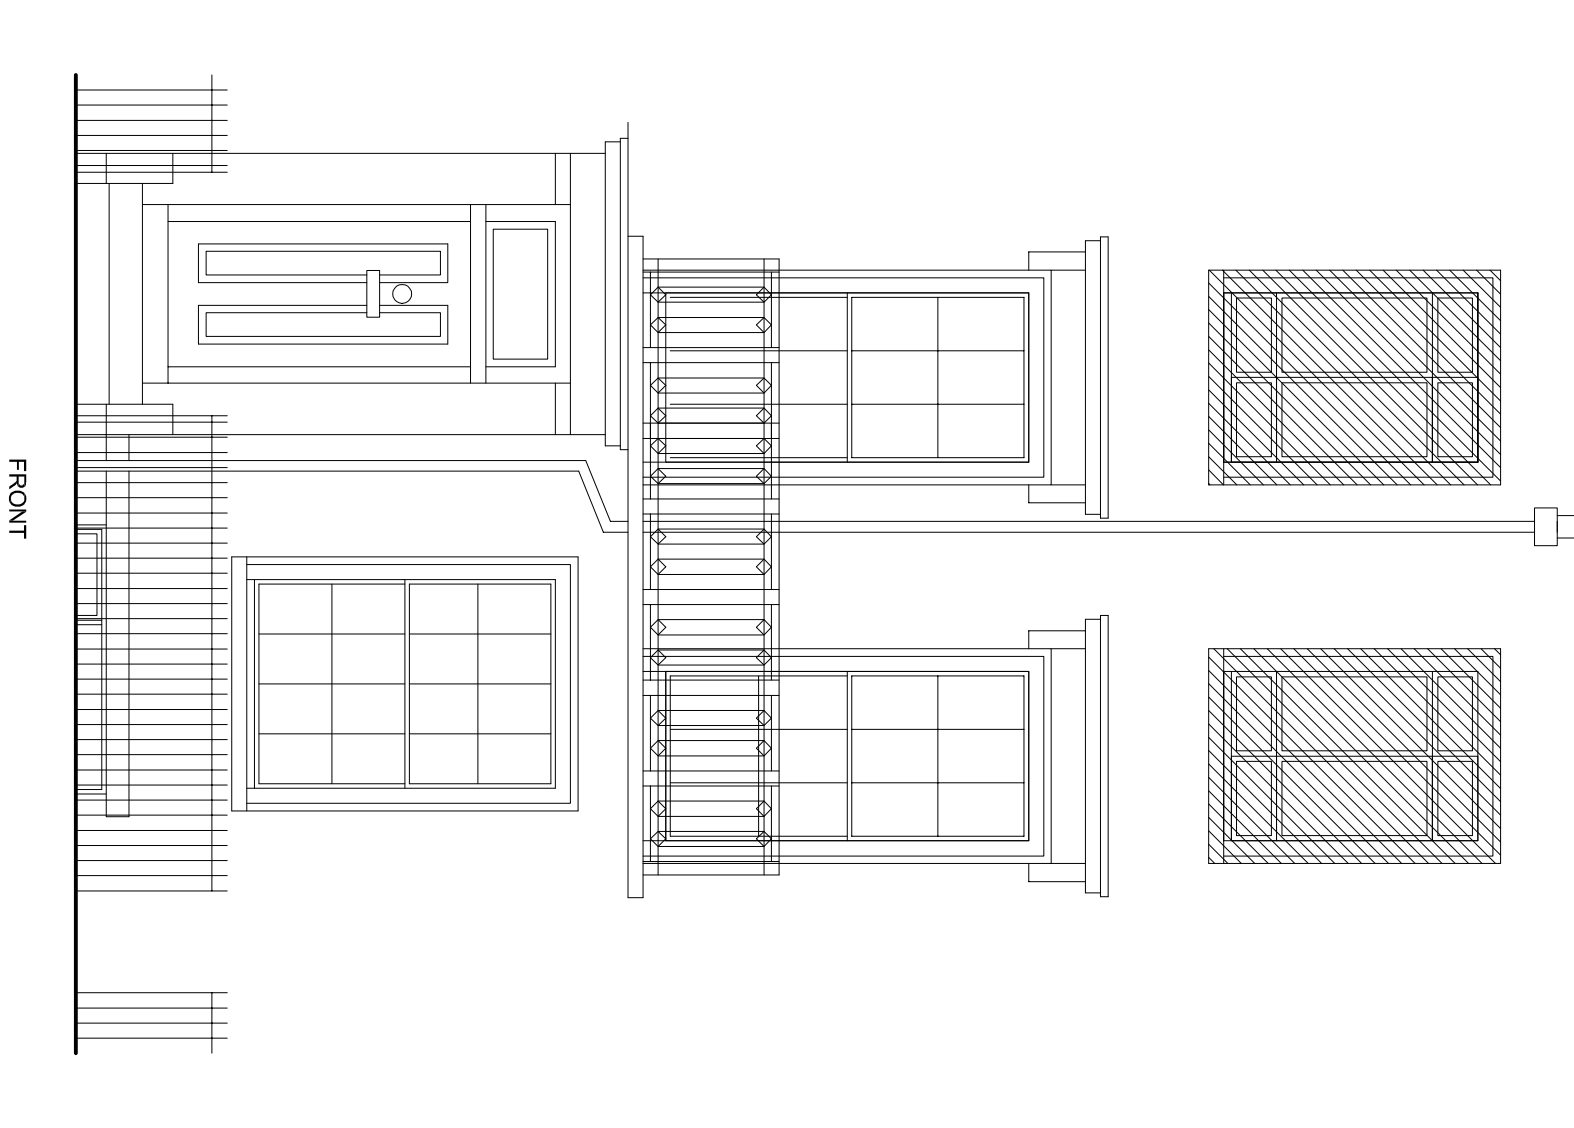


NOTES


DIMENSIONS TO BE CONFIRMED ON SITE

notional areas for demolition shown hatched. The full extent of demolitions is to be coordinated with the proposals

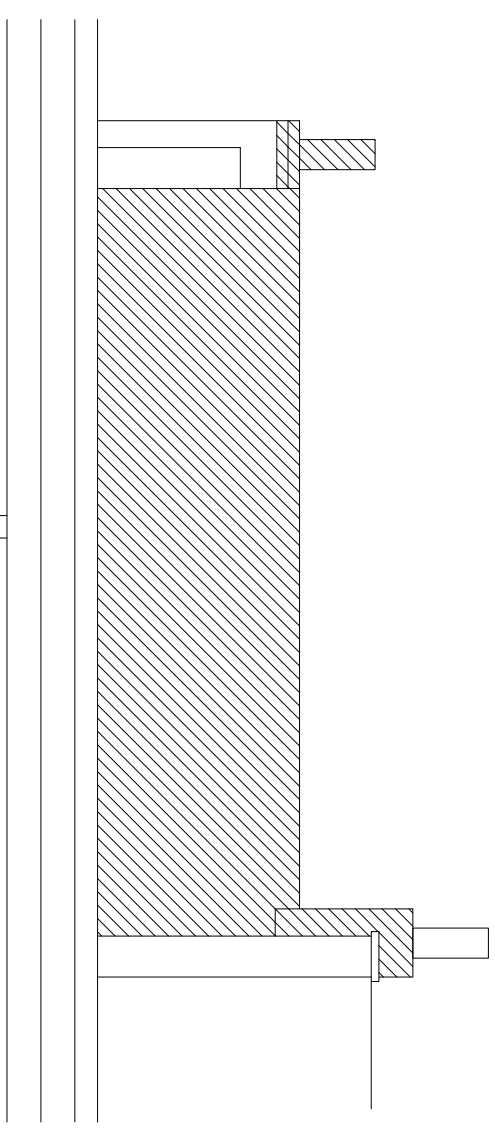

FRONT

REAR

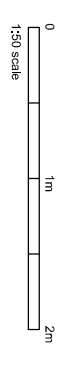

DAVIES ARCHITECTURE LTD

28 ELLIOTT SQ  
LONDON NW3 3SU  
TEL 020 7483 0669

**JOB**  
ADAM WALKER  
48 DELANDY ST  
LONDON NW1

**TITLE**  
EXISTING  
ELEVATIONS  
FRONT, REAR

**DATE** 14.11.14  
**SCALE** 1:50 @A3

**DRAWING NO** DEL-EX-GA-05