
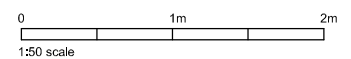


NOTES

DIMENSIONS TO BE CONFIRMED
ON SITE

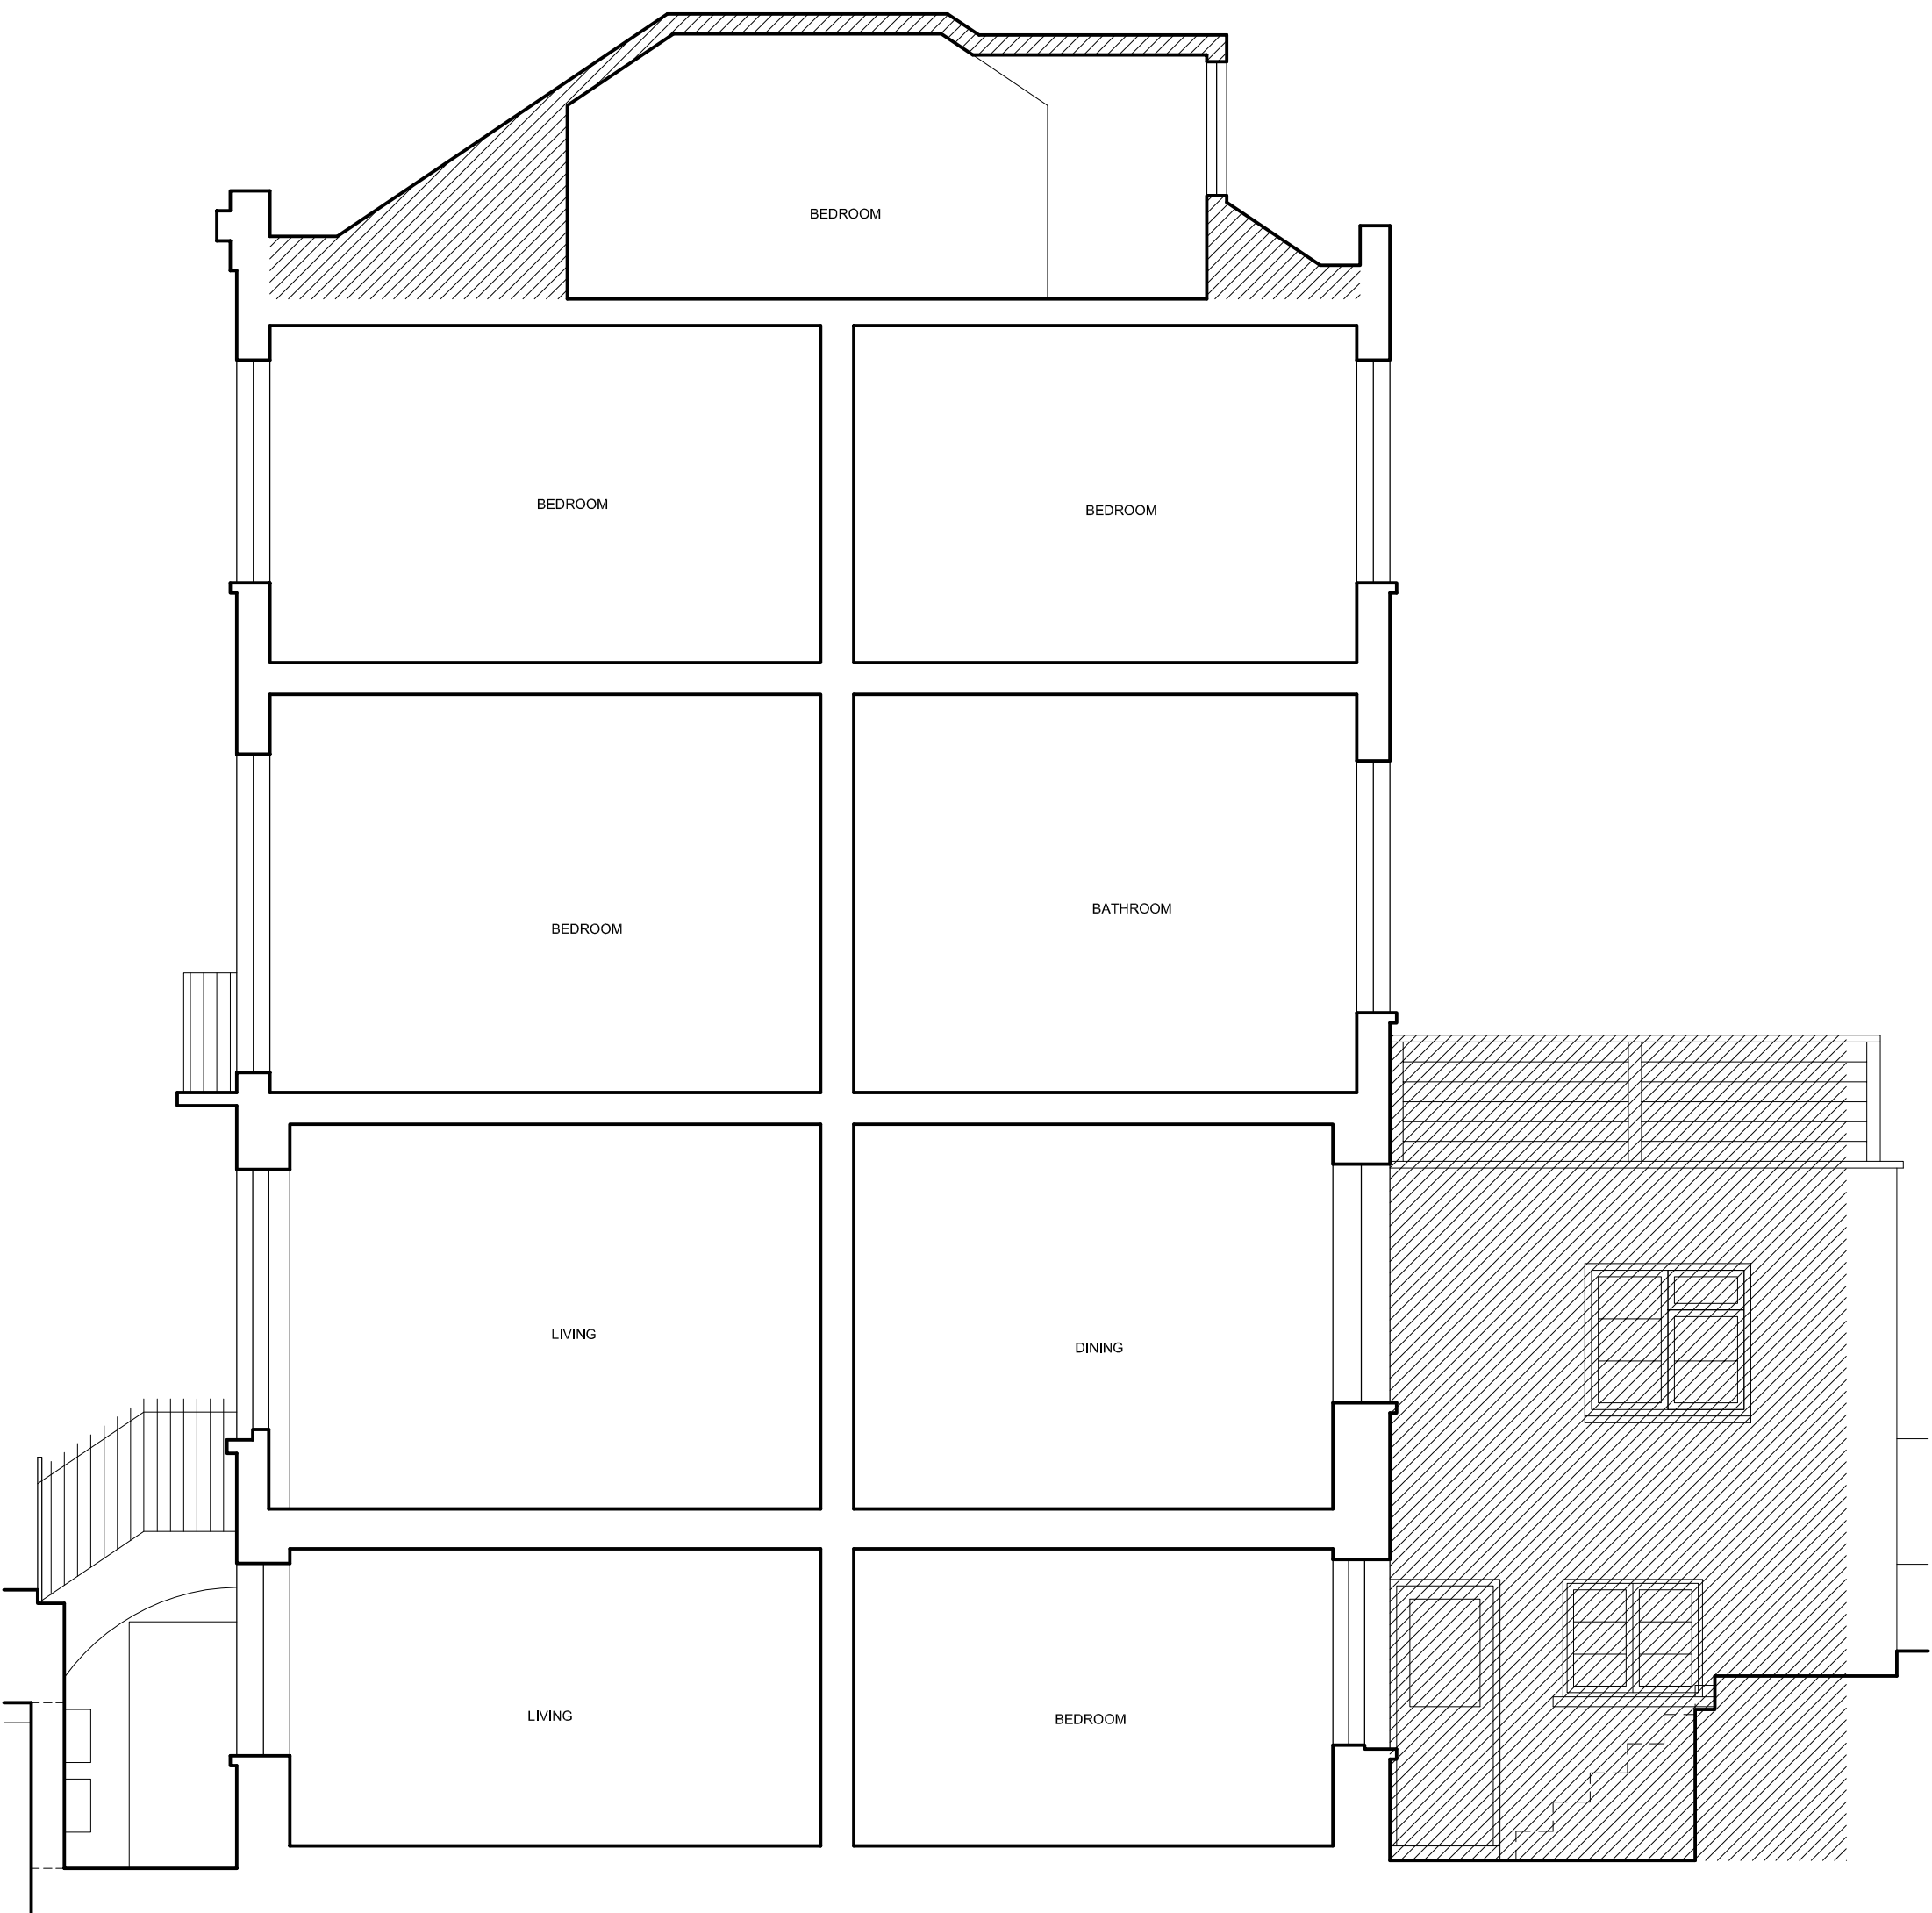

| | |
|--|--------------|
| DAVIES ARCHITECTURE LTD ® | |
| 28 ELLIOTT SQ LONDON NW3 3SU TEL 020 7483 0669 | |
| JOB ADAM WALKER 48 DELANDY ST LONDON NW1 | |
| TITLE EXISTING SECTION A | |
| DATE | 14.11.14 |
| SCALE | 1:50 @A3 |
| DRAWING NO | DEL-EX-GA-06 |