
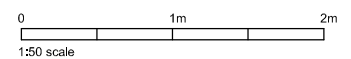


NOTES

DIMENSIONS TO BE CONFIRMED  
ON SITE

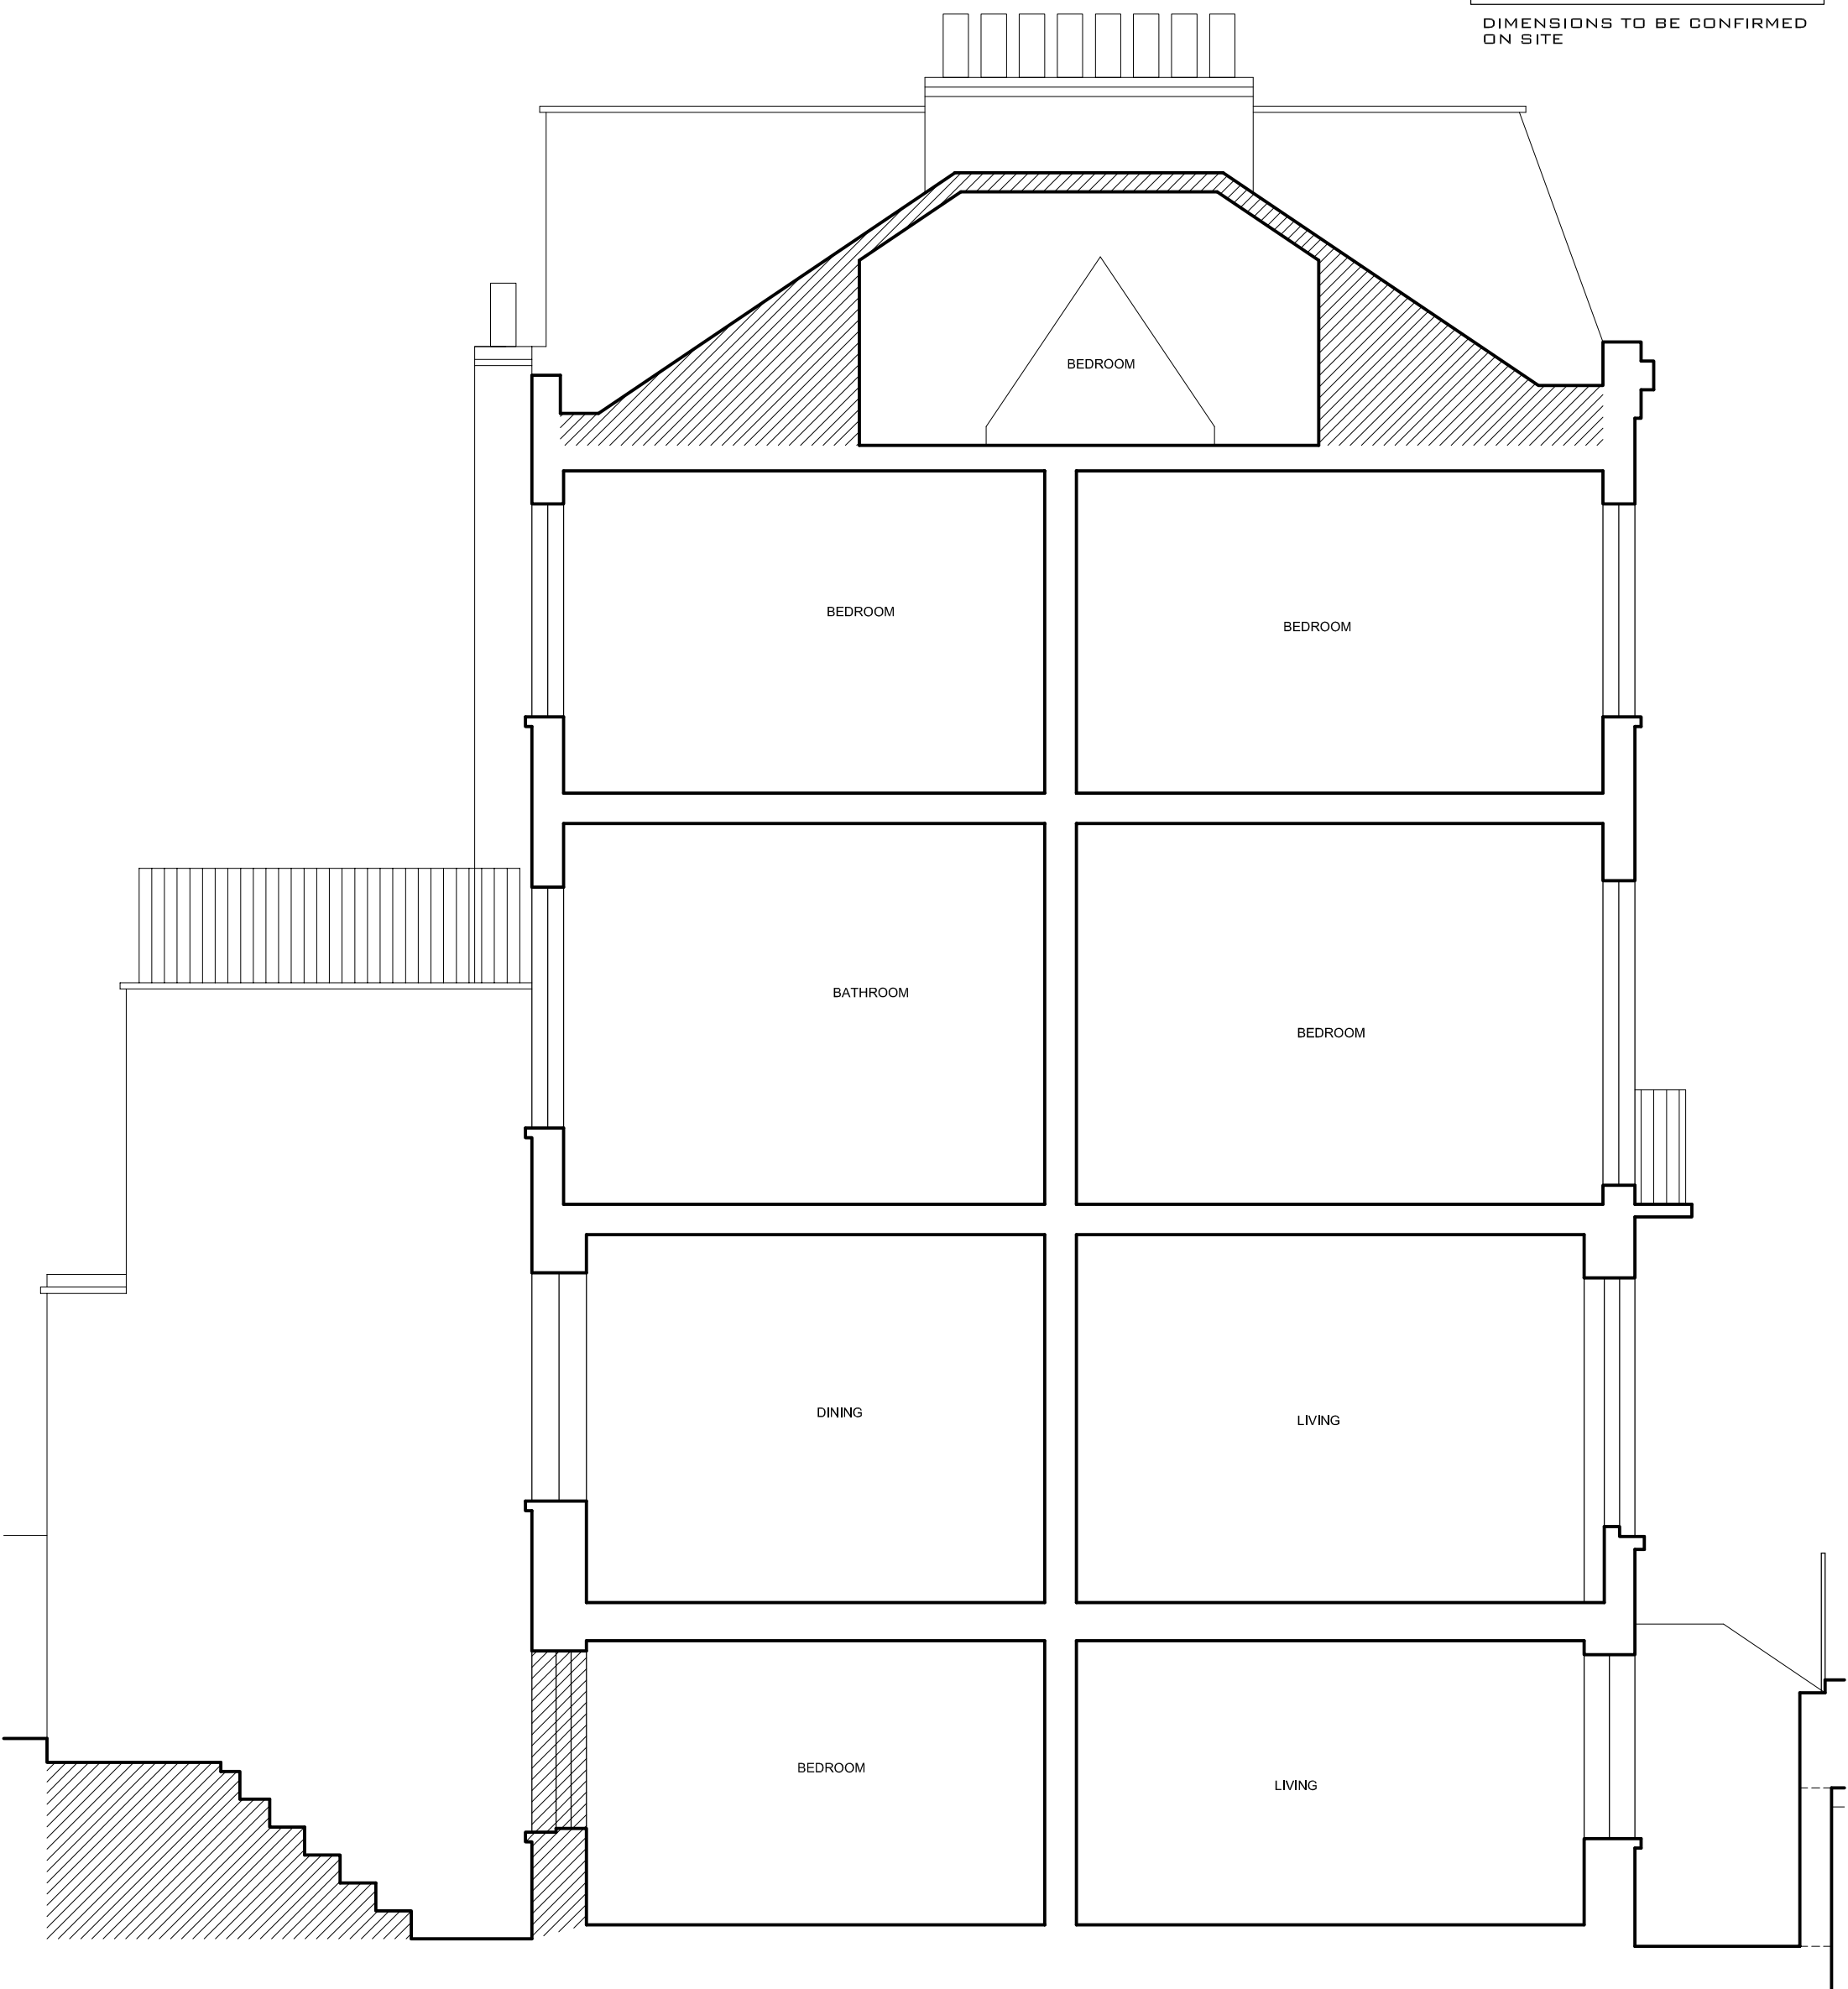

notional areas for demolition  
shown hatched. The full extent of  
demolitions is to be coordinated  
with the proposals

<b>DAVIES ARCHITECTURE LTD</b> ®	
28 ELLIOTT SQ LONDON NW3 3SU TEL 020 7483 0669	
<b>JOB</b> ADAM WALKER 48 DELANCY ST LONDON NW1	
<b>TITLE</b> EXISTING SECTION B	
<b>DATE</b>	14.11.14
<b>SCALE</b>	1:50 @A3
<b>DRAWING NO</b>	DEL-EX-GA-07