



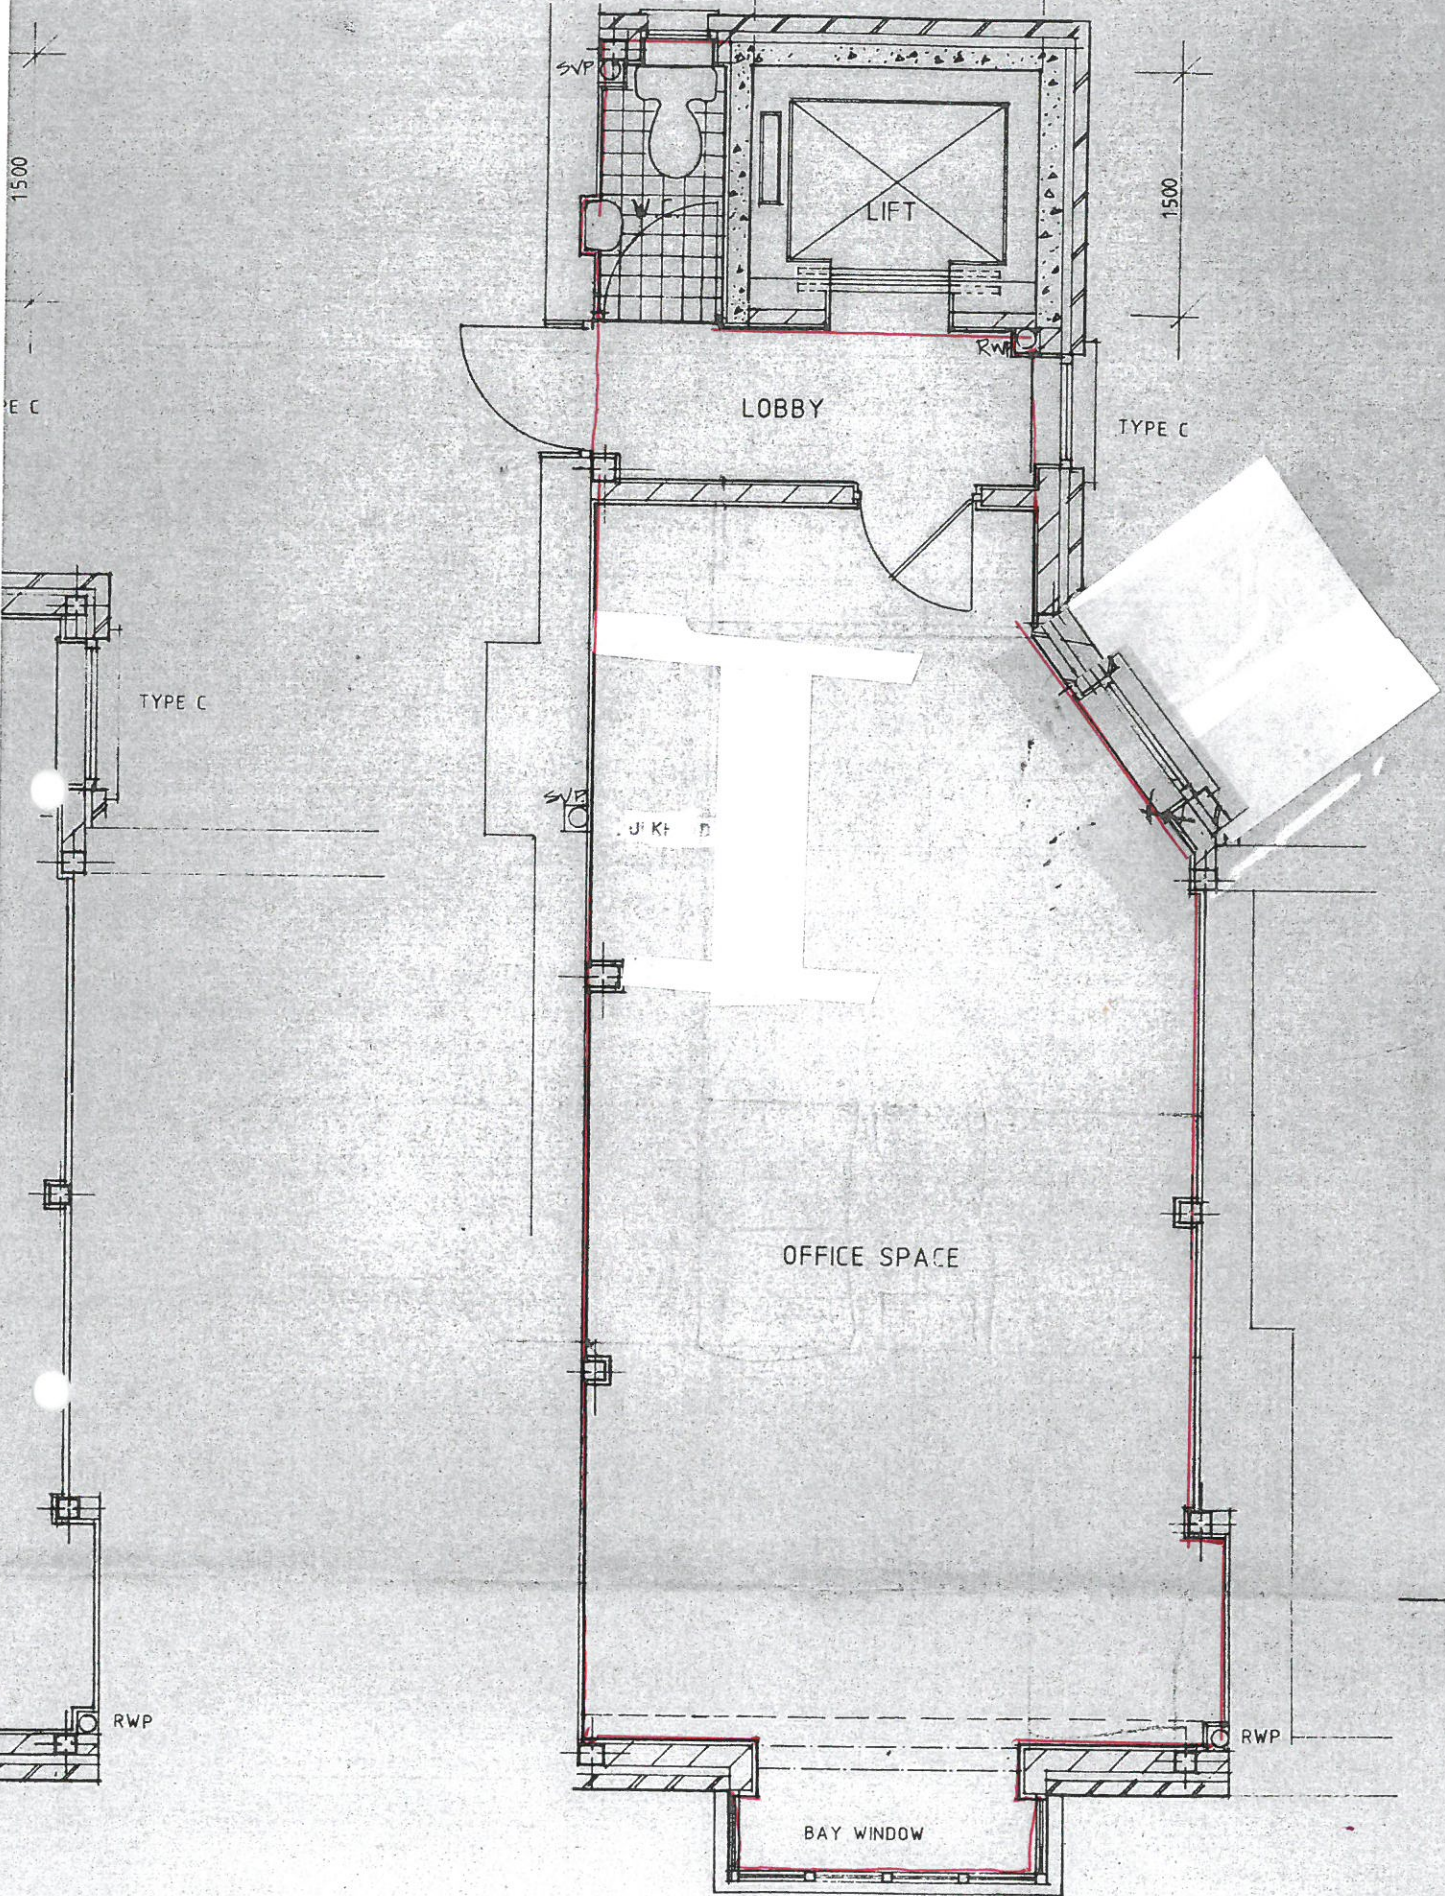

Suite 113
SECOND FLOOR
105-111 EUSTON STREET
LONDON NW1 2EX

SCALE 1:50

- ⊙ FIRE ALARM CALL POINT.
- ⓔ EMERGENCY LIGHTING TO BS 5266
- Ⓥ VISION PANEL IN DOOR
- ⓔ FIRE EXIT SIGN
- 1/2 HR FR FIRE RESISTING SELF CLOSING DOOR OR LOCKED DOOR.

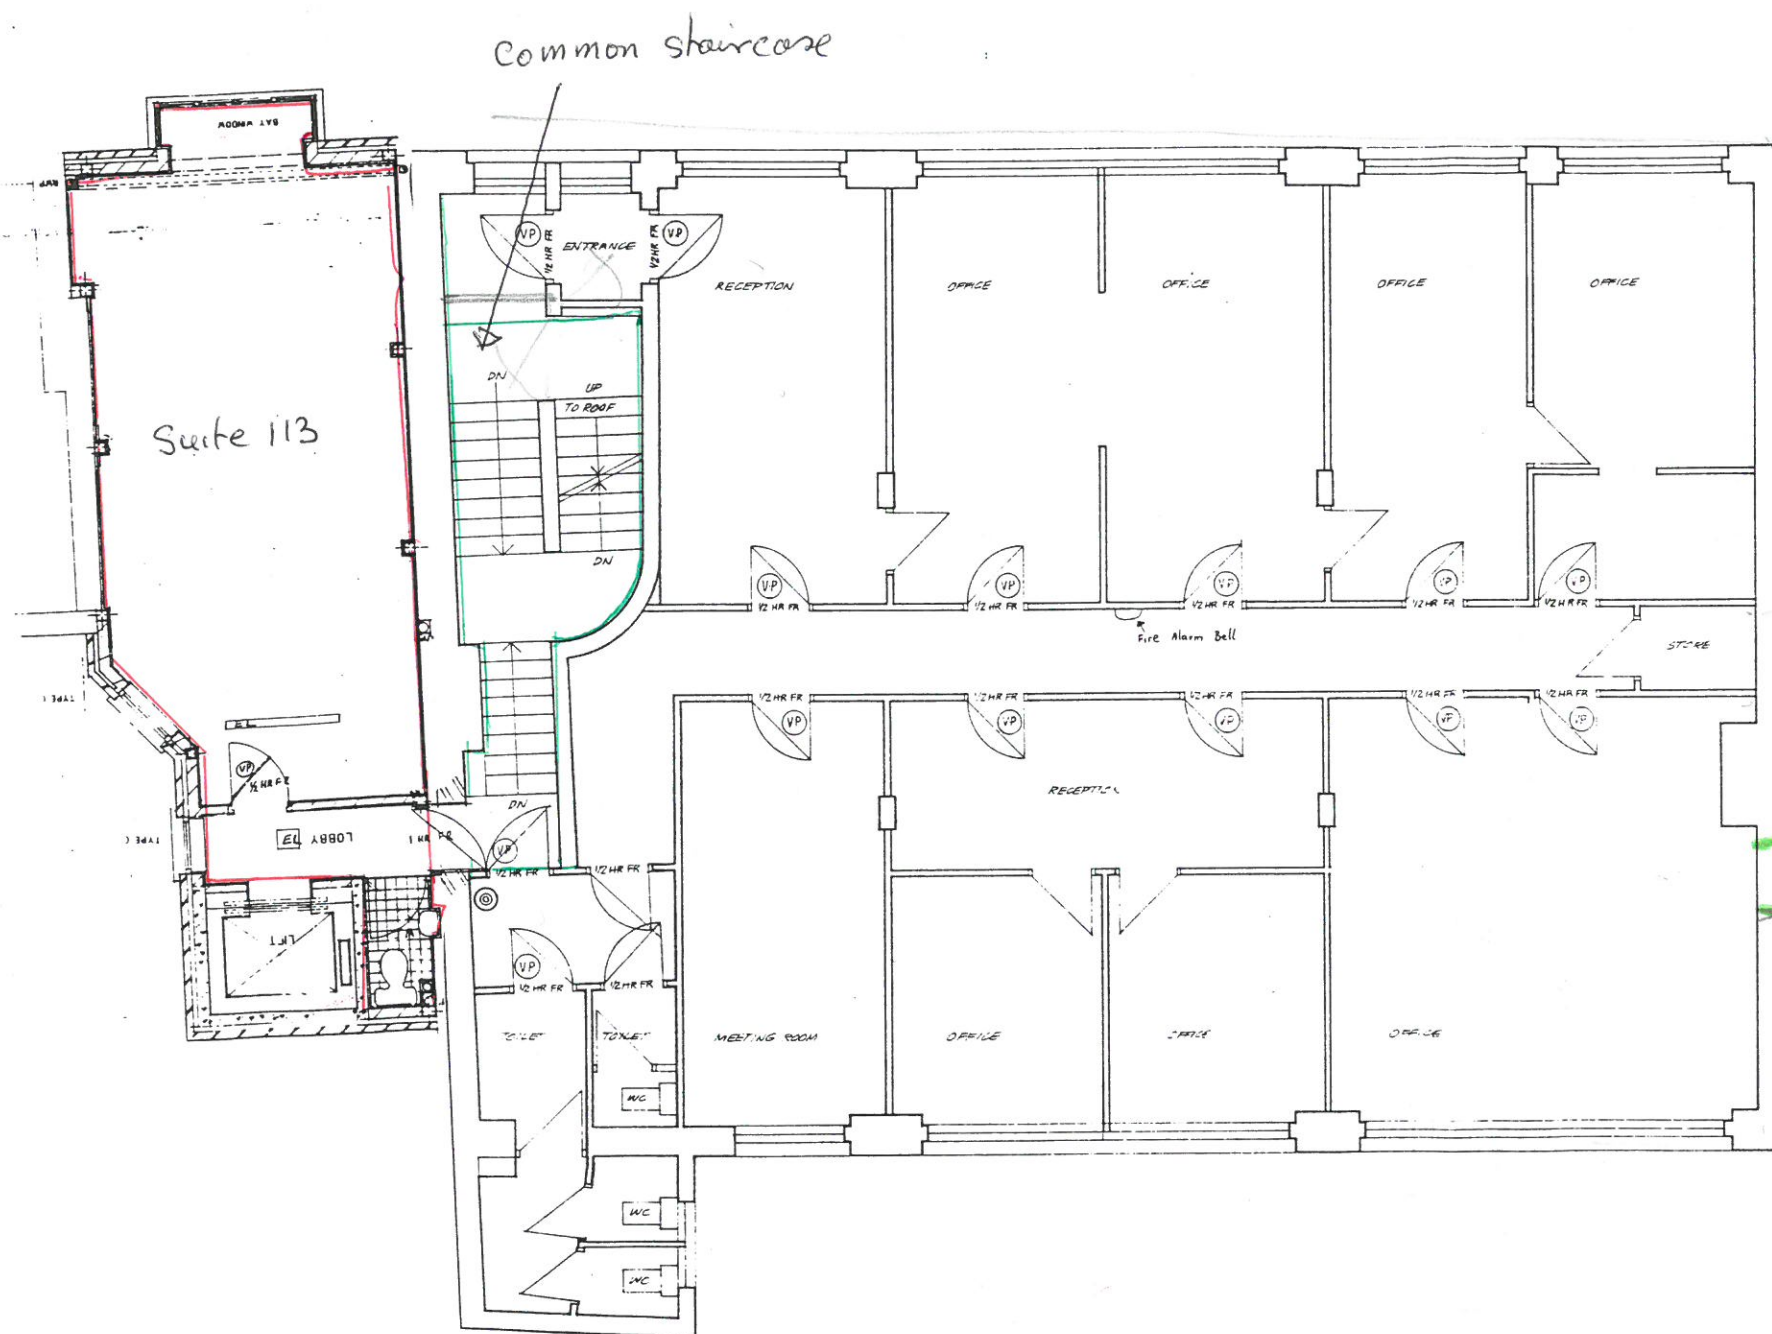

105-113 EUSTON STREET
SECOND FLOOR.

← No 113



No 105 - 111

