






Paper scale in m. 0.5 1 2 3 4 5 6 7 8 9 10 m.

-  Upper Maisonette 2
-  roof
-  extg b/walls below
-  existing walls

27 Wyatt Road, London N5 2JU  
 t +44 (0)20 7704 0299  
 e: msmda@btinternet.com

miltiadou design associates ltd

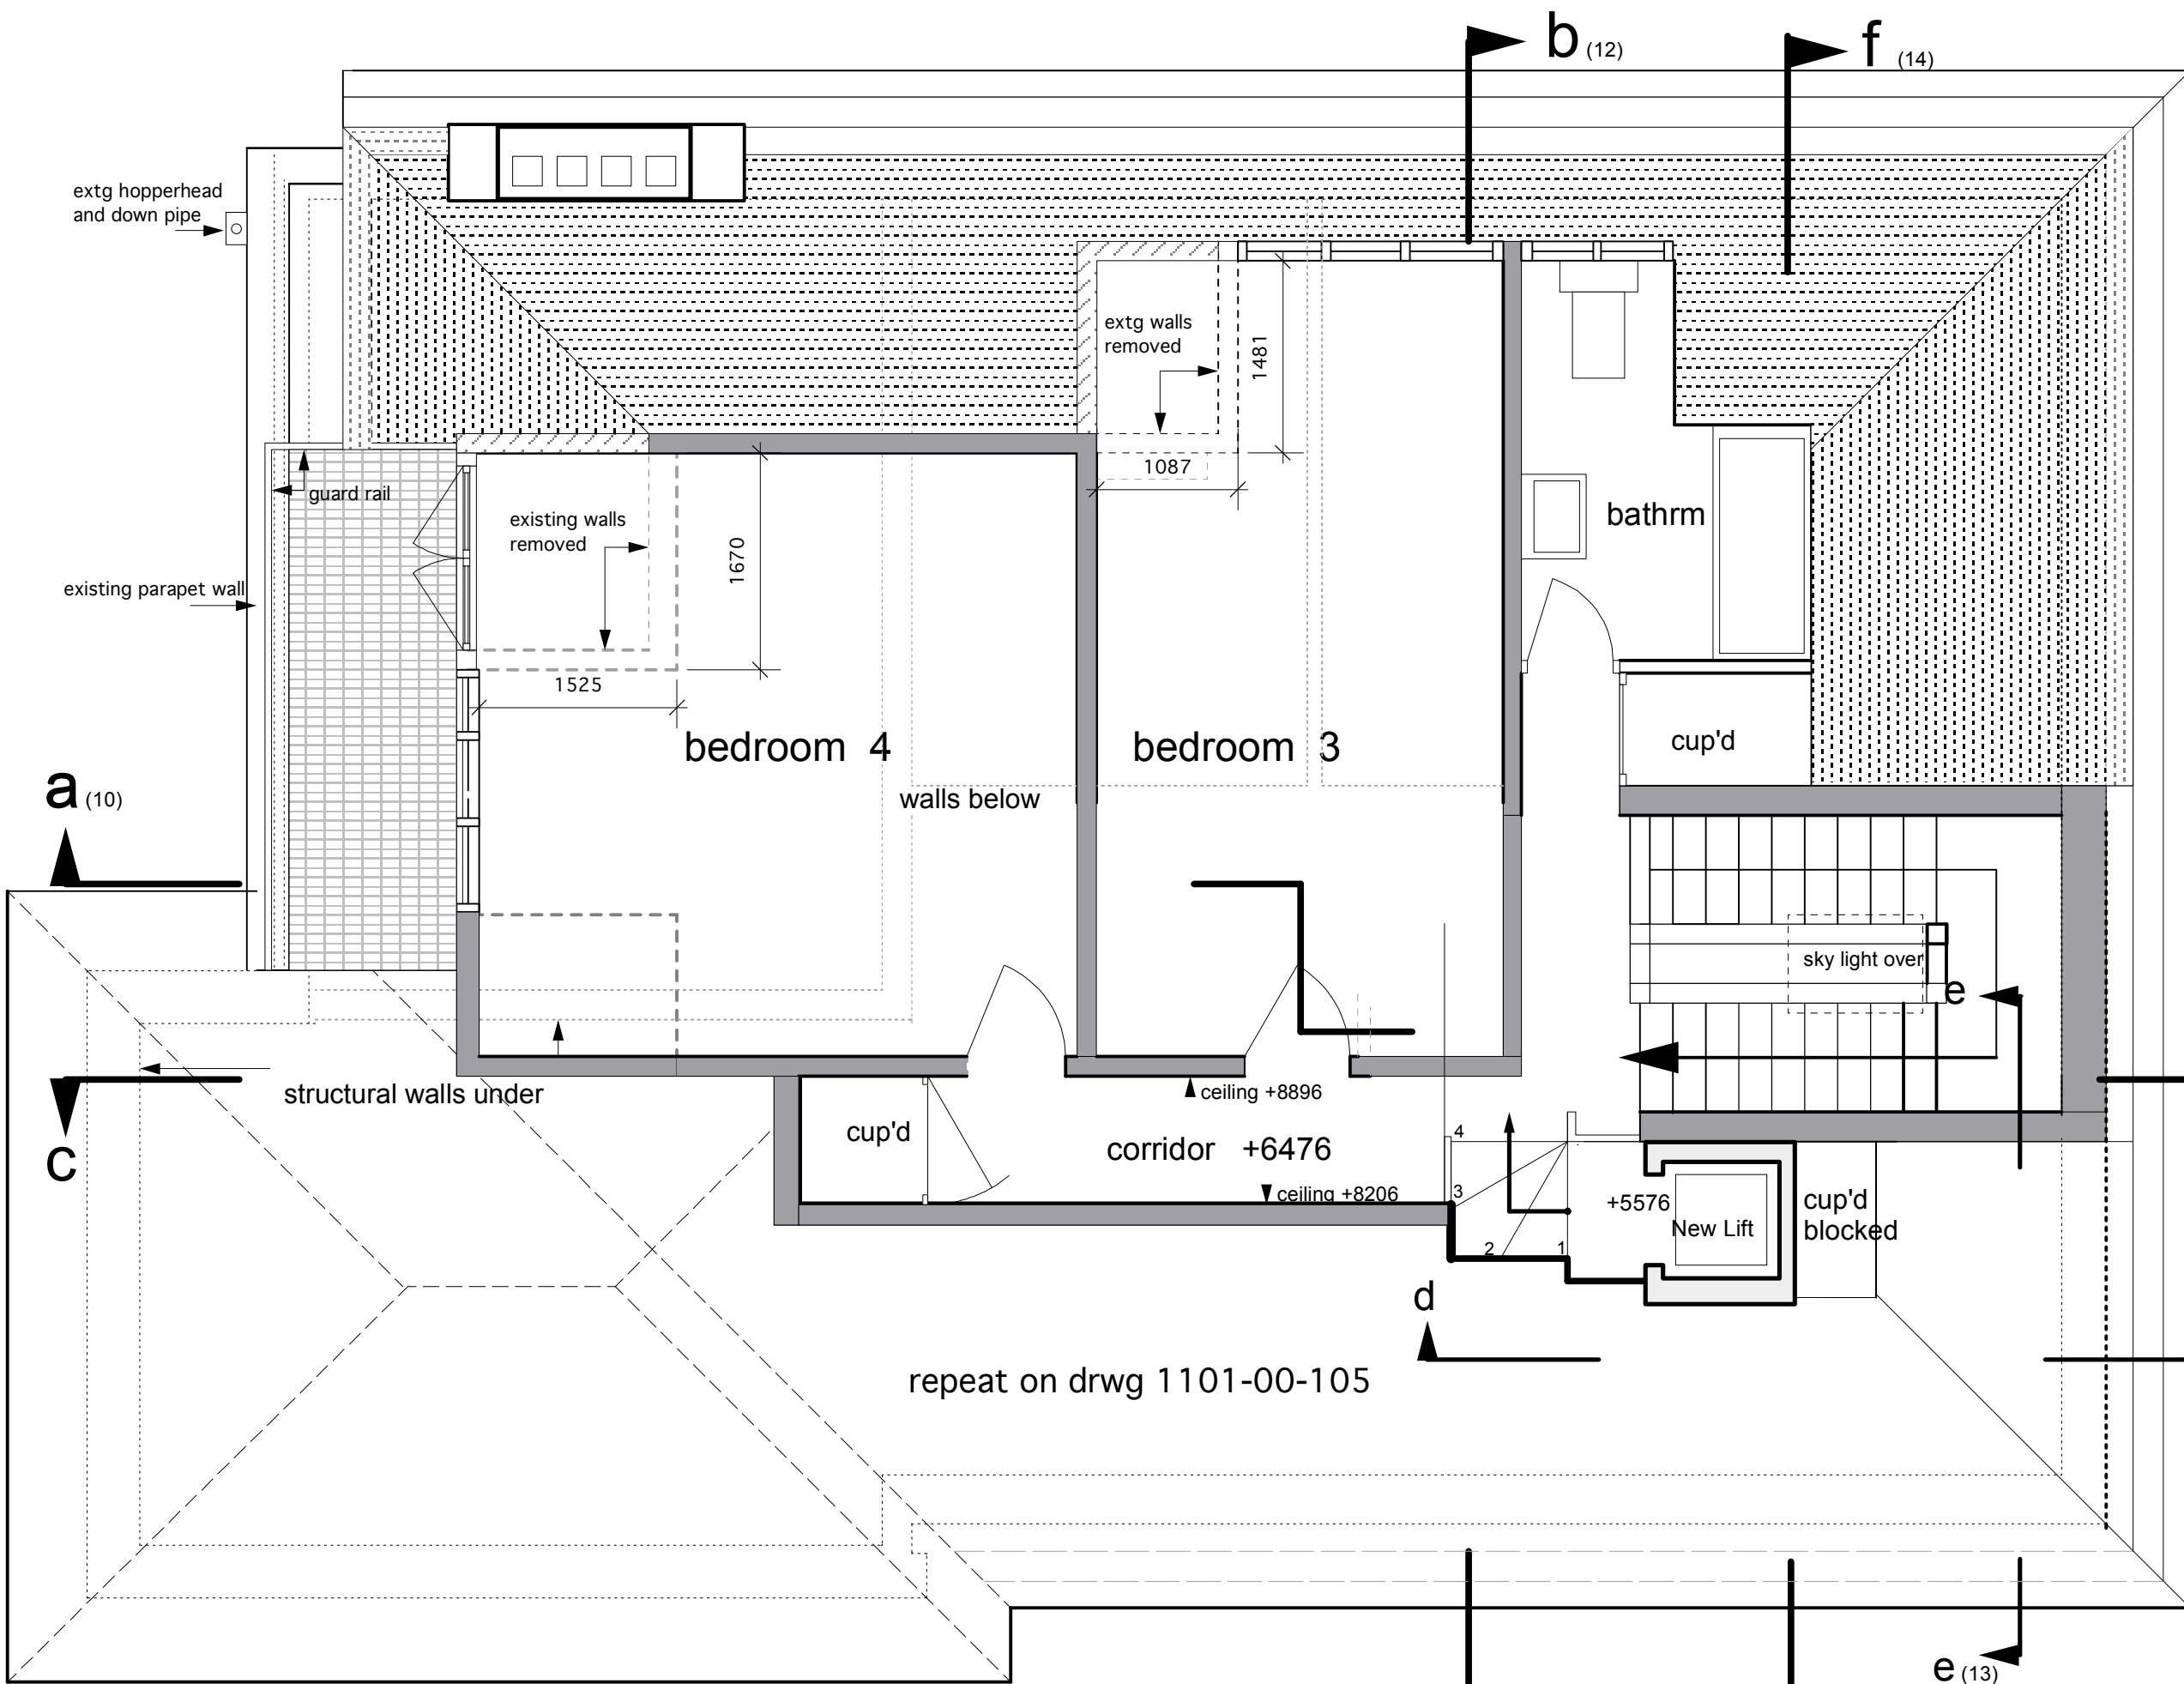

revisions	date
d. balcony and dormers adjusted	26/05/15
c. <b>PLANNING APPROVAL</b>	22/07/10
b. lift repositioned & Bedrm wall adjusted, lift steps added	30/04/10
a. Invalid lift added, bedroom 2 wall adjusted, possible dormer extension indicated	24/02/10

**The Dutch House**  
 77a Fitzjohn's Avenue, NW3 6NY  
 project title  
 Upper Maisonette -Second Fl. plan  
 (proposed invalid lift installation)  
 drawing title  
 Dr & Mrs H. M. LIPMAN  
 client -  
 scale - 1:50 at A3 date Feb:10  
 drg no - 1001 - X - 104

notes :  
 all dimensions must be checked on site  
 inform miltiadou design associates ltd  
 of any discrepancies prior to construction.  
 the drawing and any details therein  
 remain the copyright of  
 miltiadou design associates ltd

Second floor Area : 63 m2 (net inside external walls)